



TRUCKEE WETLANDS RESTORATION

TOWN OF TRUCKEE, NEVADA COUNTY, CALIFORNIA

LOCATION MAP

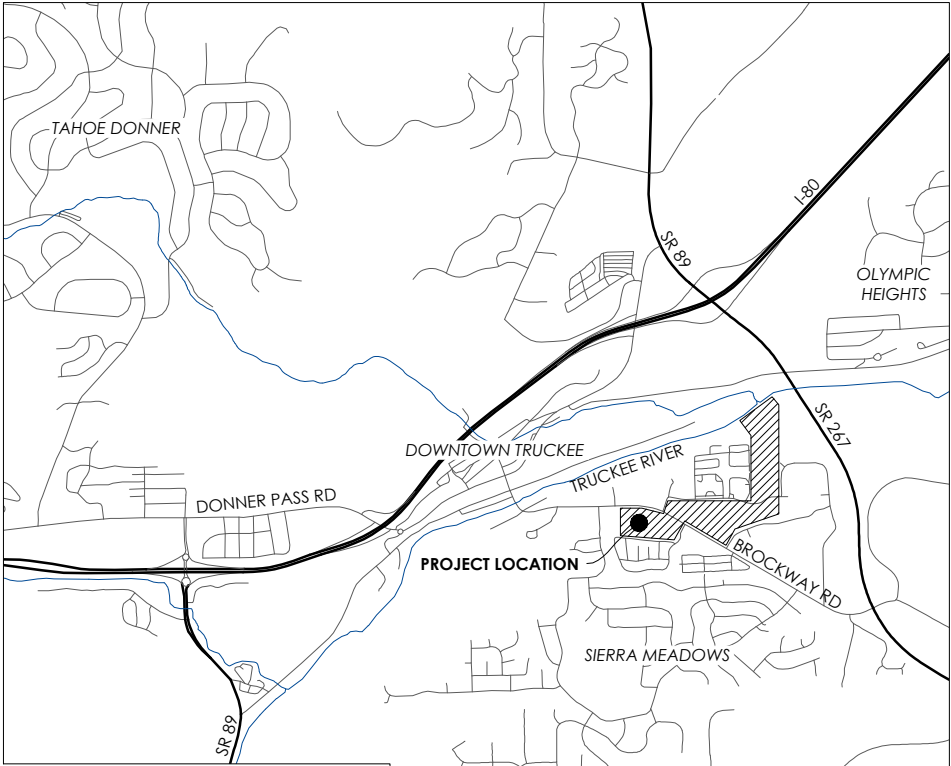

VICINITY MAP

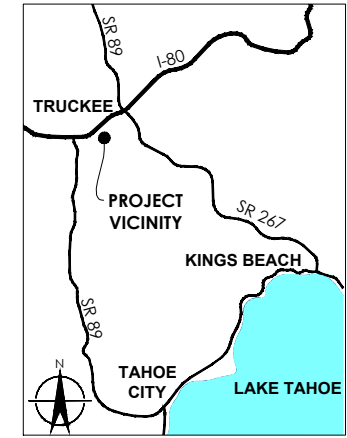

0' 1000' 2000'
SCALE: 1" = 2000'

SHEET INDEX

- SHEET 1.0: COVER SHEET
- SHEET 2.0: SYMBOLS AND GENERAL NOTES
- SHEET 2.1: KEY MAP, SITE PREPARATION, AND ACCESS/STAGING PLAN
- SHEET 3.0: DEMOLITION AND SOD HARVEST PLAN
- SHEET 3.1: TDLT PARCEL
- SHEET 3.2: TDRPD POND
- SHEET 3.3: TDRPD POND TO ESTATES DRIVE
- SHEET 3.4: TTAD ACCESS ROAD
- SHEET 3.5: TOT OLD CORP YARD
- SHEET 4.0: WETLAND DETAILS 1
- SHEET 4.1: WETLAND DETAILS 2
- SHEET 4.2: TRAIL DETAILS
- SHEET 4.3: TTAD ACCESS ROAD DETAILS
- SHEET 4.4: TDRPD POND CROSS SECTIONS
- SHEET 5.0: PLANTING MATRIX AND DETAILS
- SHEET 5.1: TDLT PARCEL PLANTING PLAN
- SHEET 5.2: TDRPD POND PLANTING PLAN
- SHEET 5.3: TDRPD POND TO ESTATES DRIVE PLANTING PLAN
- SHEET 5.4: TTAD ACCESS ROAD PLANTING PLAN
- SHEET 5.5: TOT OLD CORP YARD PLANTING PLAN

PROJECT TEAM


CLIENT
TRUCKEE RIVER WATERSHED COUNCIL
JEANNETTE HALDERMAN
P.O. BOX 8568
TRUCKEE, CALIFORNIA 96162
TEL. (530) 550-8760 X.6

GEOMORPHOLOGIST/
SITE CIVIL ENGINEER
BALANCE HYDROLOGICS
DAVID SHAW, P.G.
PETER KULCHAWIK, P.E.
12020 DONNER PASS ROAD, SUITE B1
TRUCKEE, CALIFORNIA 96161
TEL. (530) 550-9776

SOILS/DRAINAGE SPECIALIST
**INTEGRATED ENVIRONMENTAL
RESTORATION SERVICES**
KEVIN DRAKE, CPESC, QSD/QSP
2780 LAKE FOREST ROAD
TAHOE CITY, CALIFORNIA 96145
TEL. (530) 581-0359

REVEGETATION SPECIALIST
TRUCKEE RIVER WATERSHED COUNCIL
JEANNETTE HALDERMAN
P.O. BOX 8568
TRUCKEE, CALIFORNIA 96162
TEL. (530) 550-8760 X.6

DESIGNED BY		DATE		BY		SUBMITTALS / REVISIONS	
D SHAW		3-11-15	DS			30% PLANS	
P KULCHAWIK		11-25-15	PK			60% PLANS	
CHECKED BY							
E BALLMAN							
IN CHARGE							
P KULCHAWIK							
DATE		11-25-15					

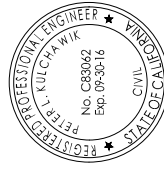

COVER SHEET

TRUCKEE WETLANDS RESTORATION

NEVADA COUNTY, CALIFORNIA
TRUCKEE RIVER WATERSHED COUNCIL

PROJECT NUMBER
214128

SCALE
--

SHEET

1.0

Y:_PROJECTS\214128 TRUCKEE WETLANDS DESIGN\214128 CAD\214128 SHEETS\214128-0200-NOTES.DWG

LEGEND:

EXISTING MAJOR CONTOUR - 5 FT	
EXISTING MINOR CONTOUR -1 FT	
EXISTING CHANNEL/FLOWPATH	
EXISTING OVERHEAD ELECTRIC LINE AND POWERPOLE	
EXISTING UNDERGROUND ELECTRIC LINE	
EXISTING GAS LINE	
EXISTING WATER LINE	
EXISTING SEWER LINE	
EXISTING STORM DRAIN	
EXISTING CULVERT	
EXISTING FENCE	
EXISTING EDGE OF GRAVEL AREA	
EXISTING TRAIL	
EXISTING WETLAND LIMIT	
EXISTING PROPERTY LINE	
EXISTING TREE/SHRUB LIMIT	
PROPOSED MAJOR CONTOUR	
PROPOSED MINOR CONTOUR	
PROPOSED FENCE	
GRADE BREAK	
GRADING LIMIT	
WORK LIMIT	
PRESERVATION FENCING	
TEMPORARY PINE NEEDLE WATTLE	
TEMPORARY DIVERSION PIPE	
PROPOSED FINISHED GRADE ELEVATION	
PROPOSED FINISHED GRADE SLOPE	
PROPOSED EMBANKMENT SLOPE (3:1 UNLESS NOTED OTHERWISE)	
PRESERVE (SAVE) EXISTING TREE	
REMOVE EXISTING TREE	
EXISTING BOULDERS	
PROPOSED BOULDERS	
PROPOSED SOD BLOCK	
FILL EXISTING DITCH	
SCRAPE TO REMOVE HIGH POINT AND MATCH ADJACENT EG	
EXISTING RIP RAP/ROCK PILE	

SEE SHEET 5.0 FOR PLANTING SYMBOLS

ABBREVIATIONS:

'	FEET
"	INCH
#	NUMBER
AB	AGGREGATE BASE
APPROX	APPROXIMATE
CBF	CHANNEL BED FILL
CL	CENTERLINE
CMP	CORRUGATED METAL PIPE
DIA, Ø	DIAMETER
E	EASTING
EG	EXISTING GRADE
ELEV	ELEVATION
EOP	EDGE OF PAVEMENT
ESA	ENVIRONMENTALLY SENSITIVE AREA
EX	EXISTING
FES	FLARED END SECTION
FG	FINISH GRADE
FT	FEET
GALV	GALVANIZED
H	HORIZONTAL
HDPE	HIGH DENSITY POLYETHYLENE
IE	INVERT ELEVATION
IN	INCH
INV	INVERT
LT	LEFT
LWM	LARGE WOODY MATERIAL
MAX	MAXIMUM
MIN	MINIMUM
N	NORTHING
NTS	NOT TO SCALE
OC	ON CENTER
PC	POLE CUTTING
PROP	PROPOSED
Q ₁₀	10-YEAR STREAMFLOW
Q ₁₀₀	100-YEAR STREAMFLOW
RCP	REINFORCED CONCRETE PIPE
ROW	RIGHT OF WAY
RSP	ROCK SLOPE PROTECTION
STA	STATION
STR	STRUCTURE
SWPPP	STORMWATER POLLUTION PREVENTION PLAN
T-TSA	TAHOE-TRUCKEE SANITATION AGENCY
TDLT	TRUCKEE DONNER LAND TRUST
TDPUD	TRUCKEE DONNER PUBLIC UTILITY DISTRICT
TDRPD	TRUCKEE-DONNER RECREATION & PARK DISTRICT
TOT	TOWN OF TRUCKEE
TSD	TRUCKEE SANITARY DISTRICT
TTAD	TRUCKEE TAHOE AIRPORT DISTRICT
TYP	TYPICAL
V	VERTICAL
W/I	WITHIN
WSE	WATER SURFACE ELEVATION
YR	YEAR
Z	ELEVATION

SEE SHEET 5.0 FOR PLANTING ABBREVIATIONS

GENERAL NOTES:

1. THE CONTRACTOR SHALL BE RESPONSIBLE FOR VISITING THE PROJECT SITE TO VERIFY SITE CONDITIONS AND FOR COMPLETELY UNDERSTANDING THE REQUIRED SCOPE OF WORK SHOWN ON THESE DRAWINGS AND CONTAINED IN THE PROJECT SPECIFICATIONS.
2. ALL PARTS OF THIS PROJECT - INCLUDING SOIL PREPARATION, EARTHWORK, AND PLANTING - ARE SUBJECT TO FIELD DESIGN BY THE ENGINEER'S REPRESENTATIVE. AT ANY TIME, THE CONTRACTOR'S OPERATIONS AND CONSTRUCTION MAY BE SUBJECT TO OBSERVATION BY THE ENGINEER'S REPRESENTATIVE. WHEN REQUESTING THE PRESENCE OF THE ENGINEER'S REPRESENTATIVE AT THE PROJECT SITE FOR DESIGN CLARIFICATION, STAGE ACCEPTANCE, OR OTHER APPROVALS, THE CONTRACTOR SHALL PROVIDE 48 HOURS ADVANCE NOTICE DIRECTLY TO THE ENGINEER'S REPRESENTATIVE.
3. UTILITY LOCATIONS DEPICTED HEREIN ARE APPROXIMATE. THE CONTRACTOR SHALL VERIFY THE LOCATION OF ALL EXISTING UNDERGROUND UTILITIES BEFORE THE START OF ANY CONSTRUCTION OPERATIONS, INCLUDING AND NOT LIMITED TO EXCAVATION OR TRENCHING. THE CONTRACTOR SHALL CALL UNDERGROUND SERVICE ALERT (USA) AT 811/1-800-227-2600. THE CONTRACTOR SHALL PROVIDE A MINIMUM OF 48 HOURS ADVANCE NOTICE FOR LOCATING UTILITIES.
4. THE CONTRACTOR SHALL INSTALL PRESERVATION FENCING, STAKE AND FLAG THE LIMITS OF GRADING, AND INSTALL EXCLUSION FENCING AS PRESCRIBED IN THE SPECIFICATIONS AT LOCATIONS SHOWN ON THE DRAWINGS BEFORE THE START OF ANY OTHER SITE WORK INCLUDING DEMOLITION, CLEARING AND GRUBBING, AND EARTHWORK. REFER TO THE SPECIFICATIONS FOR ADDITIONAL PRESERVATION REQUIREMENTS AND INFORMATION.
5. THE CONTRACTOR SHALL CONTACT THE ENGINEER'S REPRESENTATIVE IMMEDIATELY UPON FINDING ANY FIELD CONDITIONS THAT WOULD CONFLICT WITH THE INFORMATION INDICATED ON THESE DRAWINGS OR THE PROJECT SPECIFICATIONS. ALL FIELD ADJUSTMENTS MUST BE APPROVED BY THE ENGINEER'S REPRESENTATIVE BEFORE CONSTRUCTION OF SAID ADJUSTMENTS; FAILURE TO DO SO SHALL RESULT IN THE CONTRACTOR ASSUMING FULL RESPONSIBILITY FOR ANY REQUIRED REVISIONS OR FIELD MODIFICATIONS, AS DIRECTED BY THE ENGINEER'S REPRESENTATIVE, AT NO ADDITIONAL COST.
6. CONFORM TO EXISTING GRADES AND CONDITIONS WHENEVER POSSIBLE. ANY ADJACENT OR OFFSET AREAS DISTURBED BY THE CONTRACTOR'S OPERATION MUST BE RESTORED BY THE CONTRACTOR TO THE PRE-DISTURBANCE CONDITIONS TO THE SATISFACTION OF THE ENGINEER'S REPRESENTATIVE.
7. ALL LUBRICATION, REFUELING, OR MAINTENANCE OF CONSTRUCTION VEHICLES SHALL BE CONDUCTED WITHIN APPROVED CONSTRUCTION STAGING AREAS AND BE A MINIMUM OF 100 FEET AWAY FROM EXISTING CHANNELS
8. STAGING AREAS MUST BE CONTAINED BY MEANS DESCRIBED IN THE SWPPP TO CONFINE THE AREA AND PREVENT CONTAMINANTS FROM ENTERING NEARBY CHANNELS AND WATER BODIES.
9. SEE SHEET 5.0 FOR ADDITIONAL REVEGETATION NOTES
10. HORIZONTAL DATUM: CALIFORNIA STATE PLANE NAD83 ZONE II (USFT), GRID COORDINATES; VERTICAL DATUM: NAVD88
11. WHERE NO WORK LIMIT IS SHOWN, THE PRESERVATION FENCING SHALL BE THE WORK LIMIT.
12. PRESERVE TREES AND VEGETATION OUTSIDE OF THE LIMITS OF WORK. ANY TREES OR VEGETATION DISTURBED OUTSIDE OF THE LIMITS OF WORK SHALL BE REPLACED AT THE CONTRACTOR'S EXPENSE.

SYMBOLS AND GENERAL NOTES

TRUCKEE WETLANDS RESTORATION

NEVADA COUNTY, CALIFORNIA

TRUCKEE RIVER WATERSHED COUNCIL

PROJECT NUMBER
214128

SCALE
1"

SHEET

2.0

DESIGNED BY	DATE	BY	SUBMITTALS / REVISIONS			
D SHAW	3-11-15	DS	30% PLANS			
P KULCHAWIK	11-25-15	PK	60% PLANS			
CHECKED BY						
E BALLMAN						
IN CHARGE						
P KULCHAWIK						
DATE	11-25-15					



PREPARED FOR:


Balance Hydrologics, Inc.

P.O. Box 1077
12020 Donner Pass Road
Truckee, CA 96161
tel and fax (530) 590-9776
www.balancehydro.com

Truckee River Watershed Council

Collaboration and Leadership to protect & enhance
the Truckee River Watershed

Y:\PROJECTS\214128 TRUCKEE WETLANDS DESIGN\214128 CAD\214128 SHEETS\214128-0201-OVERVIEW.DWG

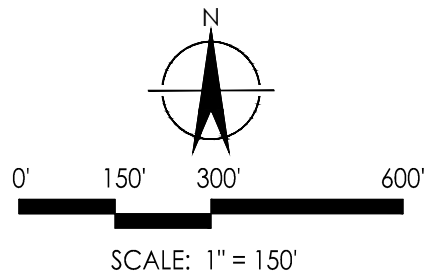


LEGEND:

- CONSTRUCTION ACCESS ROUTE
- CONSTRUCTION ACCESS ROUTE WITH MEADOW PROTECTION MATS
- CONSTRUCTION ACCESS ROUTE - LIGHT EQUIPMENT AND FOOT TRAVEL ONLY
- STAGING AND STOCKPILE AREA
- CONSTRUCTION ENTRANCE; SEE DETAIL 2, SHEET 4.1

NOTES:

- CONTRACTOR SHALL COORDINATE WITH TOT AND TDRPD PRIOR TO UTILIZING TRUCKEE RIVER LEGACY TRAIL FOR ACCESS.
- LIGHT EQUIPMENT SHALL MEAN RUBBERIZED TRACK EQUIPMENT APPLYING NO MORE THAN 5 PSI GROUND PRESSURE.
- CONSTRUCTION ACCESS ROUTES IN THE VICINITY OF THE TDRPD POND (FOR EXAMPLE, SHEETS 3.2, 3.3, 5.2, AND 5.3) SHALL BE FIELD MARKED FOR APPROVAL BY THE ENGINEER'S REPRESENTATIVE BEFORE START OF CONSTRUCTION

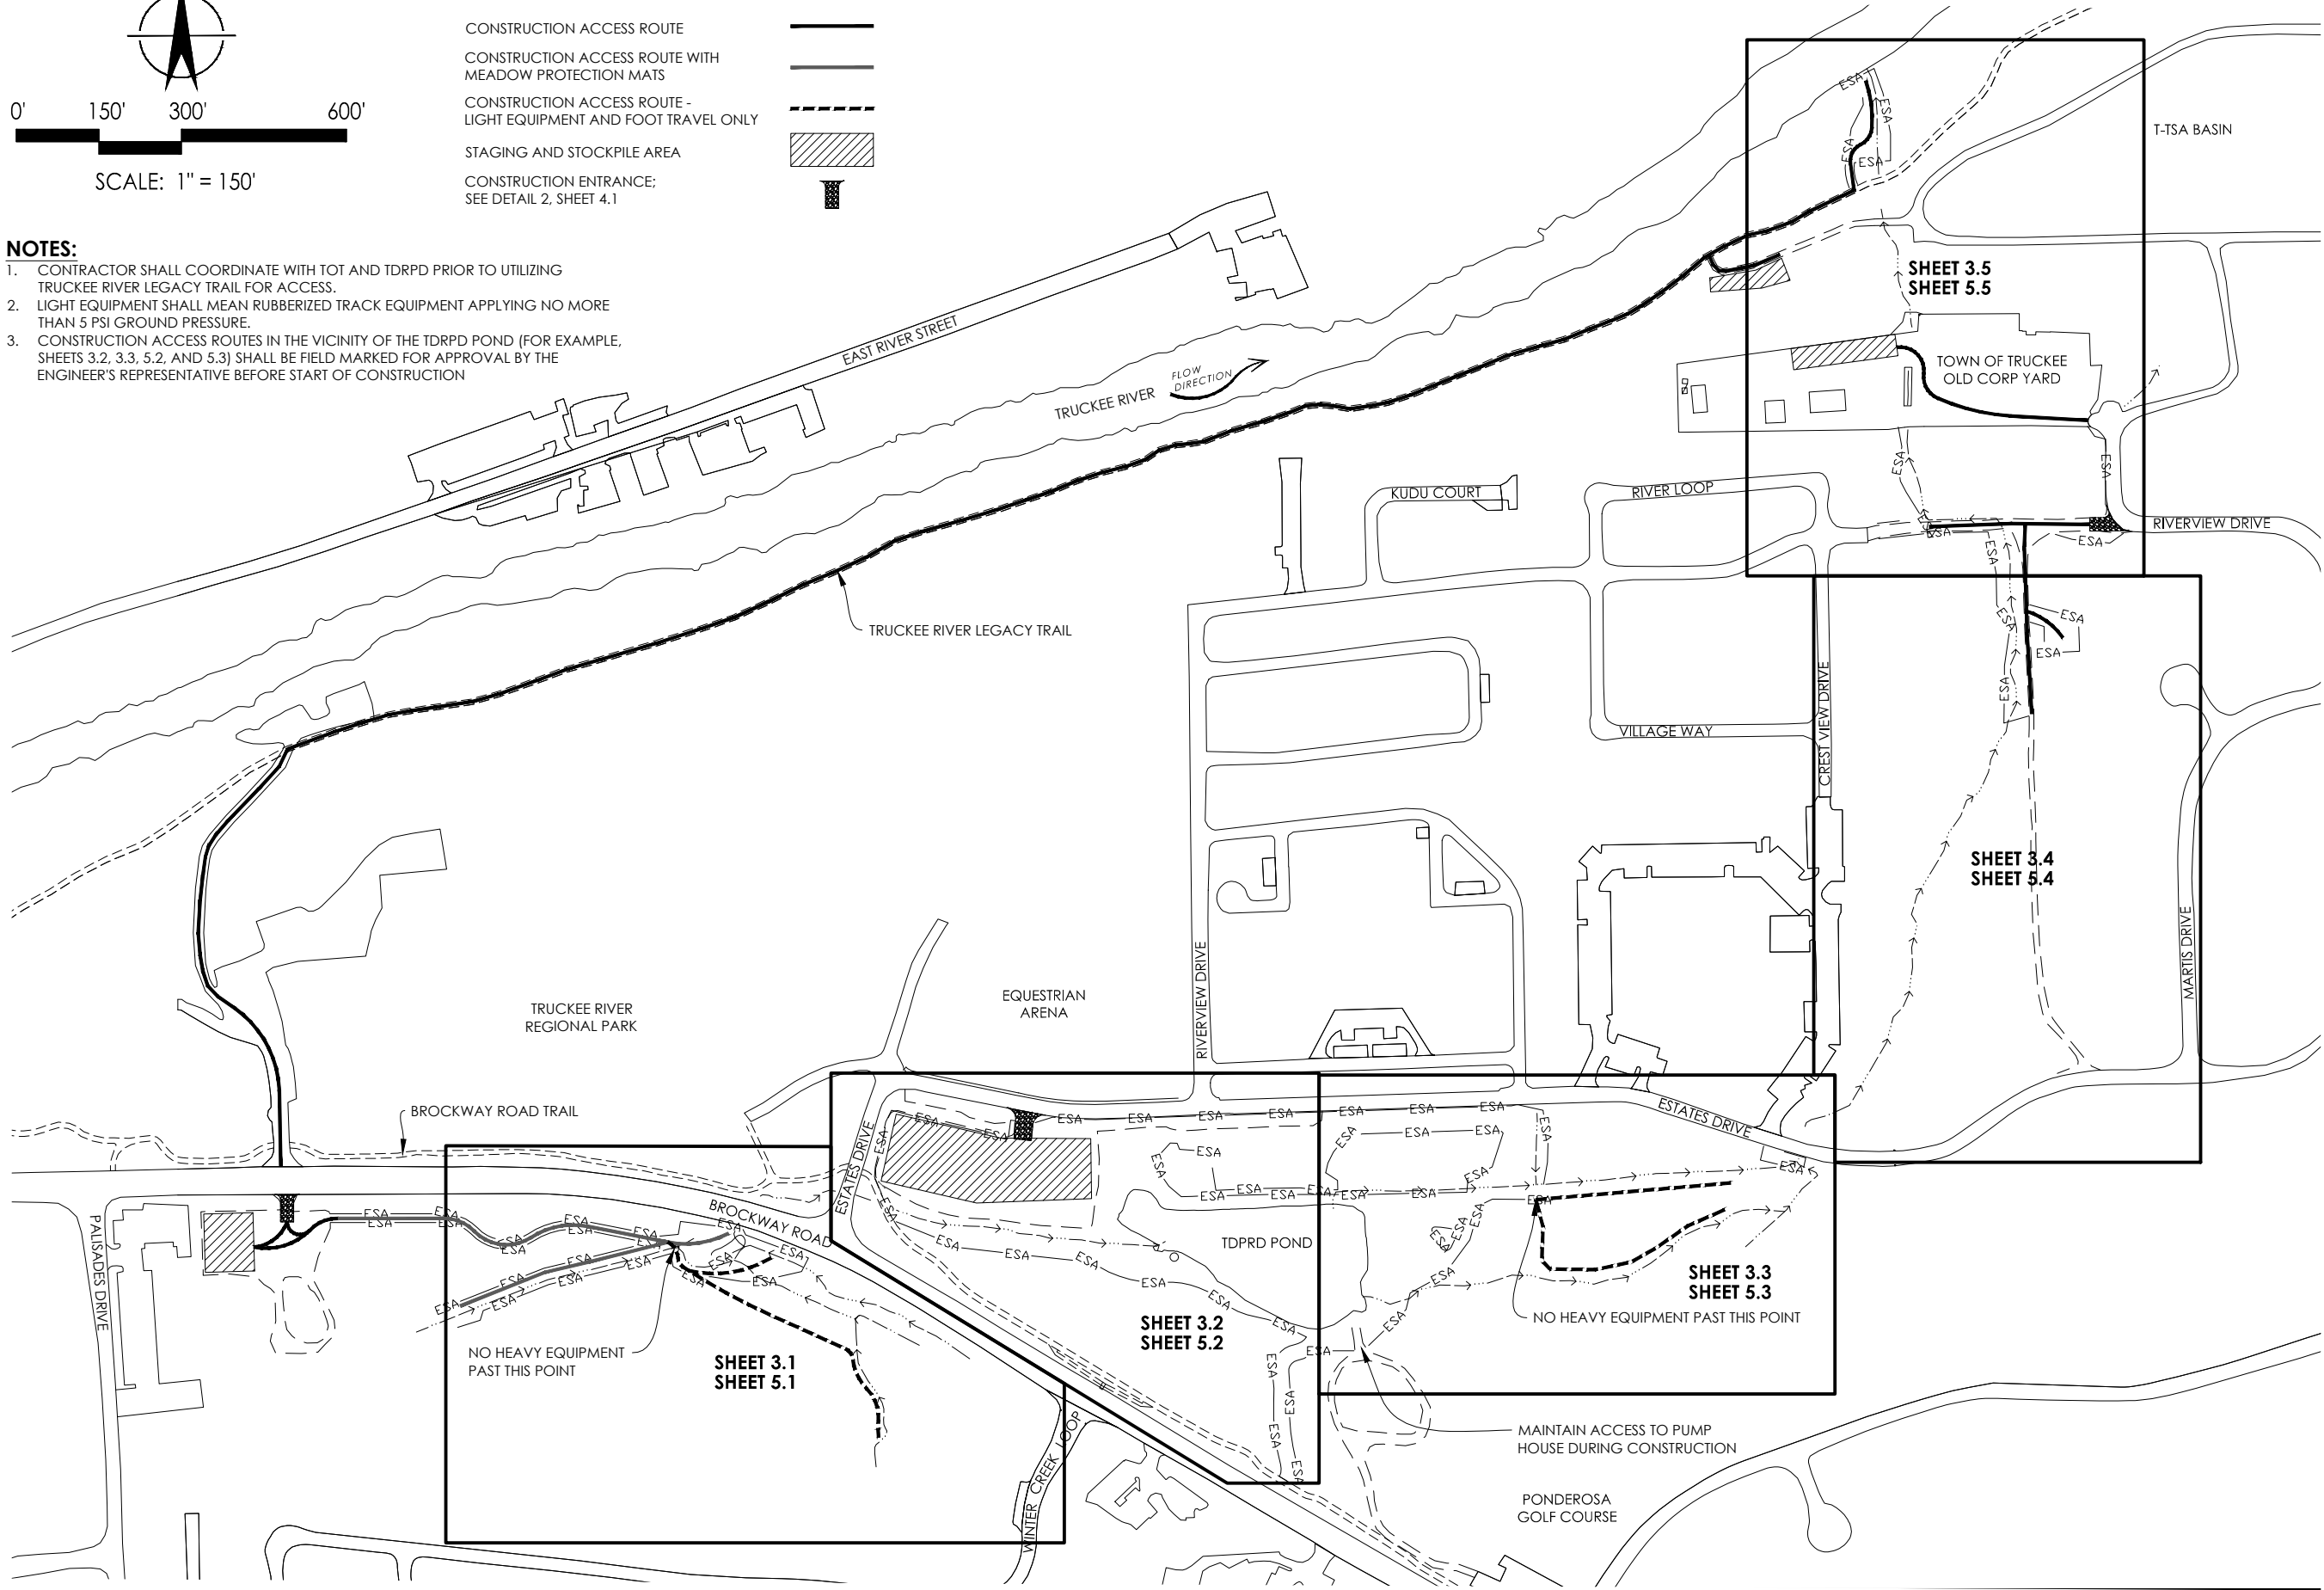

60% DESIGN - NOT FOR CONSTRUCTION

PREPARED FOR:

Balance Hydrologics, Inc.

P.O. Box 1077
12020 Donner Pass Road
Truckee, CA 96161
tel and fax (530) 550-9776
www.balancehydro.com

Truckee River Watershed Council

DESIGNED BY	DATE	BY	SUBMITTALS / REVISIONS
D SHAW	3-11-15	DS	30% PLANS
DRAWN BY	11-25-15	PK	60% PLANS
CHECKED BY			
E BALLMAN			
IN CHARGE			
P KULCHAWIK			
DATE	11-25-15		




KEY MAP, SITE PREPARATION,
AND ACCESS/STAGING PLAN

TRUCKEE WETLANDS RESTORATION


NEVADA COUNTY, CALIFORNIA
TRUCKEE RIVER WATERSHED COUNCIL

PROJECT NUMBER	214128
SCALE	1" = 150'
SHEET	2.1

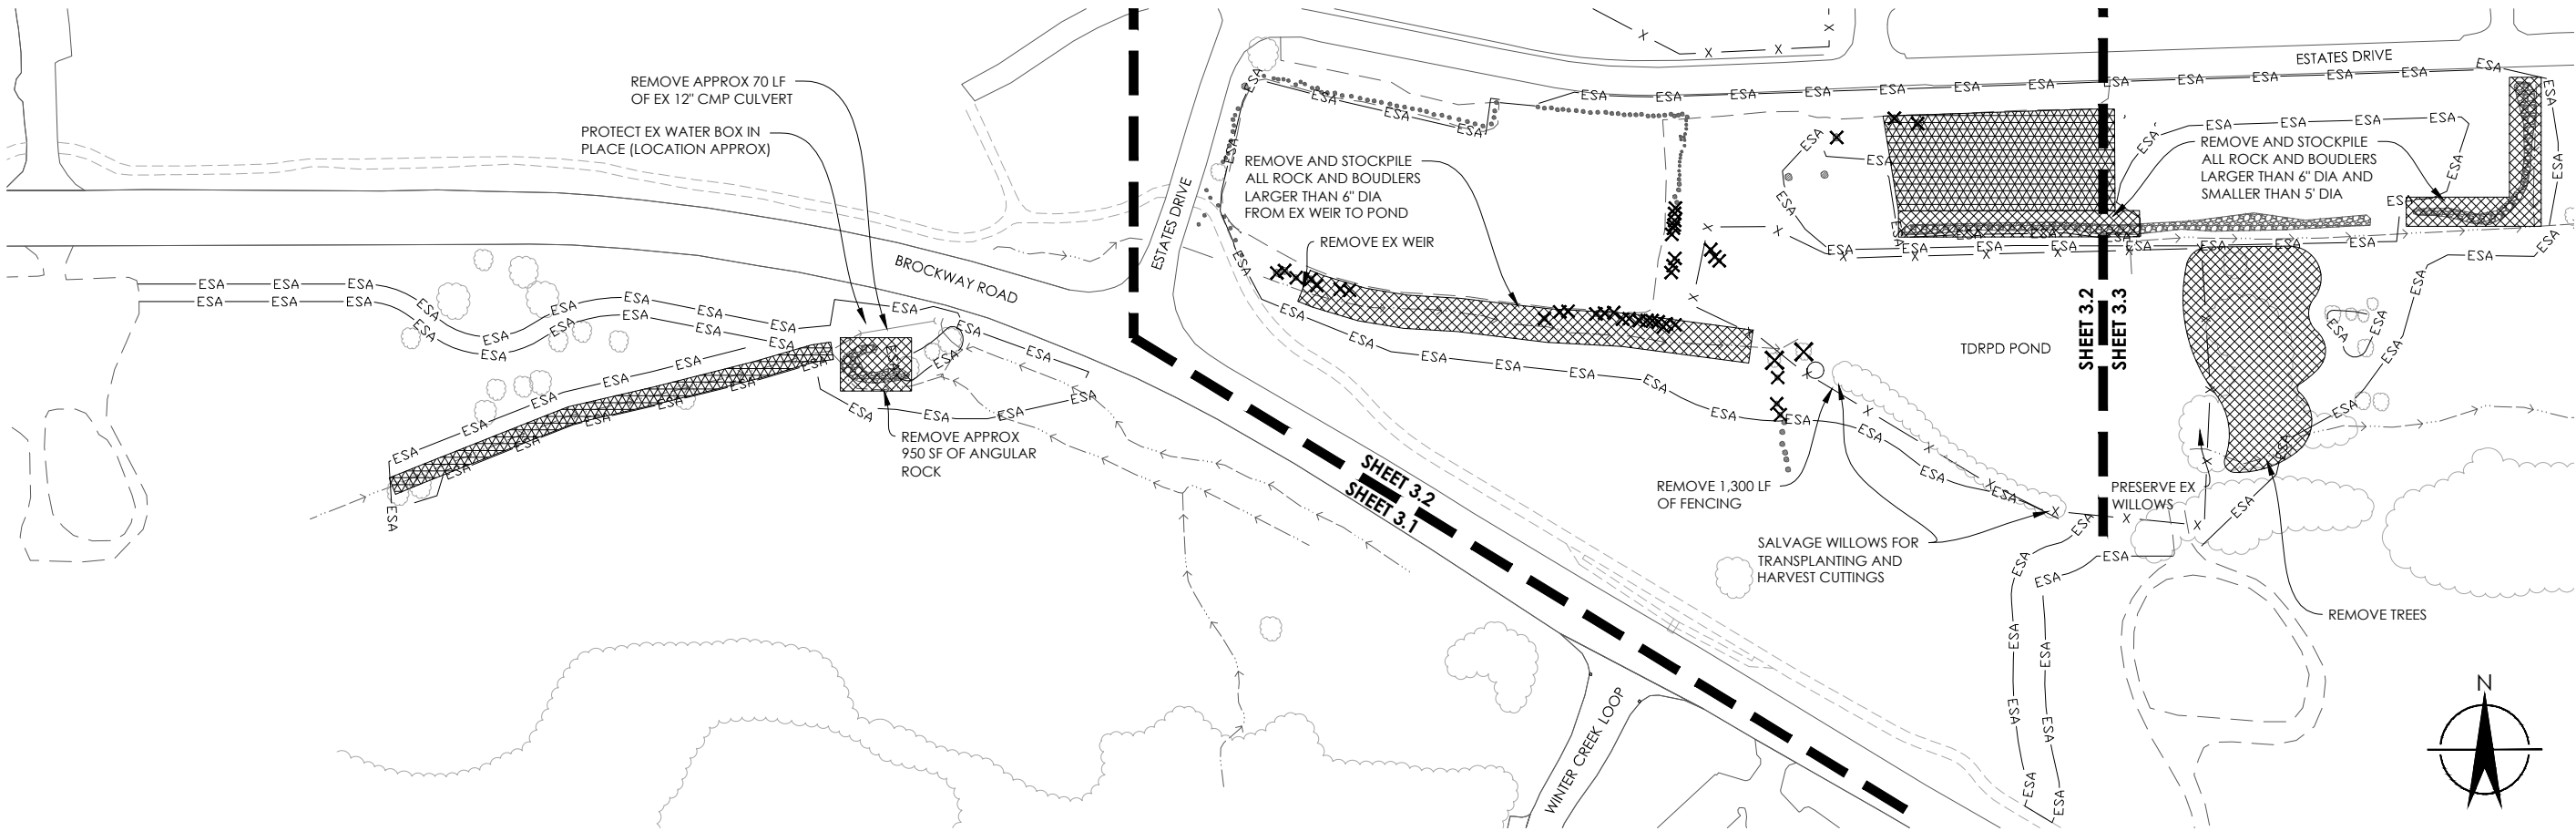

SHEETS 3.1, 3.2, AND 3.3

1" = 80'

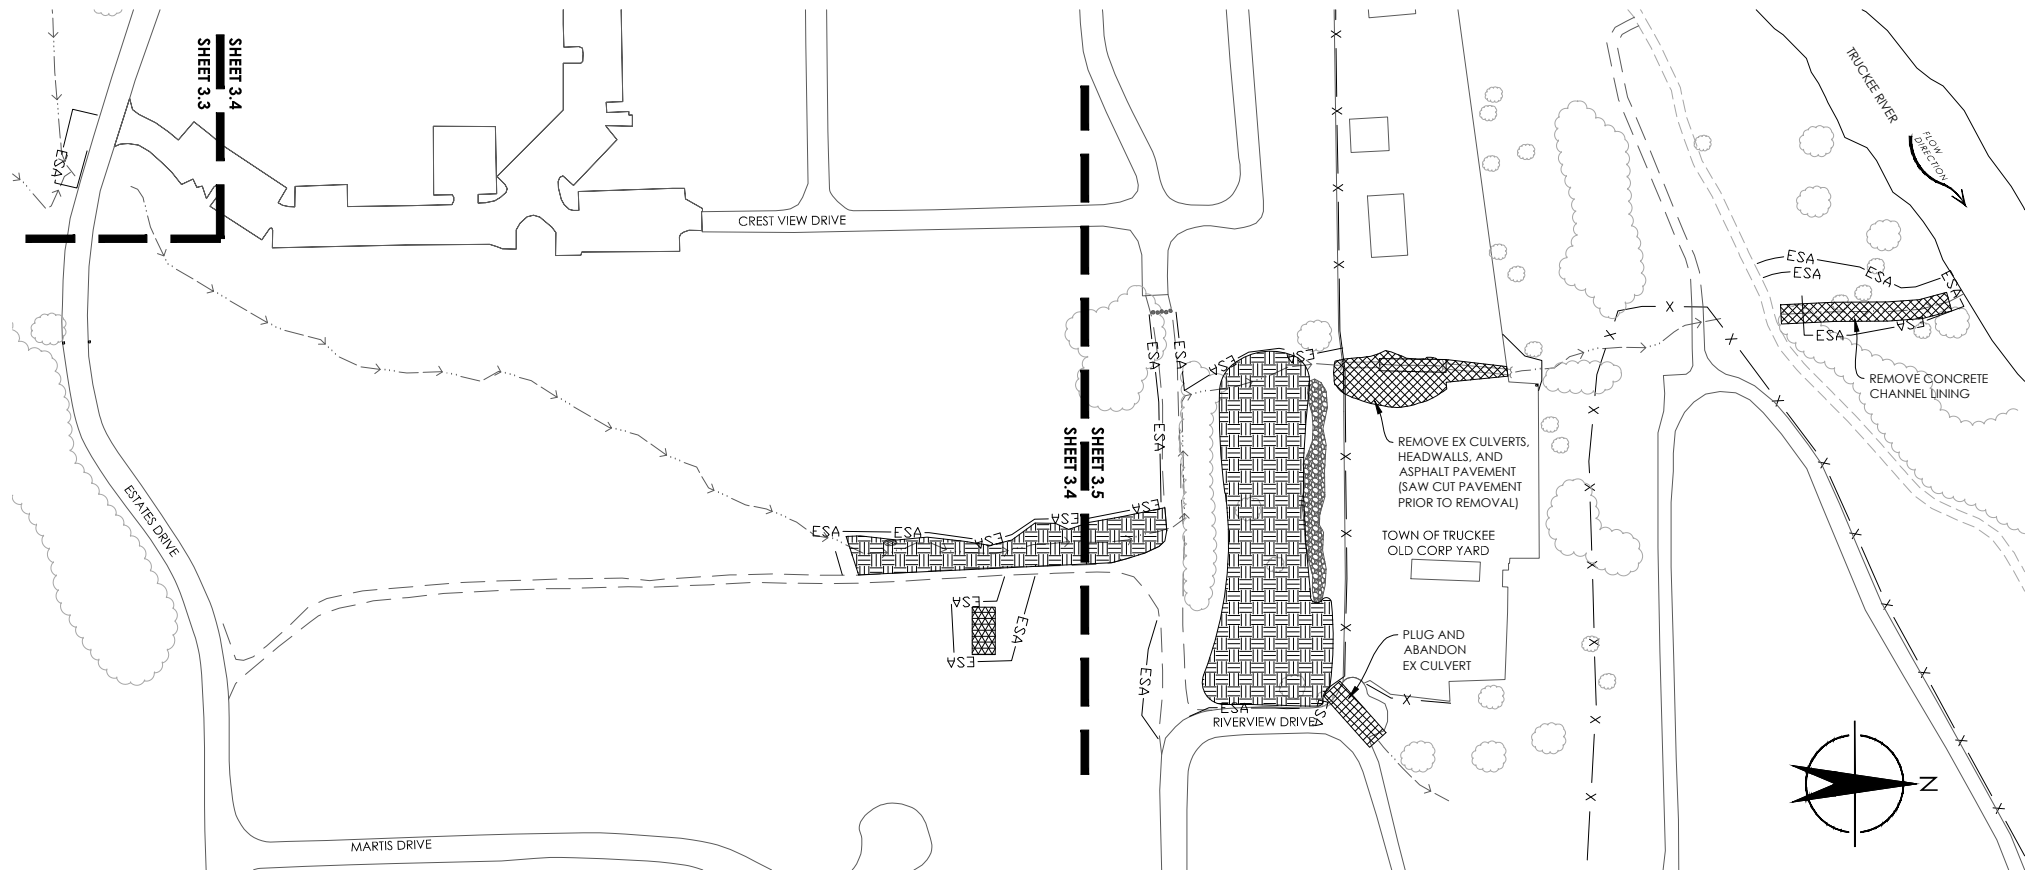


SHEET 3.3, 3.4, AND 3.5

1" = 80'


LEGEND:

- REMOVE TREE
- REMOVE AND STOCKPILE EXISTING BOULDERS FOR REUSE
- DEMOLITION/MATERIAL SALVAGE AREA
- SOD HARVEST AREA
- TOPSOIL SALVAGE AREA

 

NOTES:

- PRESERVE ALL TREES NOT SHOWN AS TO BE REMOVED.
- REFER TO SPECIFICATIONS FOR SOD HARVEST AND TOPSOIL SALVAGE METHODS.
- STORE SOD AS DESCRIBED IN THE SPECIFICATIONS.
- HARVEST SOD FROM WITHIN DEMOLITION AND MATERIAL SALVAGE AREAS SHOWN ON THIS SHEET, AS PRACTICABLE.
- ALL MATERIALS INDICATED FOR REMOVAL AND ALL EXCESS SALVAGED MATERIALS UPON COMPLETION OF PROJECT SHALL BECOME THE PROPERTY OF THE CONTRACTOR AND BE DISPOSED OF PROPERLY.
- REFER TO SHEET 2.1 FOR STAGING AND STOCKPILE AREAS TO STOCKPILE SALVAGED MATERIALS.
- PRIOR TO CONSTRUCTION THE REVEGETATION SPECIALIST SHALL MARK MARSH AND MEADOW SPECIES IN THE VICINITY OF THE TDRPD POND TO BE SALVAGED FOR TRANSPLANTING.
- ALL CONIFEROUS TREES MARKED FOR REMOVAL SHALL BE SALVAGED (WITH ROOTWADS, IF PRACTICABLE) FOR REUSE IN LOG STRUCTURES; REFER TO SPECIFICATIONS FOR REQUIREMENTS ON ACCEPTABLE LOG TYPES.
- THE LIMIT OF CLEARING AND GRUBBING SHALL BE THE GRADING LIMITS SHOWN ON THE PLAN SHEETS.

 


DESIGNED BY	DATE	BY	SUBMITTALS / REVISIONS
D SHAW	3-11-15	DS	30% PLANS
P KULCHAWIK	11-25-15	PK	60% PLANS
CHECKED BY			
E BALLMAN			
IN CHARGE			
P KULCHAWIK			
DATE	11-25-15		



DEMOLITION AND
SOD HARVEST PLAN
TRUCKEE WETLANDS RESTORATION
NEVADA COUNTY, CALIFORNIA
TRUCKEE RIVER WATERSHED COUNCIL

PROJECT NUMBER
214128
SCALE
1" = 80'
SHEET


Y:\PROJECTS\214128 TRUCKEE WETLANDS DESIGN\214128 CAD\214128 SHEETS\214128-0301 PLAND.DWG

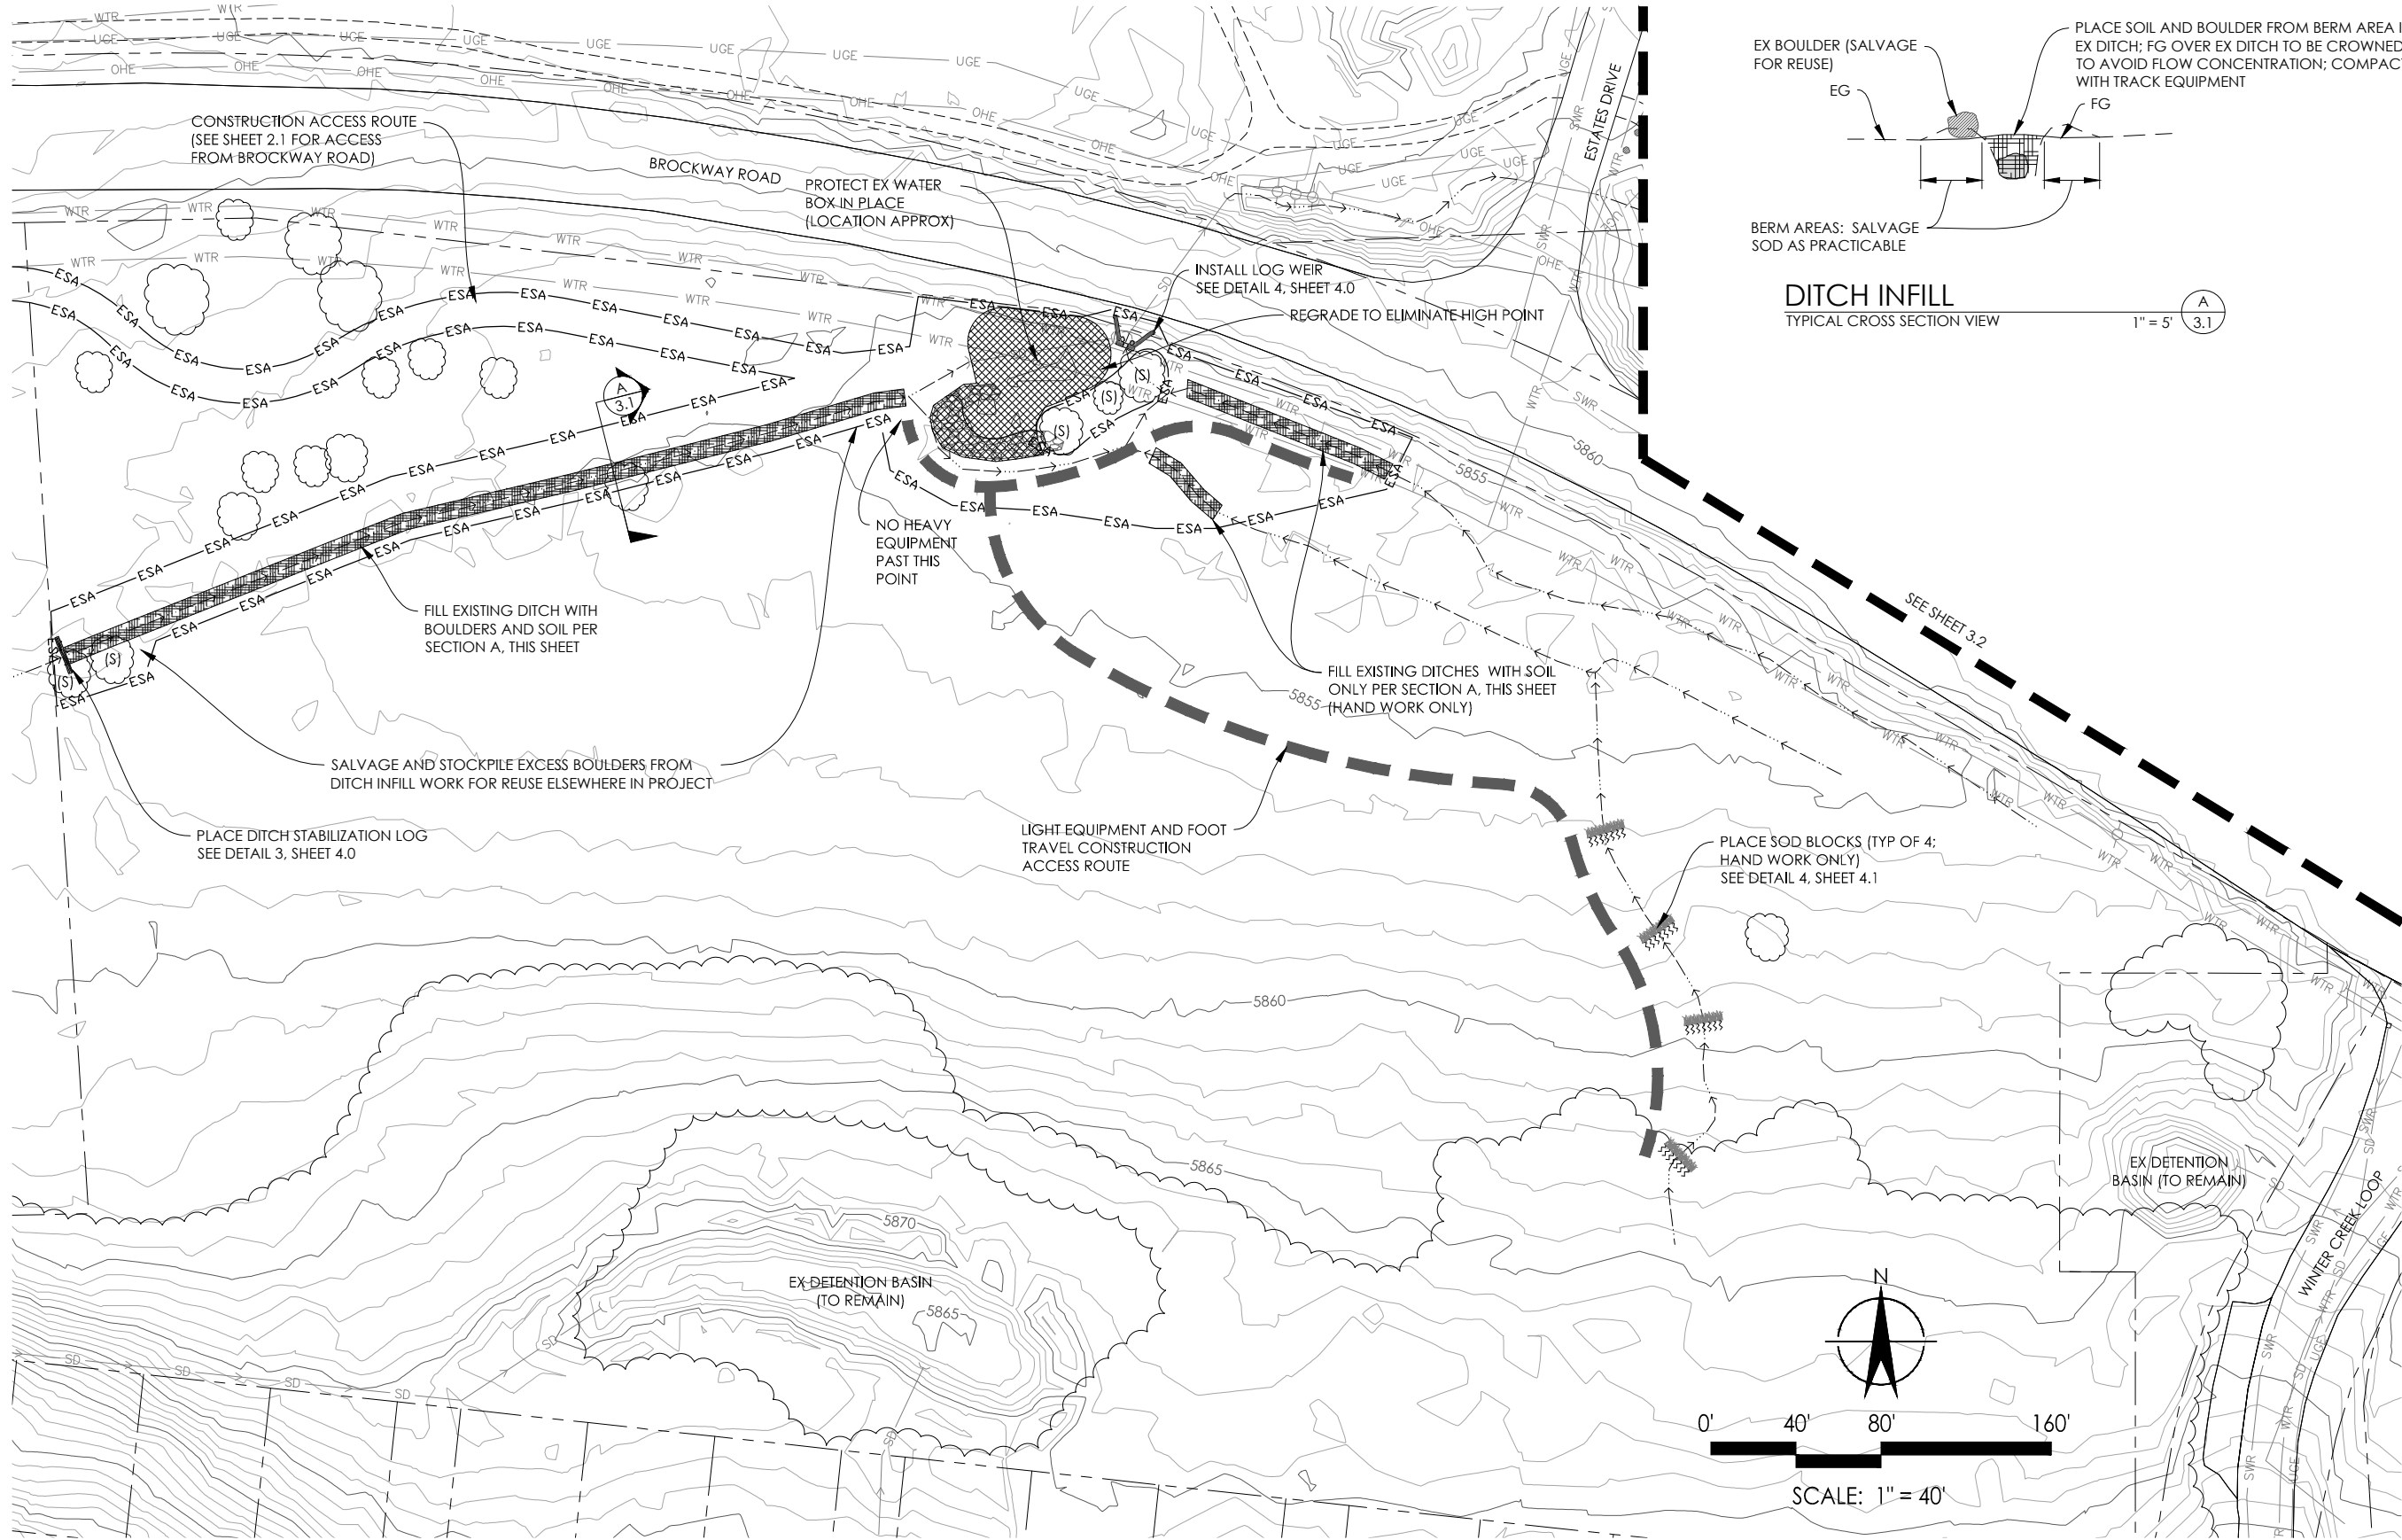

- NOTES:
1. TRIMMING OF BRANCHES ON TREES MARKED TO BE SAVED IS ALLOWABLE UPON APPROVAL BY THE ENGINEER'S REPRESENTATIVE.
 2. REFER TO SHEET 5.1 FOR PLANTING PLAN.
 3. REFER TO SHEET 2.1 FOR LIGHT EQUIPMENT DEFINITION.

60% DESIGN - NOT FOR CONSTRUCTION

DESIGNED BY	DATE	BY	SUBMITTALS / REVISIONS
D SHAW	3-11-15	DS	30% PLANS
DRAWN BY	11-25-15	PK	60% PLANS
CHECKED BY			
E BALLMAN			
IN CHARGE			
P KULCHAWIK			
DATE	11-25-15		

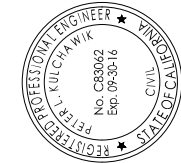

TDLT PARCEL


TRUCKEE WETLANDS RESTORATION

NEVADA COUNTY, CALIFORNIA
TRUCKEE RIVER WATERSHED COUNCIL

PROJECT NUMBER
214128
SCALE
1" = 40'
SHEET

3.1

Y:\PROJECTS\214128 TRUCKEE WETLANDS DESIGN\214128 CAD\214128 SHEETS\214128-0302-PLAN02.DWG

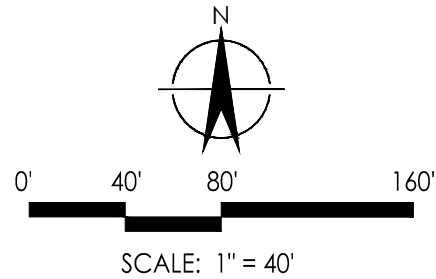

- NOTES:
1. SEE SHEET 5.2 FOR PLANTING PLAN.
 2. NOT ALL EX TREES AND BOULDERS ARE SHOWN.

LEGEND:

INTERPRETIVE SIGN
(SEE DETAIL 5, SHEET 4.2)



WALKING PATH
(SEE DETAIL 1, SHEET 4.2)





CLASS 1 PATH
(SEE DETAIL 2, SHEET 4.2)




TURNPIKE STYLE WALKING PATH
(SEE DETAIL 3, SHEET 4.2)



PUNCHEON STYLE WALKING PATH
(SEE DETAIL 4, SHEET 4.2)

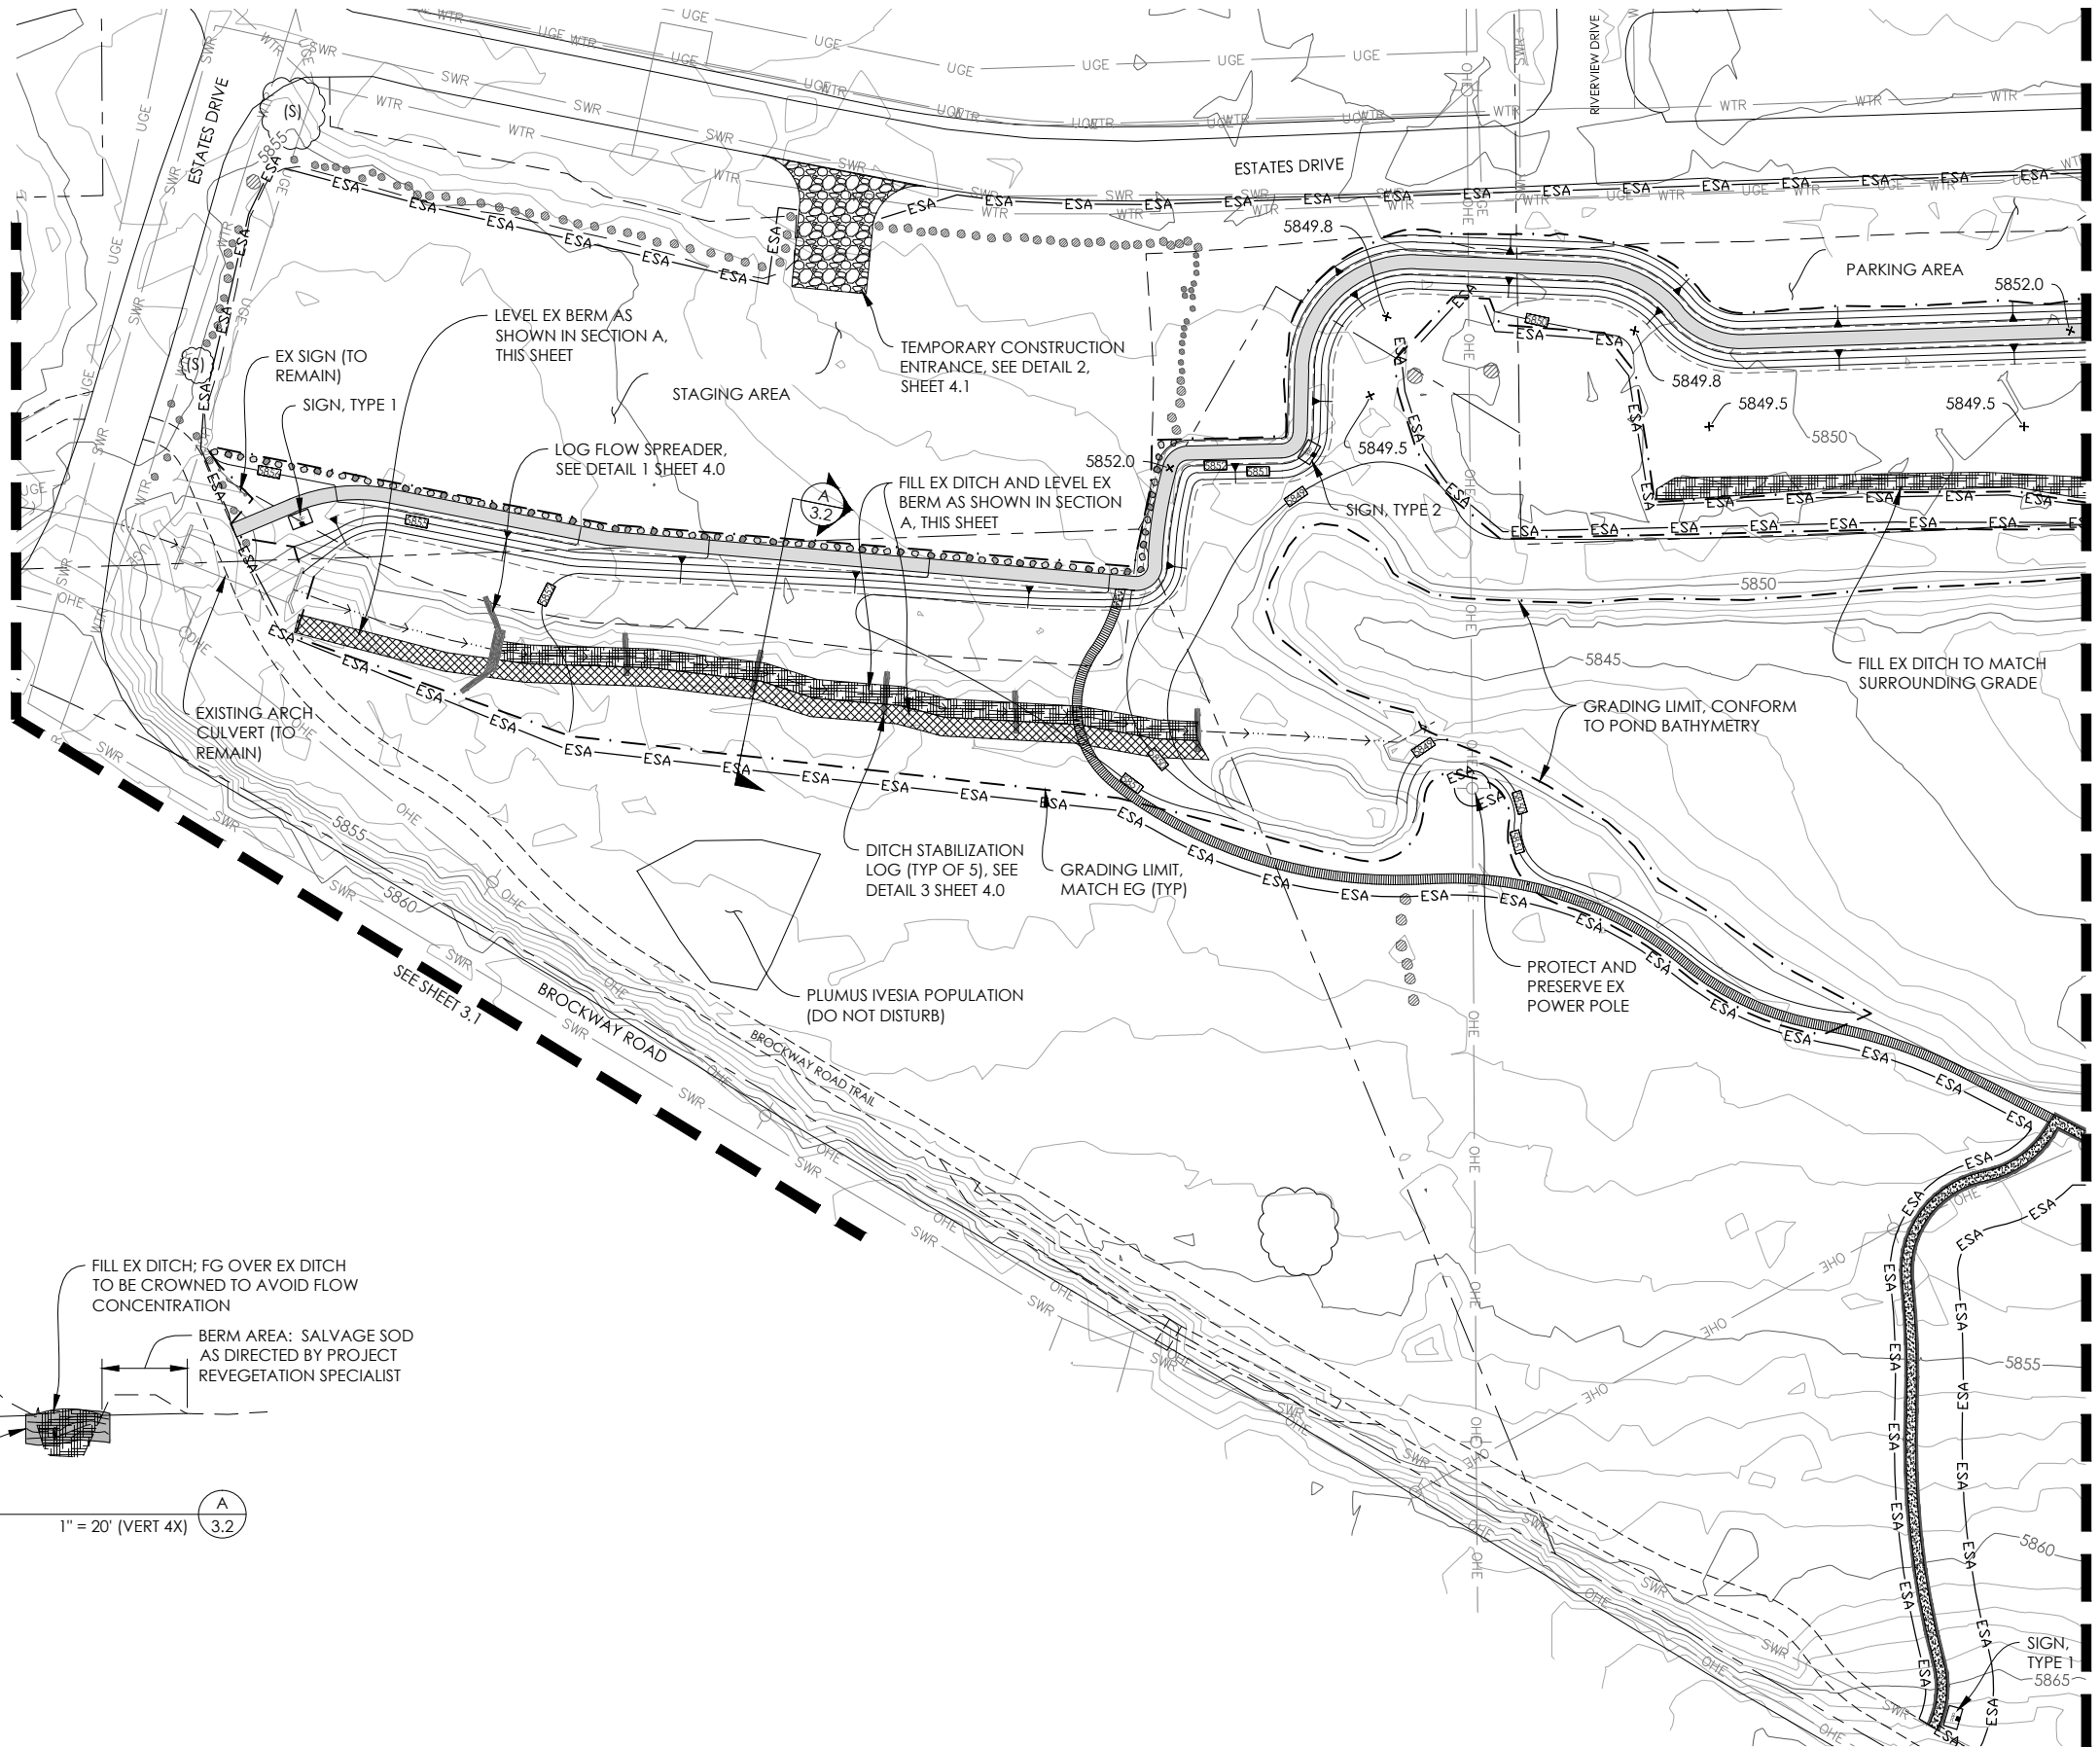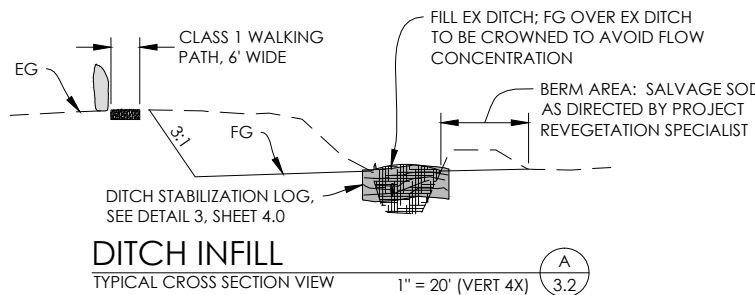


DESIGNED BY		DATE		BY		SUBMITTALS / REVISIONS	
D SHAW		3-11-15		DS		30% PLANS	
P KULCHAWIK		11-25-15		PK		60% PLANS	
E BALLMAN							
P KULCHAWIK							
DATE		11-25-15					

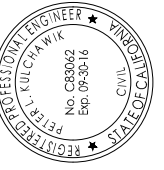

TDRPD POND
TRUCKEE WETLANDS RESTORATION
NEVADA COUNTY, CALIFORNIA
TRUCKEE RIVER WATERSHED COUNCIL

PROJECT NUMBER	214128
SCALE	1" = 40'
SHEET	

Y:\PROJECTS\214128 TRUCKEE WETLANDS DESIGN\214128 CAD\214128 SHEETS\214128-0303-PLANS.DWG

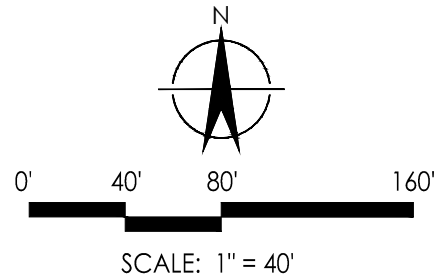


- NOTES:**
1. SEE SHEET 5.2 FOR PLANTING PLAN.
 2. NOT EX ALL TREES AND BOULDERS ARE SHOWN.
 3. REFER TO SHEET 2.1 FOR DEFINITION OF LIGHT EQUIPMENT.

LEGEND:

INTERPRETIVE SIGN
(SEE DETAIL 5, SHEET 4.2)



WALKING PATH
(SEE DETAIL 1, SHEET 4.2)

 



CLASS 1 PATH
(SEE DETAIL 2, SHEET 4.2)



TURNPIKE STYLE WALKING PATH
(SEE DETAIL 3, SHEET 4.2)



PUNCHEON STYLE WALKING PATH
(SEE DETAIL 4, SHEET 4.2)

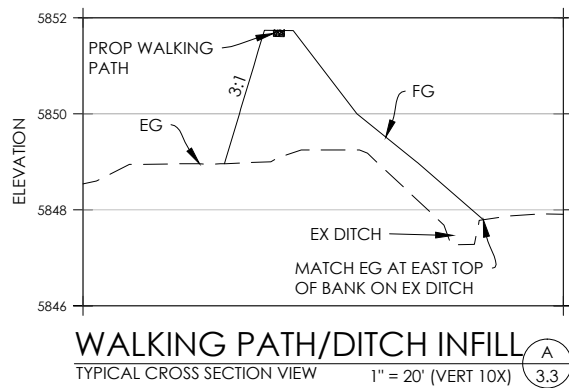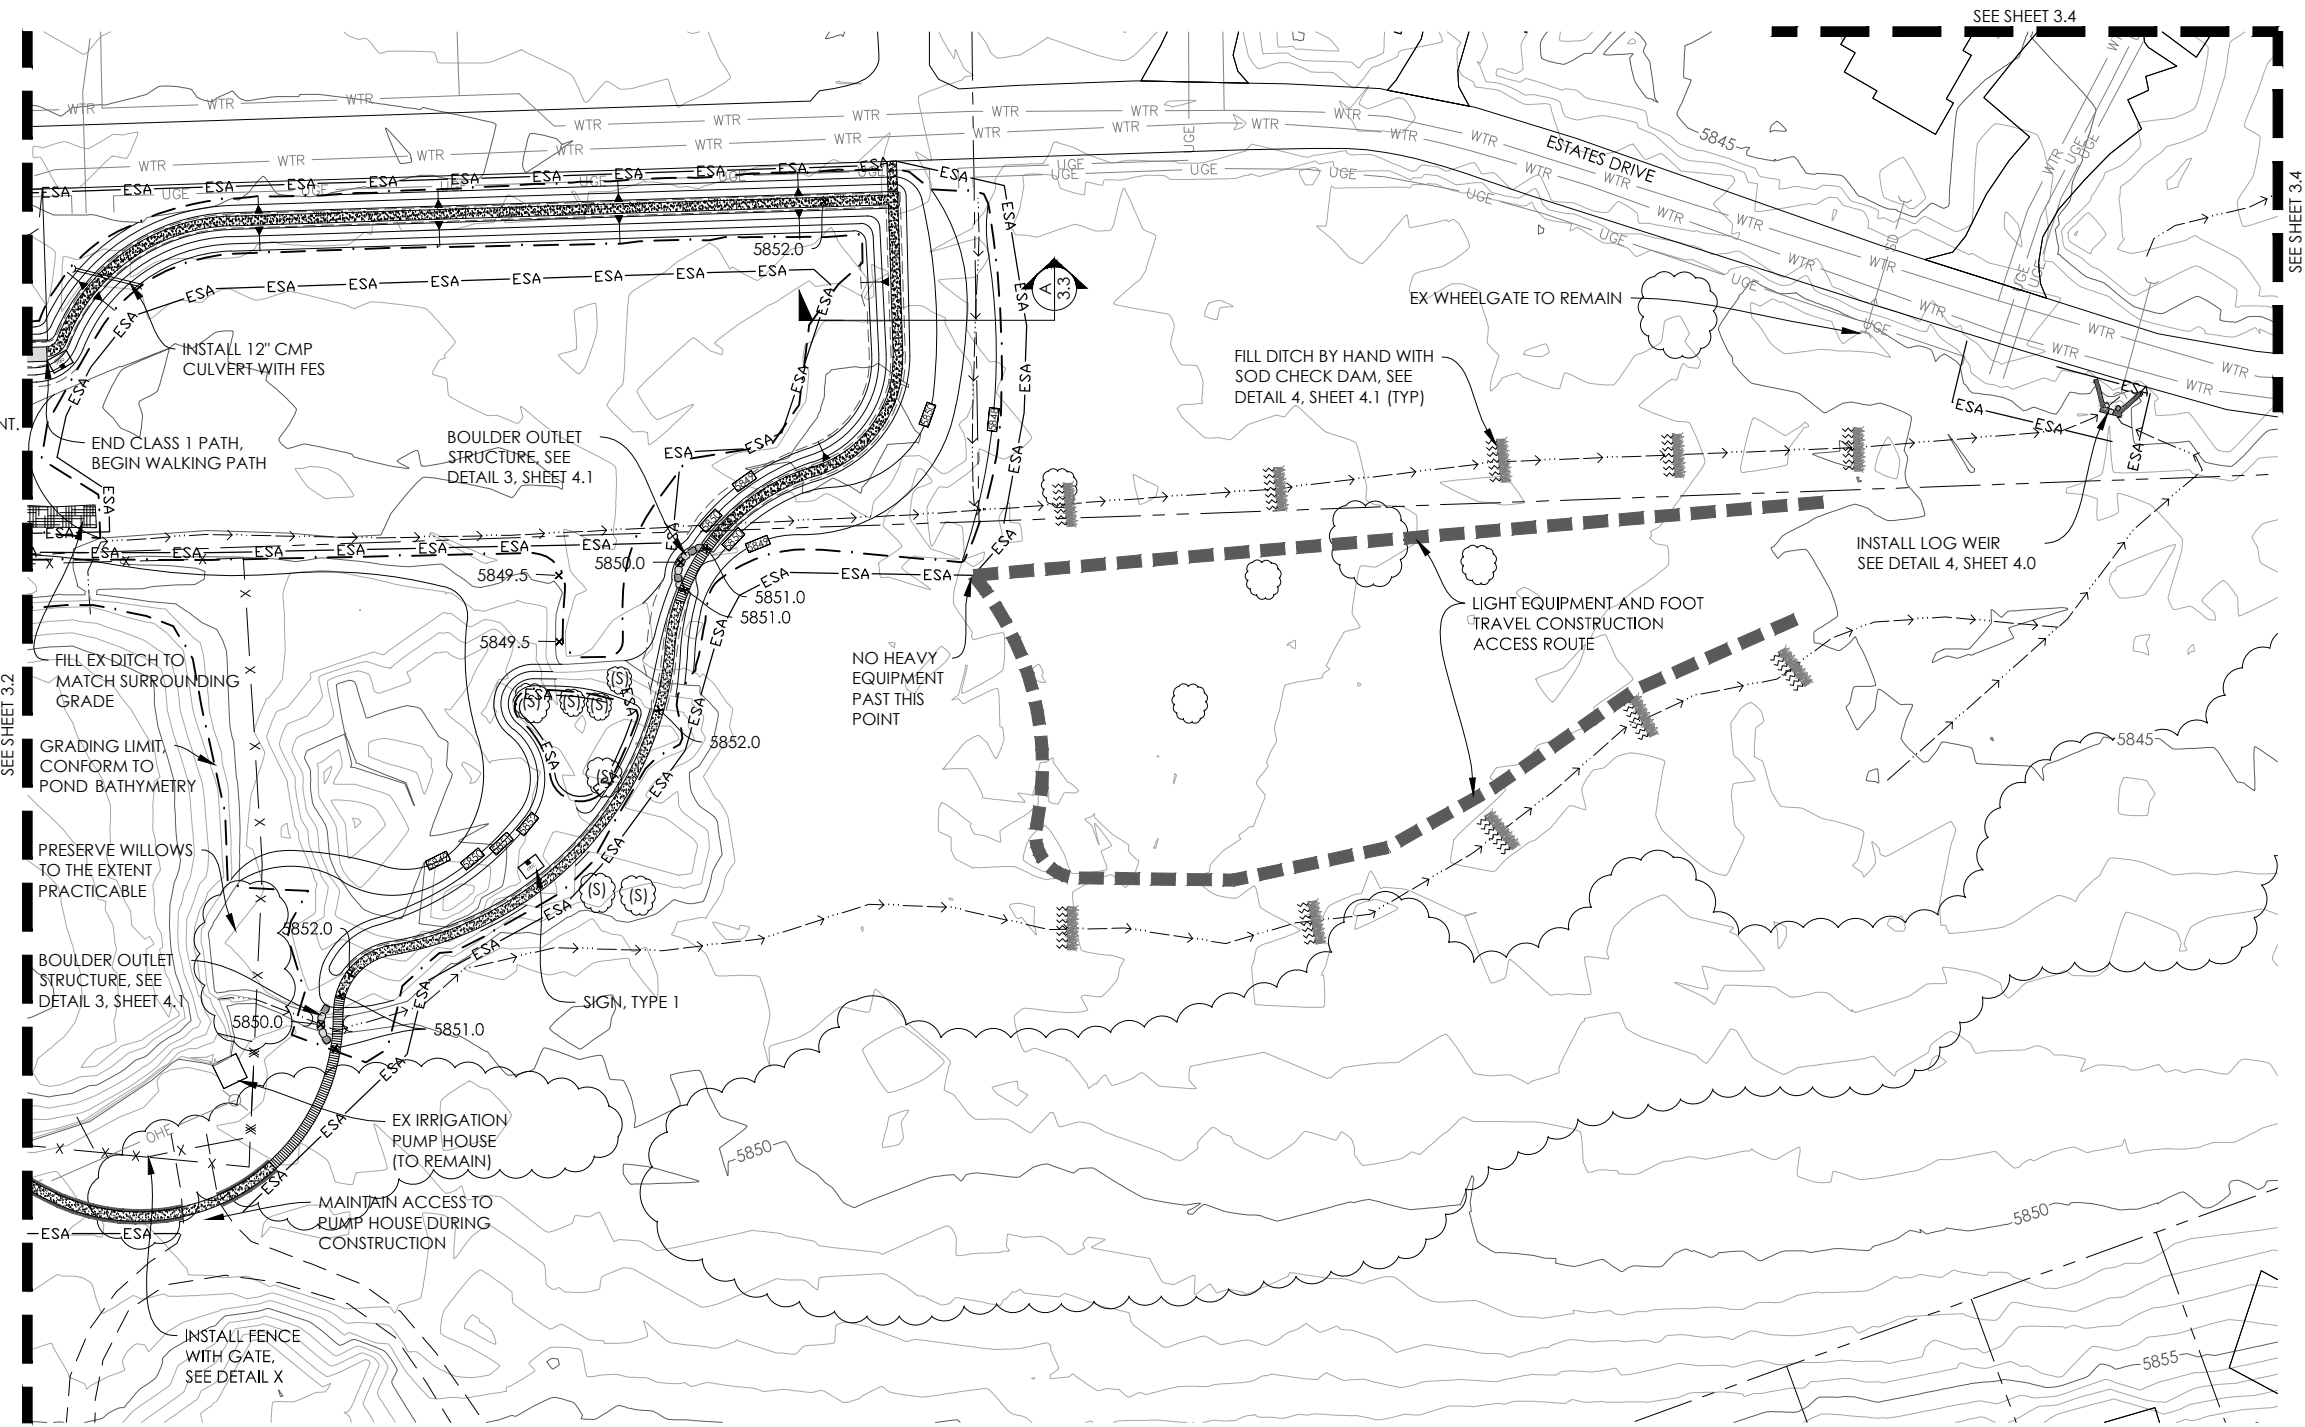

60% DESIGN - NOT FOR CONSTRUCTION

DESIGNED BY		DATE	BY	SUBMITTALS / REVISIONS	
D SHAW		3-11-15	DS	30% PLANS	
P KULCHAWIK		11-25-15	PK	60% PLANS	
CHECKED BY					
E BALLMAN					
IN CHARGE					
P KULCHAWIK					
DATE		11-25-15			

**IRRIGATION POND
TO ESTATES DRIVE**
TRUCKEE WETLANDS RESTORATION
NEVADA COUNTY, CALIFORNIA
TRUCKEE RIVER WATERSHED COUNCIL

PROJECT NUMBER
214128
SCALE
1" = 40'
SHEET

3.3





SEE SHEET 3.3





Y:\PROJECTS\214128 TRUCKEE WETLANDS DESIGN\214128 CAD\214128 SHEETS\214128-0304-PLAN04.DWG

Y:\PROJECTS\214128 TRUCKEE WETLANDS DESIGN\214128 CAD\214128 SHEETS\214128-0305-PLANS.DWG

60% DESIGN - NOT FOR CONSTRUCTION

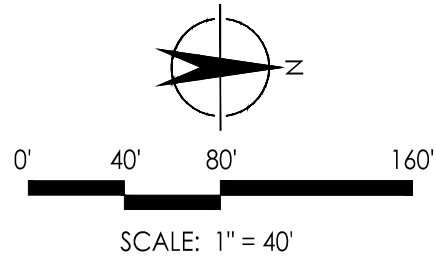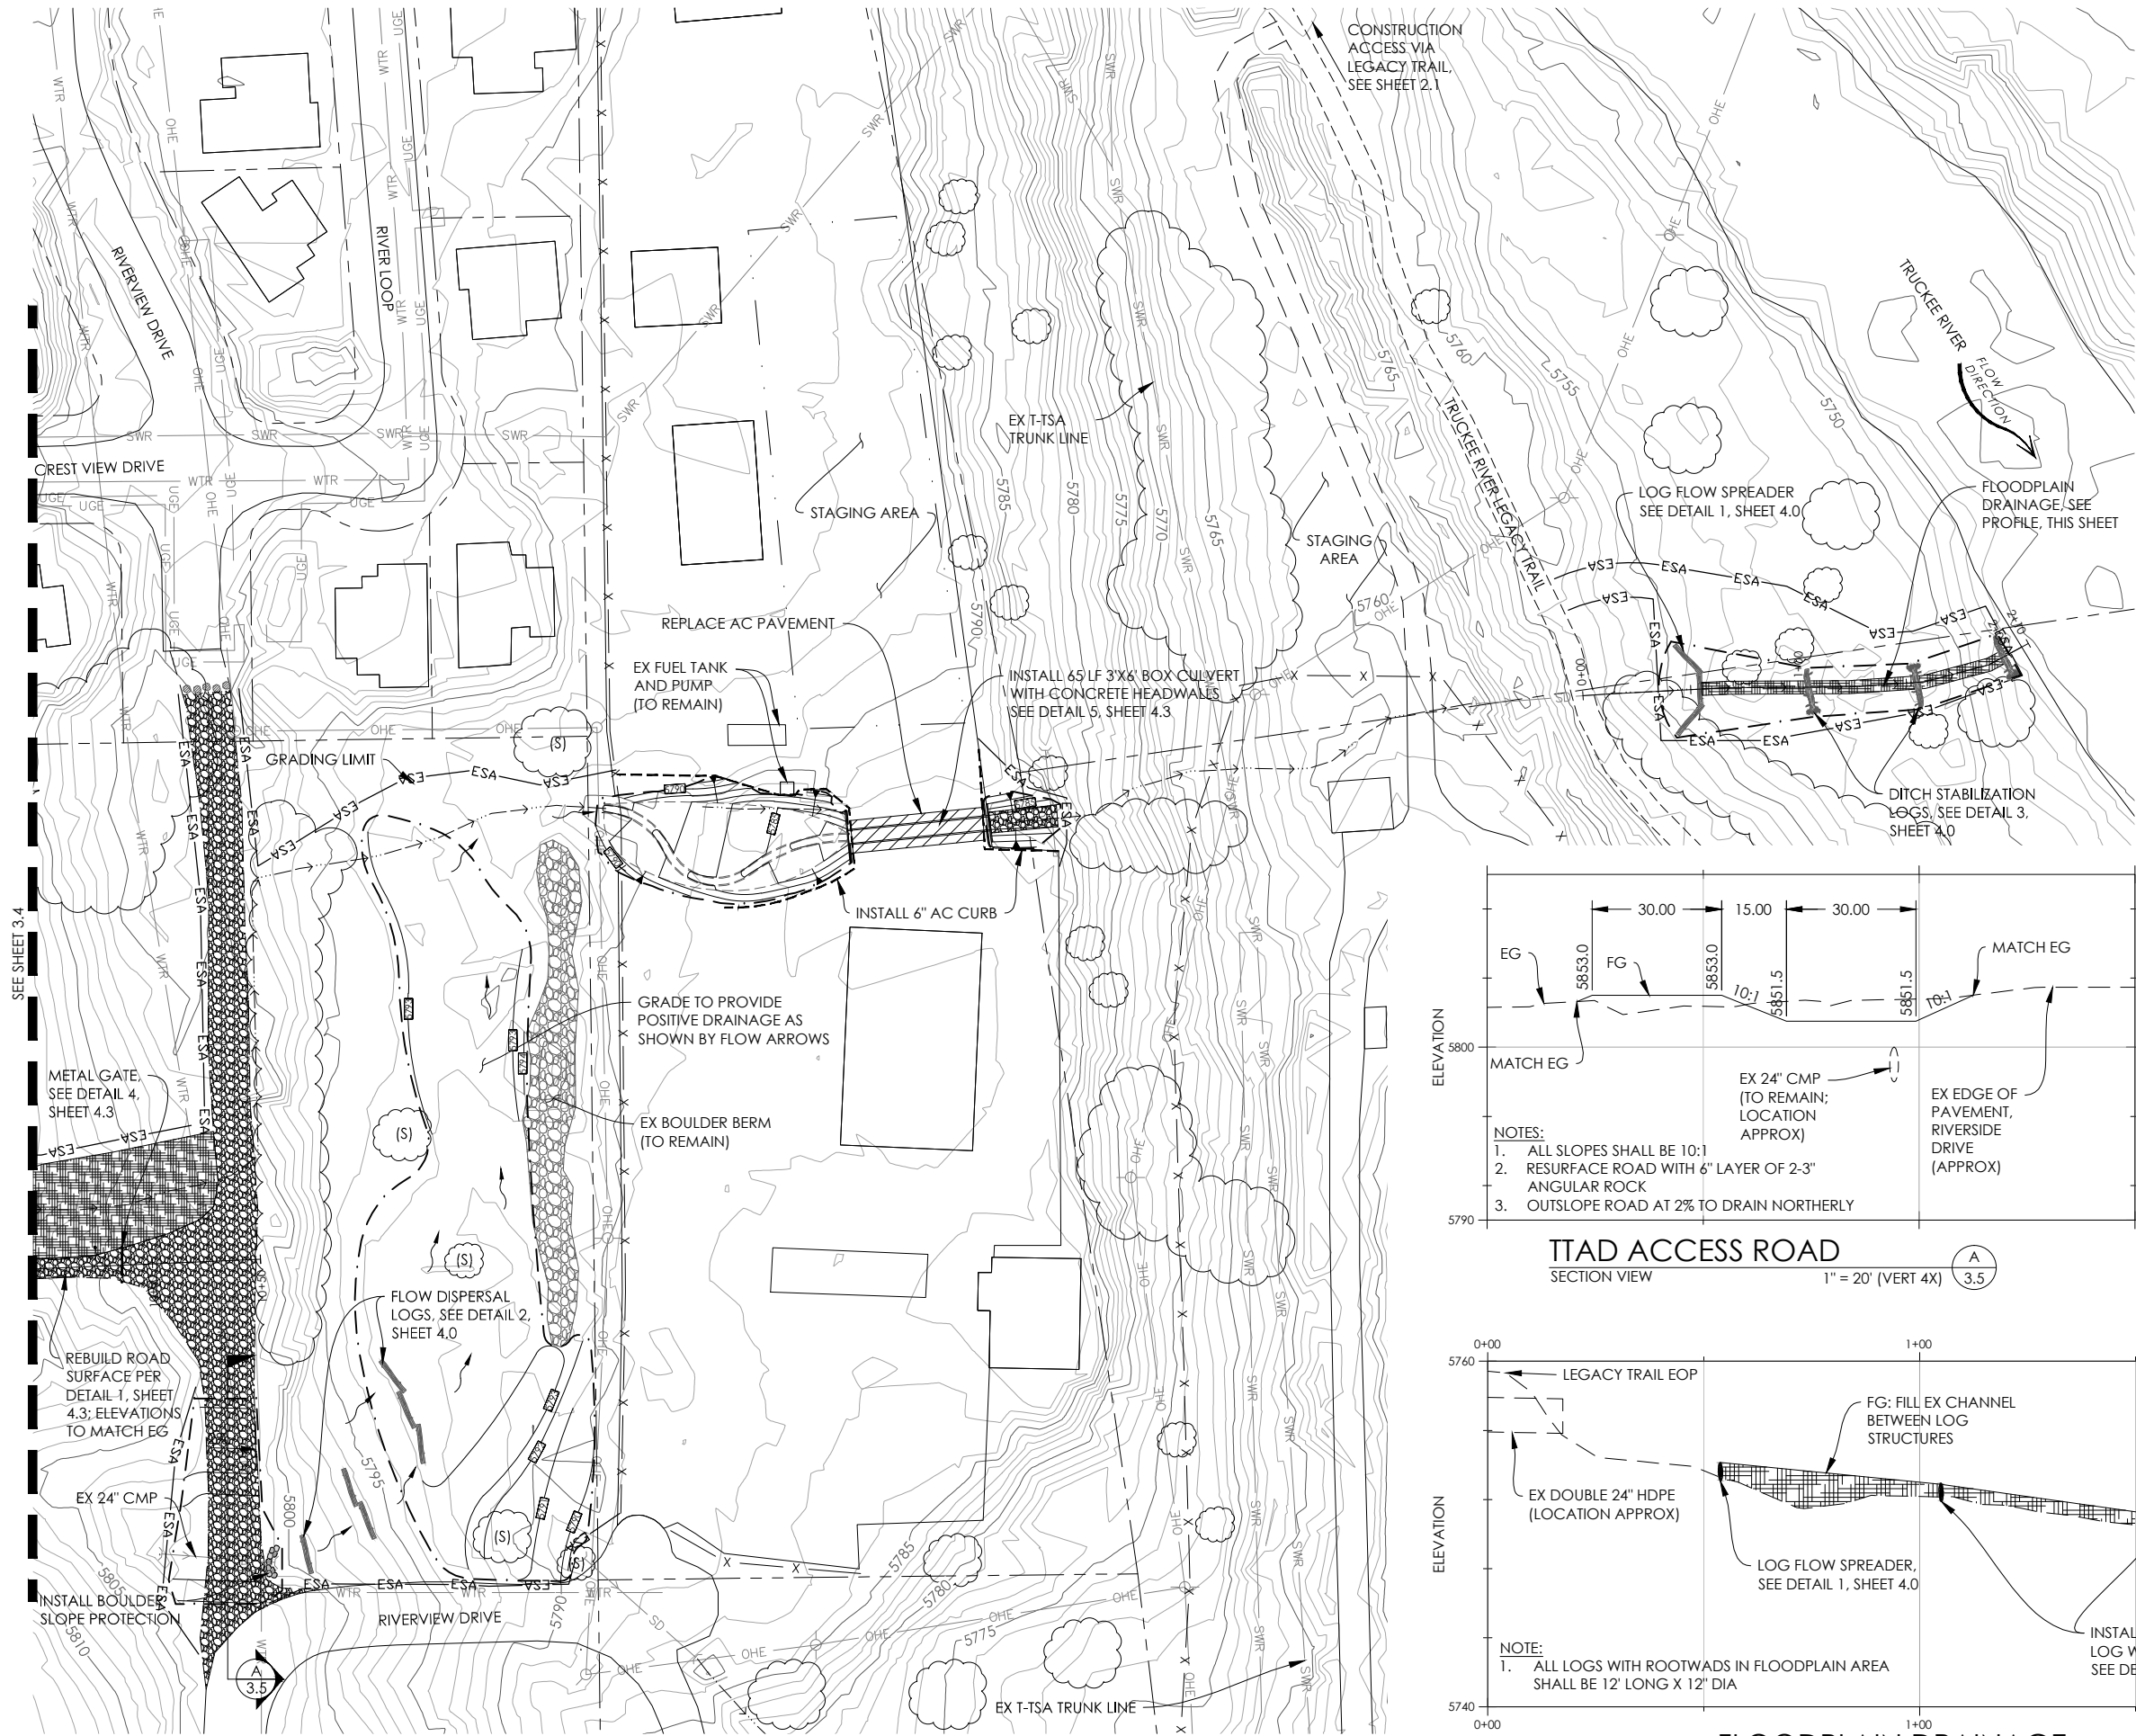

NOTES:
1. SEE SHEET 5.5 FOR PLANTING PLAN




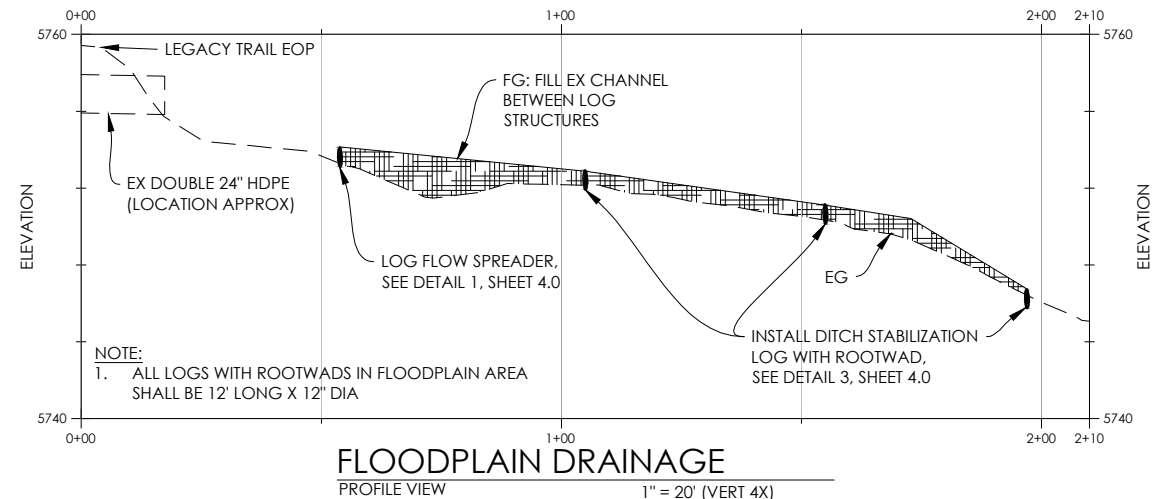
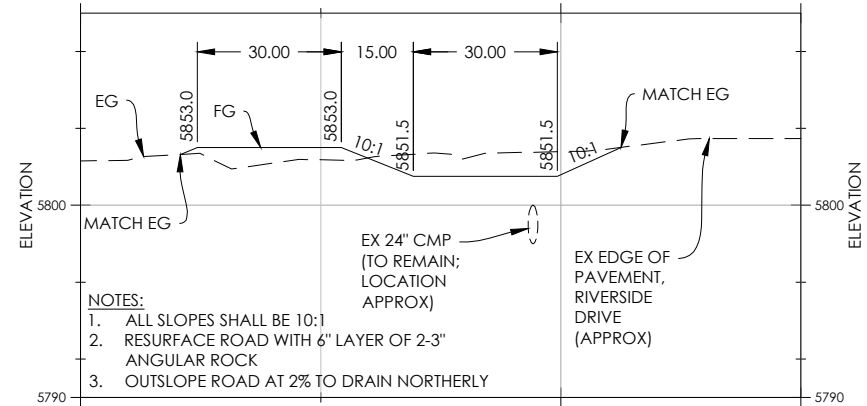


DESIGNED BY	DATE	BY	SUBMITTALS / REVISIONS
D SHAW	3-11-15	DS	30% PLANS
P KULCHAWIK	11-25-15	PK	60% PLANS
CHECKED BY			
E BALLMAN			
IN CHARGE			
P KULCHAWIK			
DATE	11-25-15		



TOT OLD CORP YARD
TRUCKEE WETLANDS RESTORATION
NEVADA COUNTY, CALIFORNIA
TRUCKEE RIVER WATERSHED COUNCIL

PROJECT NUMBER	214128
SCALE	1" = 40'
SHEET	3.5

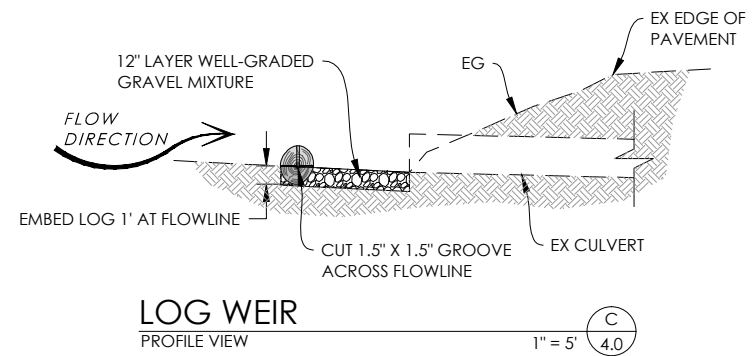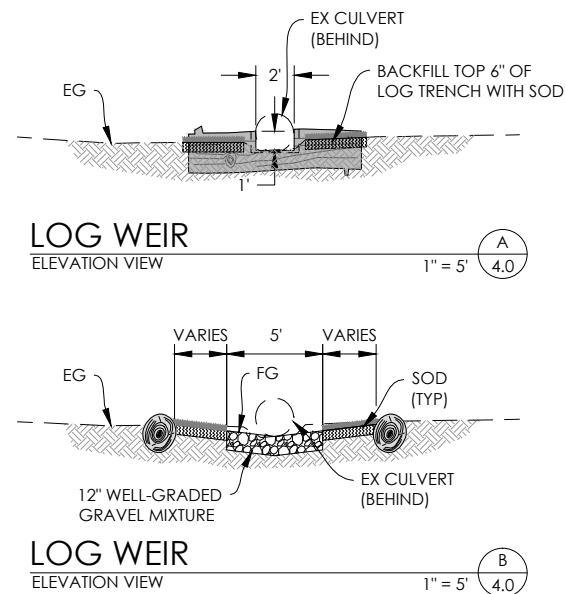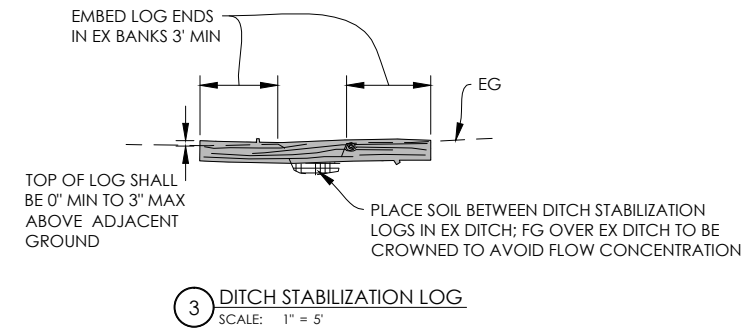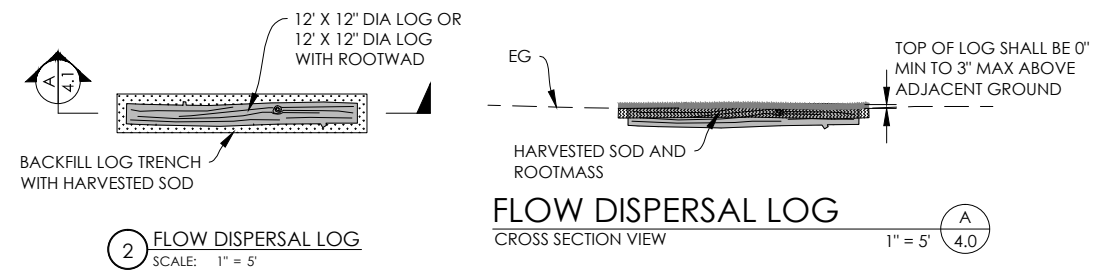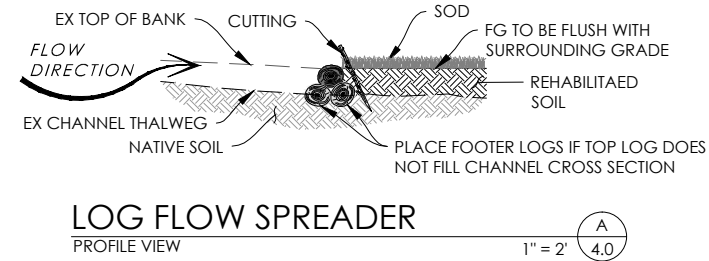

DESIGNED BY		DATE	BY	SUBMITTALS / REVISIONS
D SHAW		3-11-15	DS	30% PLANS
DRAWN BY P KULCHAWIK		11-25-15	PK	60% PLANS
CHECKED BY E BALLMAN				
IN CHARGE				
P KULCHAWIK				
DATE				
11-25-15				



WETLAND DETAILS 1




TRUCKEE WETLANDS RESTORATION

NEVADA COUNTY, CALIFORNIA
TRUCKEE RIVER WATERSHED COUNCIL


PROJECT NUMBER
214128
SCALE
AS SHOWN
SHEET

4.0

Y:\PROJECTS\214128 TRUCKEE WETLANDS DESIGN\214128 CAD\214128 SHEETS\214128-0401 DETAIL01.DWG

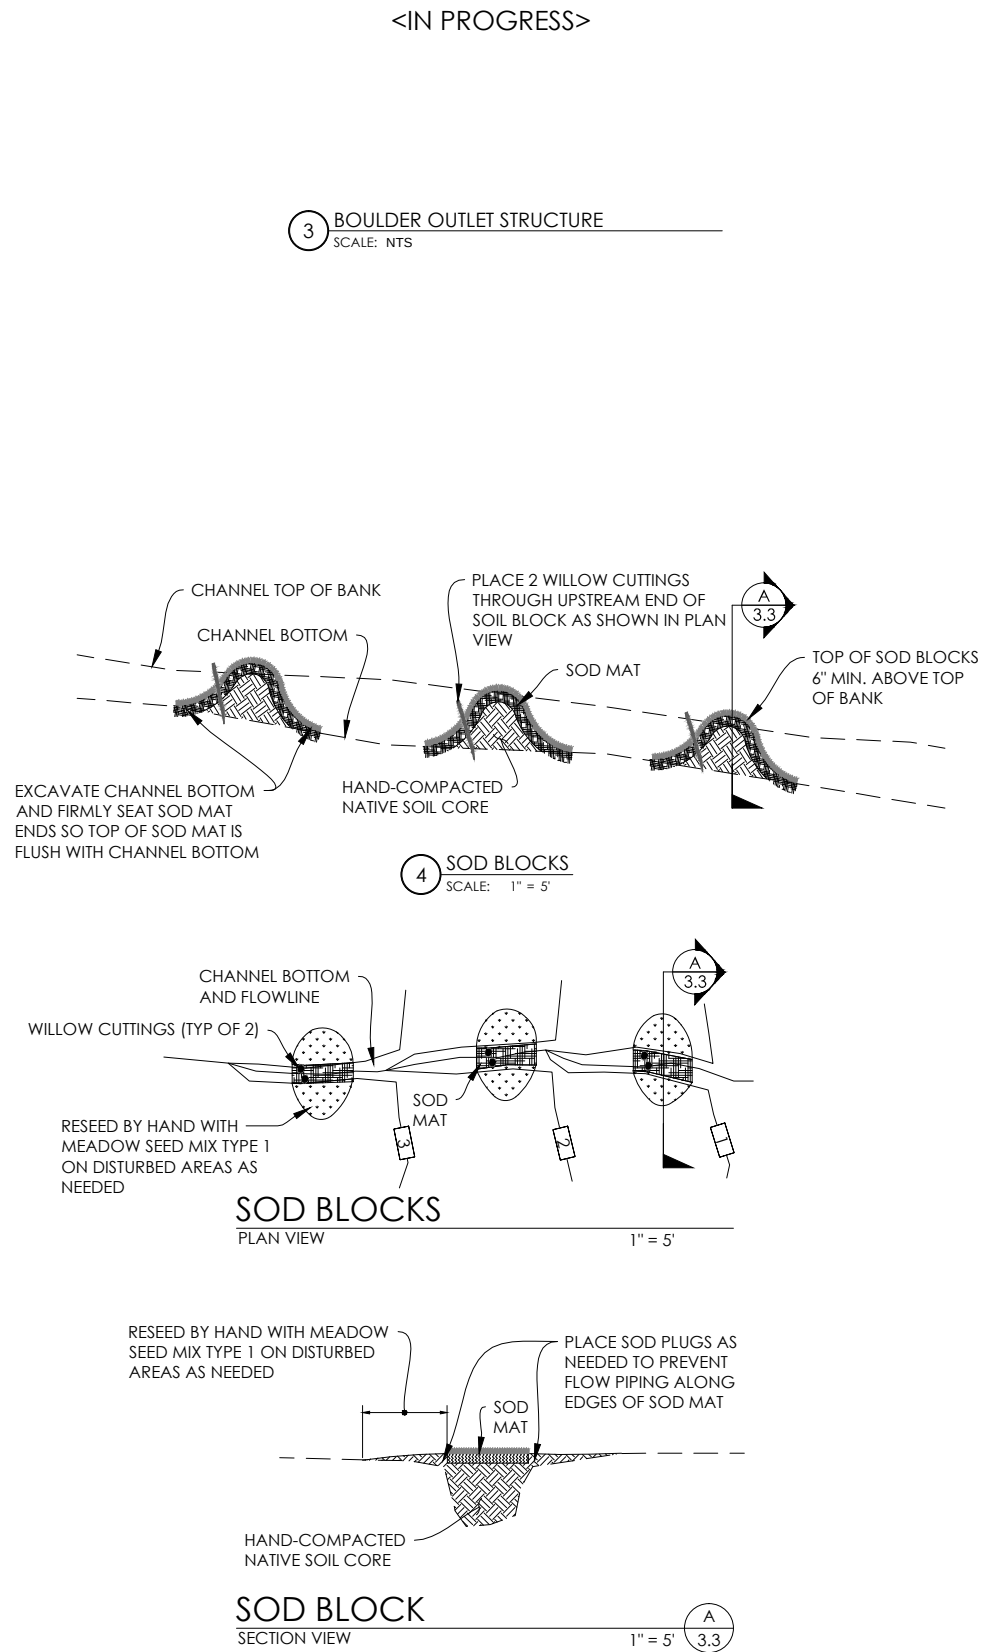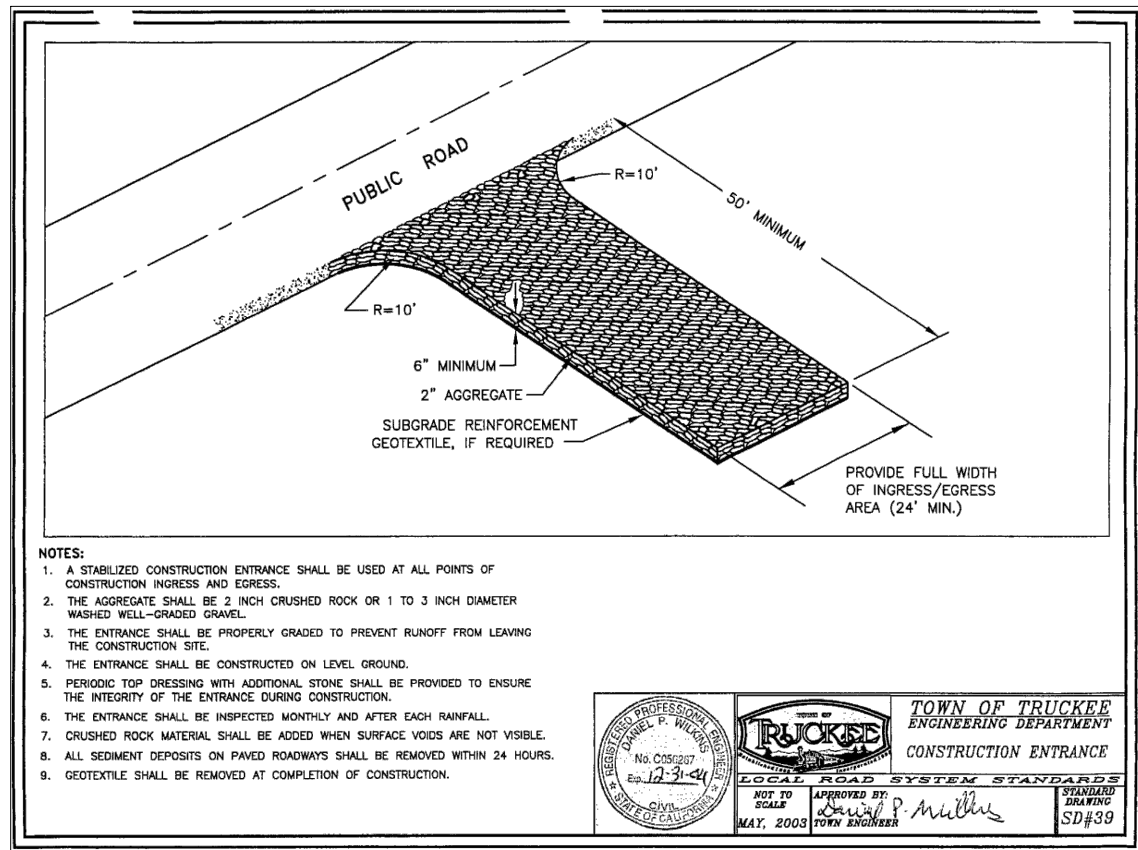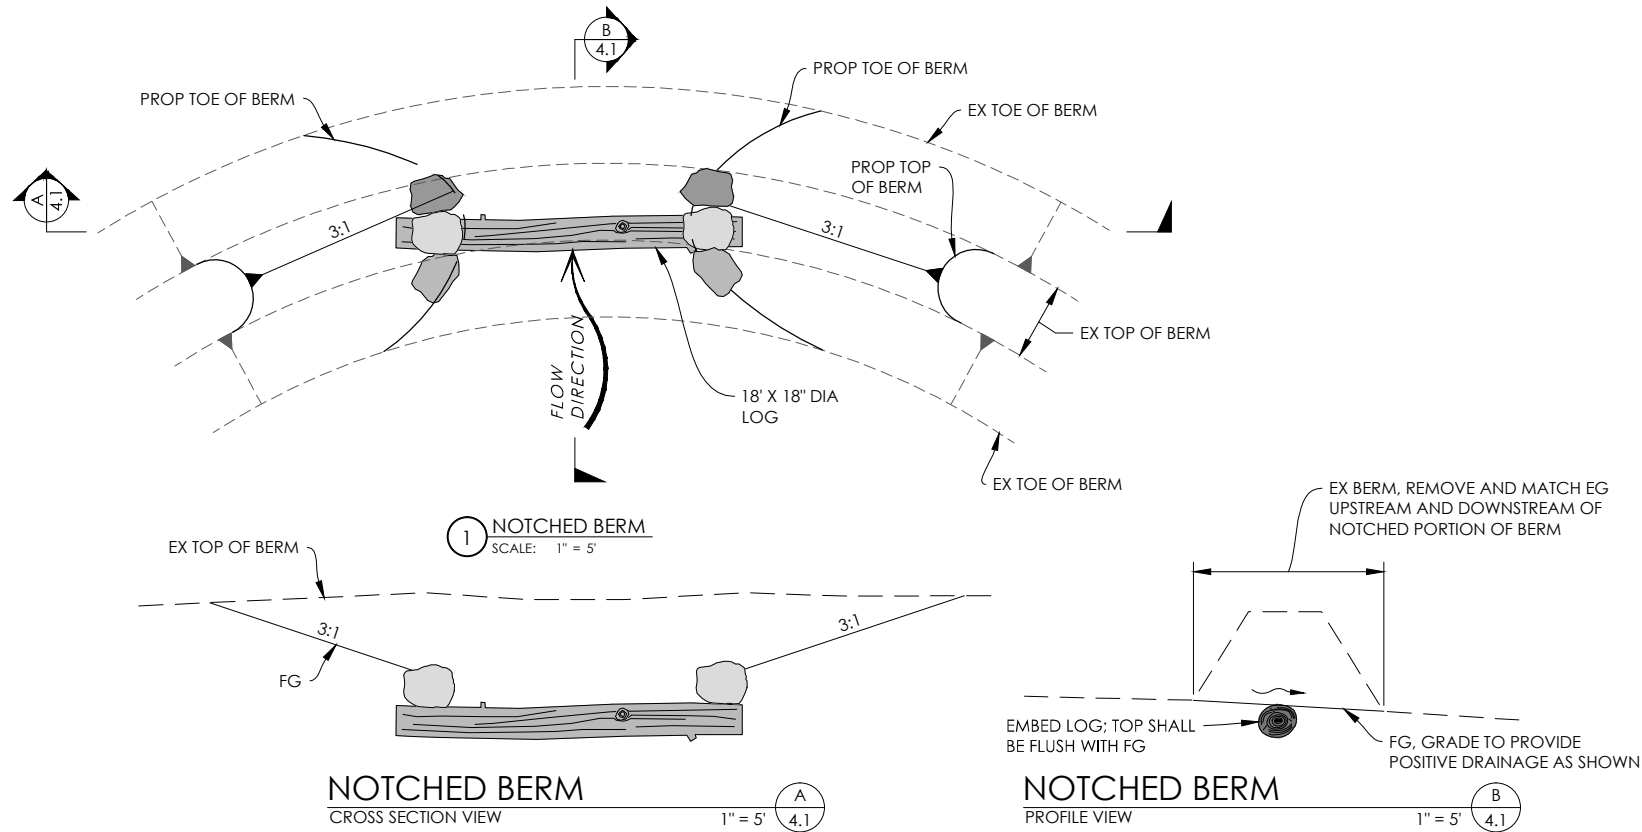

DESIGNED BY	DATE	BY	SUBMITTALS / REVISIONS
D SHAW	3-11-15	DS	30% PLANS
P KULCHAWIK	11-25-15	PK	60% PLANS
E BALLMAN			
P KULCHAWIK			
DATE	11-25-15		

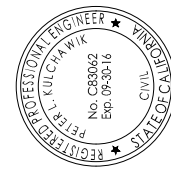

WETLAND DETAILS 2



TRUCKEE WETLANDS RESTORATION

NEVADA COUNTY, CALIFORNIA
TRUCKEE RIVER WATERSHED COUNCIL

PROJECT NUMBER
214128
SCALE
AS SHOWN
SHEET

Y:\PROJECTS\214128 TRUCKEE WETLANDS DESIGN\214128 CAD\214128 SHEETS\214128-0402-DETAIL02.DWG

60% DESIGN - NOT FOR CONSTRUCTION

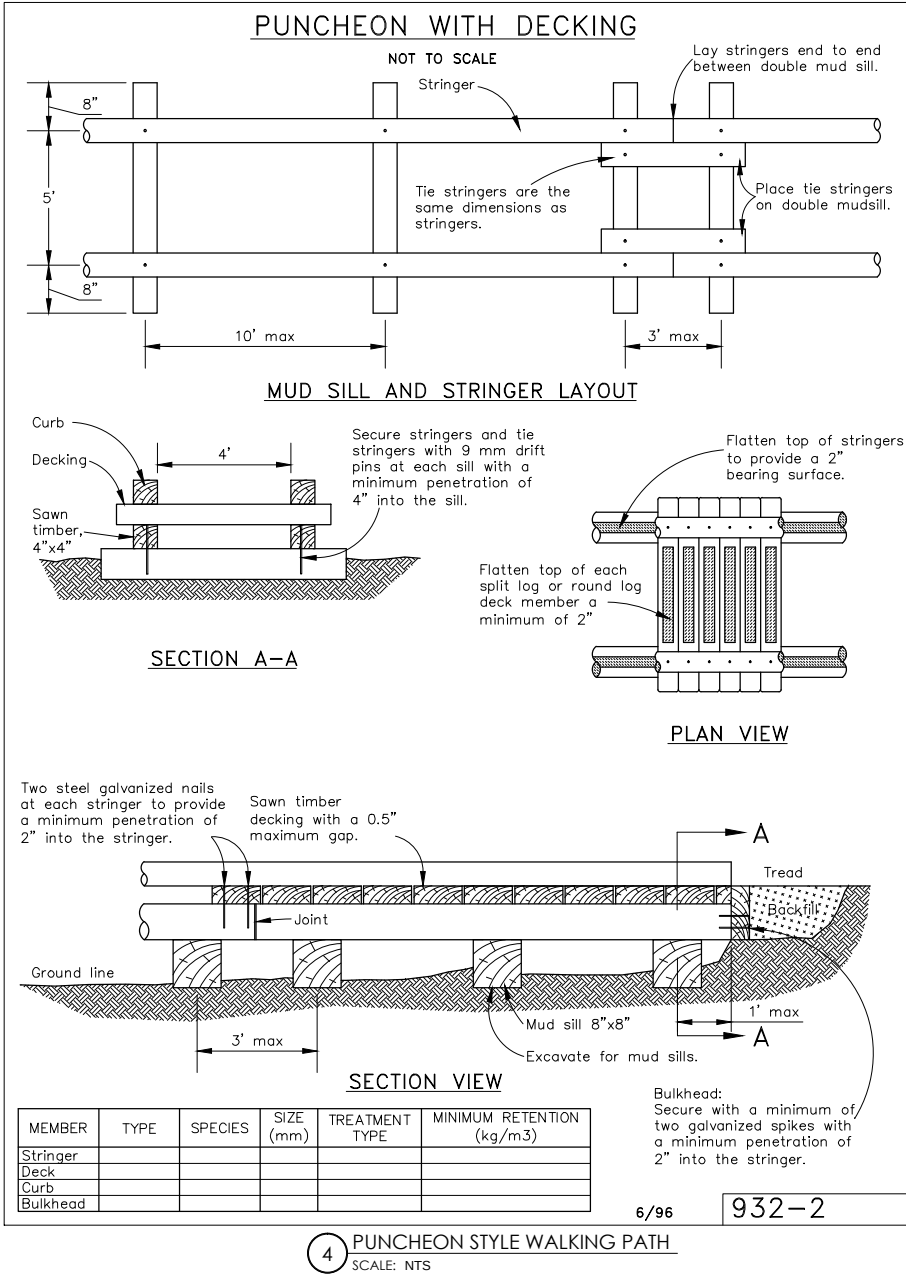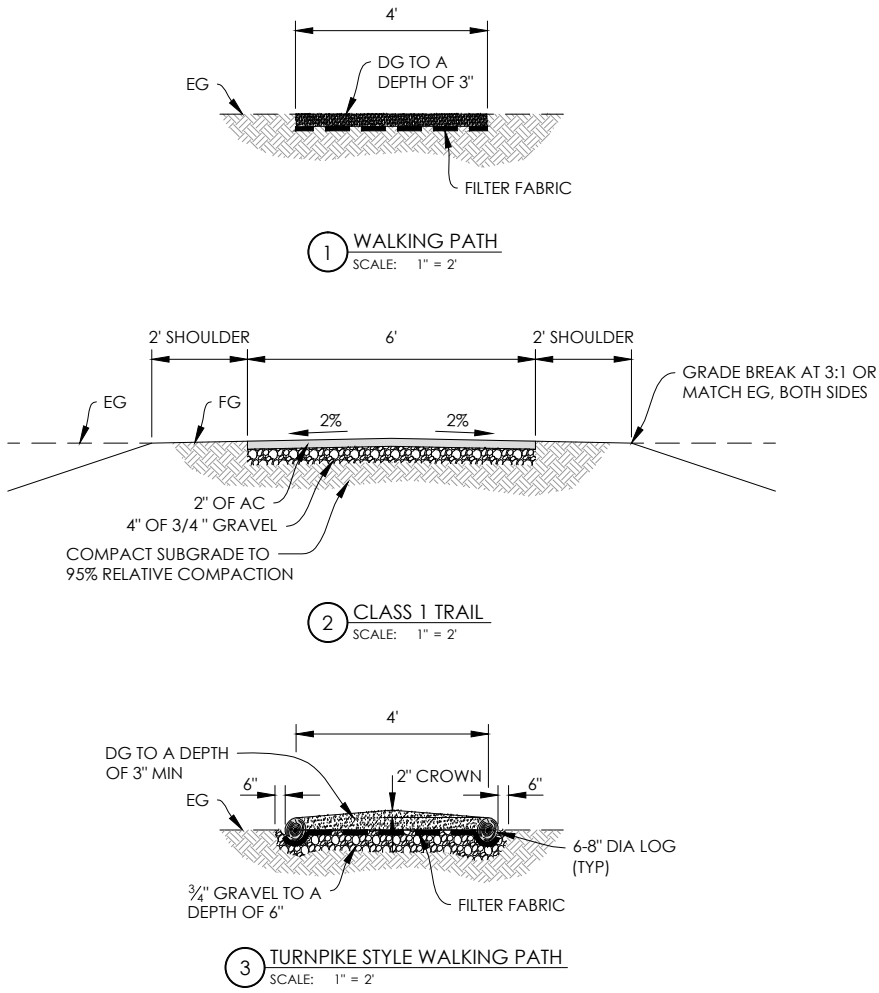

<IN PROGRESS>

5 INTERPRETIVE SIGN
SCALE: NTS

TRAIL DETAILS

TRUCKEE WETLANDS RESTORATION

NEVADA COUNTY, CALIFORNIA


TRUCKEE RIVER WATERSHED COUNCIL

PROJECT NUMBER
214128





SCALE
AS SHOWN

SHEET

4.2

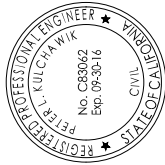

DESIGNED BY	DATE	BY	SUBMITTALS / REVISIONS
D SHAW	3-11-15	DS	30% PLANS
P KULCHAWIK	11-25-15	PK	60% PLANS
CHECKED BY			
E BALLMAN			
IN CHARGE			
P KULCHAWIK			
DATE	11-25-15		

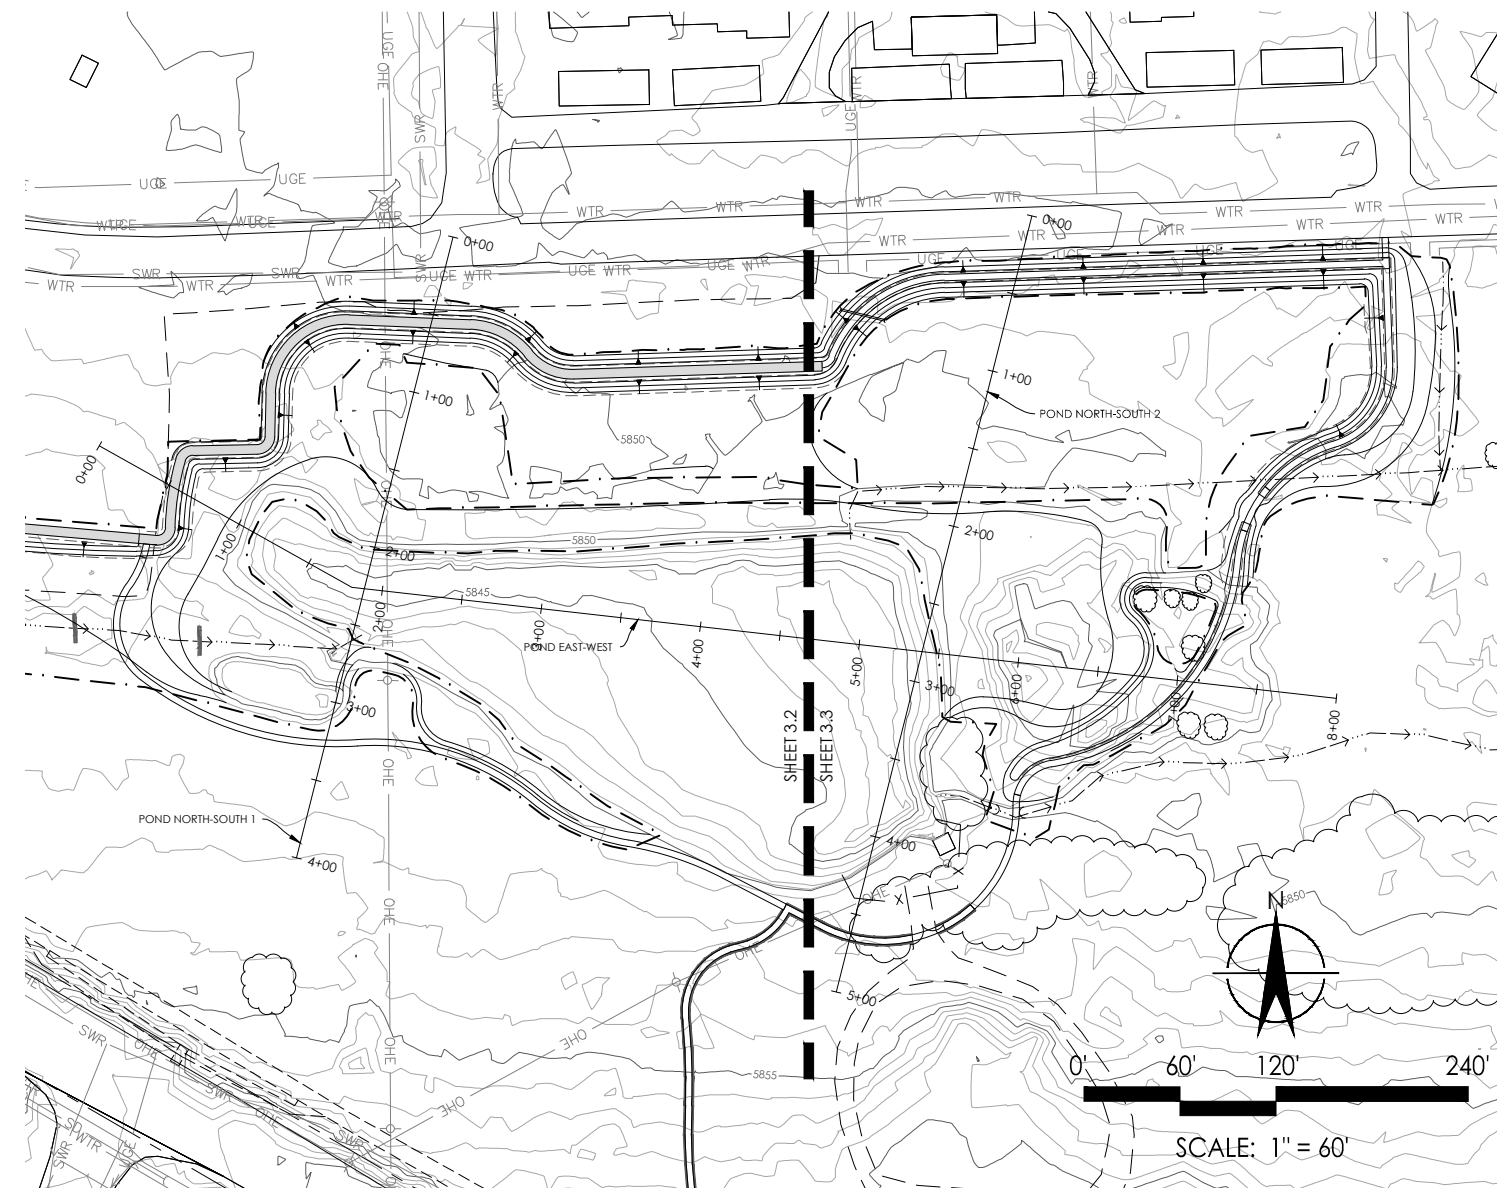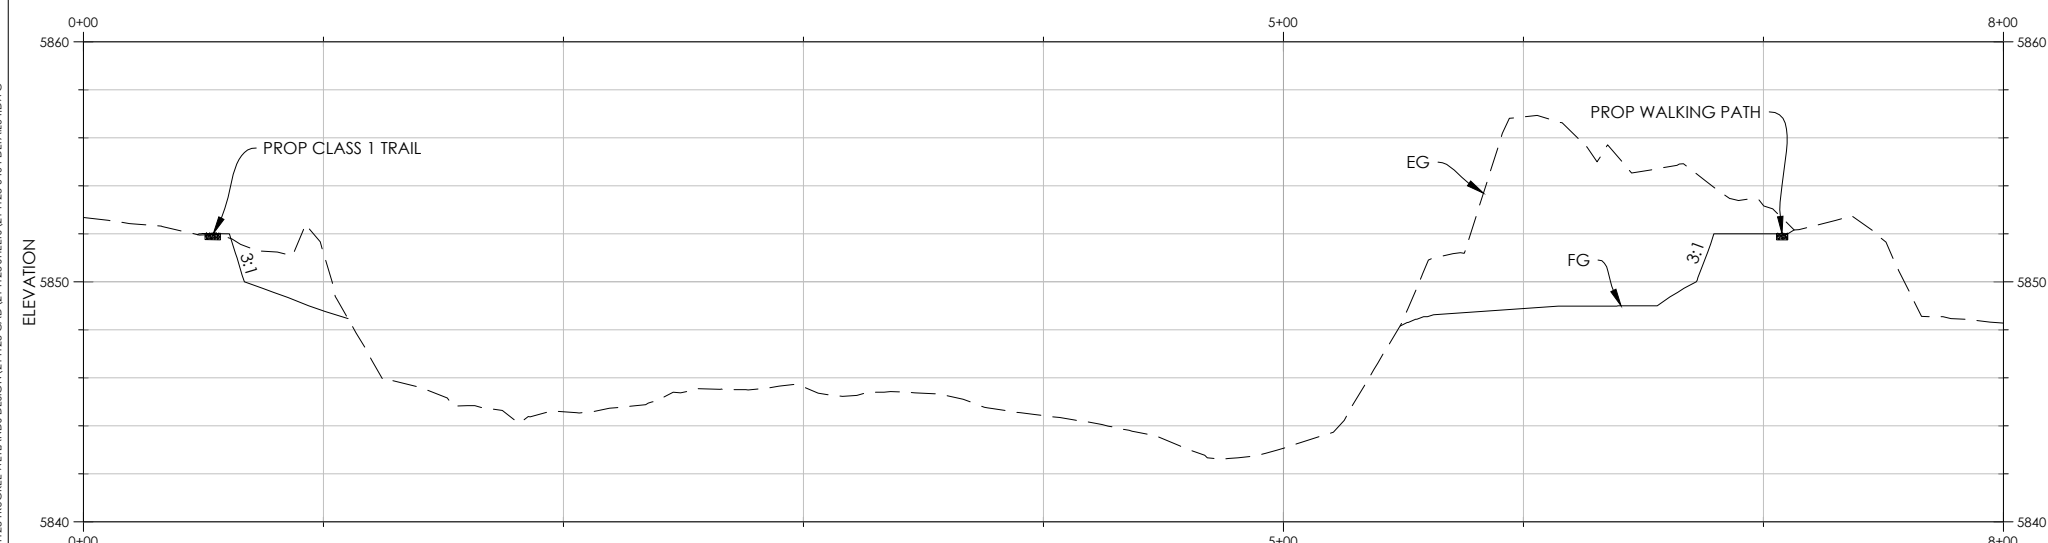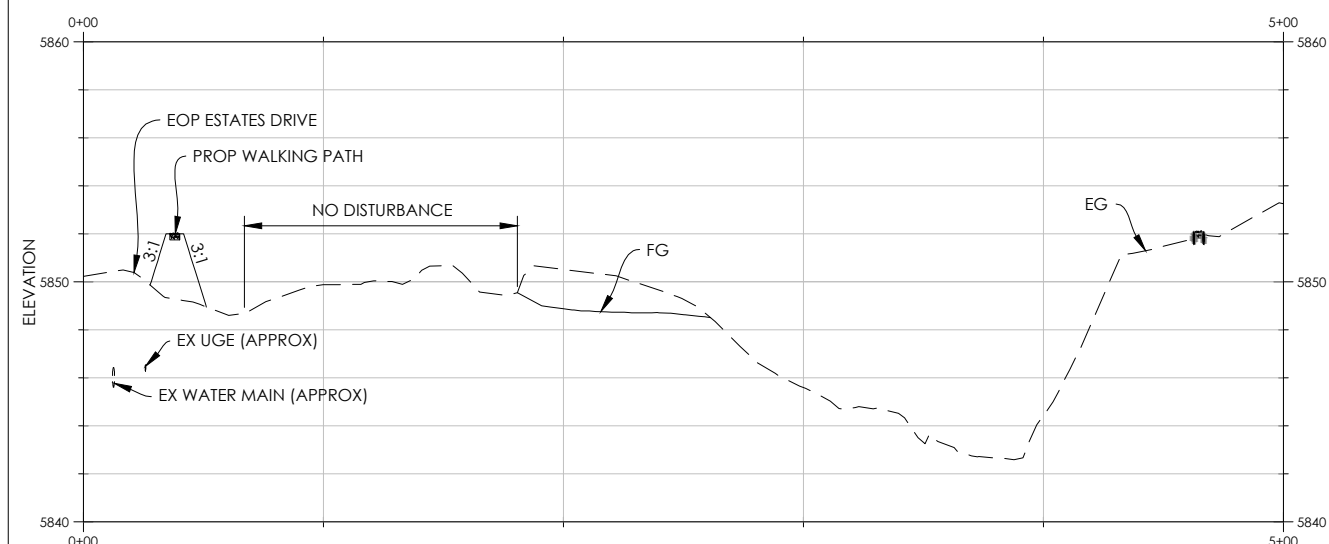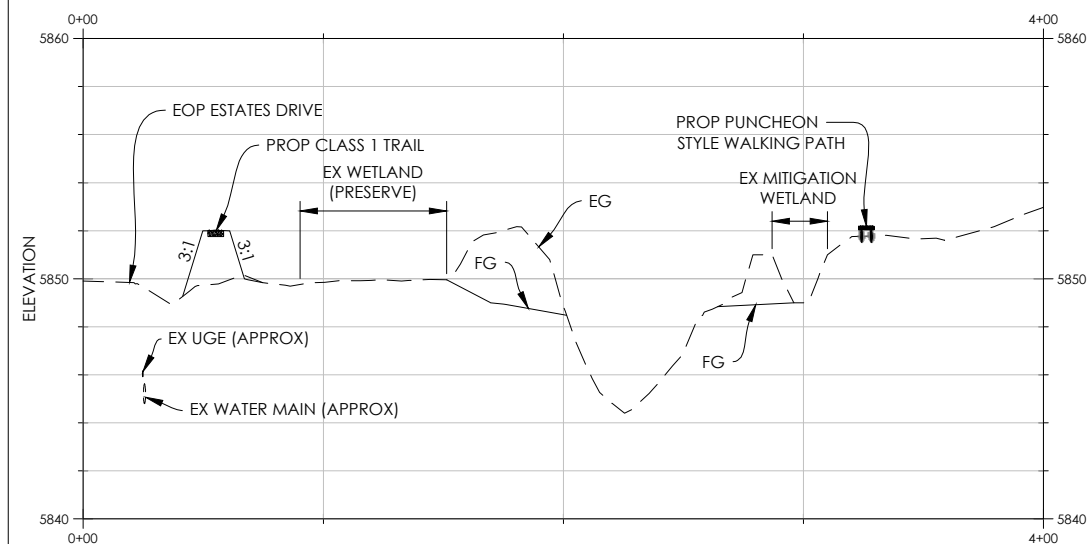

**Balance
Hydrologics, Inc.**

P.O. Box 1077
12020 Donner Pass Road
Truckee, CA 96161
tel and fax (530) 530-9776
www.balanceinc.com

**Truckee River
WATERSHED COUNCIL**
and its member the Truckee River Watershed
Association

PREPARED FOR:



TDRPD POND
CROSS SECTIONS
TRUCKEE WETLANDS RESTORATION
NEVADA COUNTY, CALIFORNIA
TRUCKEE RIVER WATERSHED COUNCIL

PLANT MATRIX

Symbol	Treatment	Botanical Name	Common Name	Type / Size	Rate	Approximate Quantities
	MEADOW SEED MIX TYPE 1	<i>Amica chamissonis</i>	meadow arnica	Seed	Pure Live Seed (Pounds per Acre)	
		<i>Carex aquatilis</i>	water sedge	Seed		
		<i>Carex nebrascensis</i>	Nebraska sedge	Seed		
		<i>Carex praegracilis</i>	field sedge	Seed		
		<i>Deschampsia danthonioides</i>	annual hairgrass	Seed		
		<i>Hordeum brachyantherum</i>	meadow barley	Seed		
		<i>Mimulus guttatus</i>	seep monkeyflower	Seed		
		<i>Mimulus primuloides</i>	primrose monkeyflower	Seed		
		<i>Polygonum bistortoides</i>	American bistort	Seed		
		<i>Potentilla gracilis</i>	Northwest cinquefoil	Seed		
		<i>Sidalcea oregana</i>	Oregon checker bloom	Seed		
		<i>Stellaria longipes ssp. longipes</i>	Long-Stalk Starwort	Seed		
				Total Seed Mix	0.0	
	MEADOW SEED MIX TYPE 2	<i>Amica chamissonis</i>	meadow arnica	Seed	Pure Live Seed (Pounds per Acre)	
		<i>Carex praegracilis</i>	field sedge	Seed		
		<i>Carex nebrascensis</i>	Nebraska sedge	Seed		
		<i>Deschampsia danthonioides</i>	annual hairgrass	Seed		
		<i>Elymus trachycaulus</i>	slender wheatgrass	Seed		
		<i>Geum macrophyllum</i>	large leaf avens	Seed		
		<i>Hordeum brachyantherum</i>	meadow barley	Seed		
		<i>Leymus triticoides</i>	creeping wild rye	Seed		
		<i>Lupinus lepidus</i>	Pacific lupine	Seed		
		<i>Penstemon rydbergii</i>	Rydberg's penstemon	Seed		
		<i>Polygonum douglasii</i>	Douglas' knotweed	Seed		
		<i>Potentilla gracilis</i>	Northwest cinquefoil	Seed		
		<i>Sidalcea oregana</i>	Oregon checker bloom	Seed		
		<i>Symphotrichum spathulatum</i>	mountain American-aster	Seed		
				Total Seed Mix	0.0	
	SAGESCRUB SEED MIX				Pure Live Seed (Pounds per Acre)	
		<i>Artemisia tridentata vaseyana</i>	mountain big sagebrush	Seed		
		<i>Bromus carinatus</i>	California bromegrass	Seed		
		<i>Elymus elymoides</i>	squirreltail	Seed		
		<i>Ericameria nauseosa</i>	rubber rabbitbrush	Seed		
		<i>Linium lewisii</i>	Lewis' flax	Seed		
		<i>Lupinus argenteus</i>	silvery lupine	Seed		
		<i>Lupinus breweri</i>	Brewer's lupine	Seed		
		<i>Lupinus lepidus</i>	dwarf tidy lupine	Seed		
		<i>Penstemon deustus</i>	rock penstemon	Seed		
		<i>Poa secunda ssp. secunda</i>	Sandberg's bluegrass	Seed		
		<i>Pursia tridentata</i>	antelope bitterbrush	Seed		
		<i>Stipa occidentalis</i>	Sierra needlegrass	Seed		
				Total Seed Mix	38.0	
		CUTTINGS			Spacing	
		<i>Salix lasiandra</i>	Pacific willow	Cuttings		
		<i>Salix lemmonii</i>	Lemmon's willow	Cuttings		
		<i>Salix scouleriana</i>	Nuttall willow	Cuttings		
		CONTAINER PLANTS				
		<i>Amelanchier utahensis</i>	pale-leaved service berry			
		<i>Fragaria vesca</i>	wild strawberry			
		<i>Pinus contorta</i>	lodgepole pine			
		<i>Populus tremuloides</i>	quaking aspen			
		<i>Prunus emarginata</i>	bitter cherry			
		<i>Rosa woodsii ssp. ultramontanum</i>	interior rose			
		<i>Sambucus racemosa var. melanocarpa</i>	Rocky mountain elder			

REVEGETATION NOTES

GENERAL

1. ALL AREAS OF REVEGETATION ARE SUBJECT TO IN-FIELD DESIGN VERIFICATION AND ADJUSTMENTS AS DIRECTED BY THE REVEGETATION SPECIALIST. AT ALL TIMES, RETAIN EXISTING NATIVE VEGETATION WHENEVER POSSIBLE.
2. EXISTING GRADES AND CONDITIONS SHALL BE CONFORMED TO WHENEVER POSSIBLE. ANY ADJACENT OR OFFSITE AREAS DISTURBED BY THE CONTRACTOR'S OPERATION MUST BE RESTORED BY THE CONTRACTOR TO THE PREDISTURBANCE CONDITION TO THE SATISFACTION OF THE ENGINEER'S REPRESENTATIVE .
3. REFER TO THE PROJECT SPECIFICATIONS AND THE DETAILS ON THE DRAWINGS FOR ADDITIONAL INFORMATION.

PLANTING



1. PLANTING AREAS ARE SHOWN DIAGRAMMATICALLY. PLANTS SHALL BE PLACED IN A RANDOM DISTRIBUTION TO MIMIC A NATURAL LAYOUT; REFER TO PLANT LAYOUT DETAILS.
2. PLANT QUANTITIES SHOWN IN THE PLANT MATRIX ARE FOR INFORMATION ONLY. THE CONTRACTOR SHALL VERIFY AND INSTALL THE ACTUAL QUANTITIES FROM THE PLANTING PLANS.

IRRIGATION

1. PLACEHOLDER

PLANT ESTABLISHMENT

1. THE CONTRACTOR SHALL BE RESPONSIBLE FOR MAINTAINING THE PLANTS IN A HEALTHY CONDITION AND THE IRRIGATION SYSTEM THROUGHOUT THE PLANT ESTABLISHMENT PERIOD ACCORDING TO THE SPECIFICATIONS.
2. THE CONTRACTOR SHALL FURNISH ALL LABOR, MATERIALS, EQUIPMENT, AND INCIDENTALS DURING THE PLANT ESTABLISHMENT PERIOD WHICH WILL BEGIN UPON THE FINAL ACCEPTANCE OF THE CONTRACTOR'S INSTALLATION OPERATIONS. ALL PLANT ESTABLISHMENT ACTIVITIES SHALL BE COORDINATED WITH THE ENGINEER'S REPRESENTATIVE .

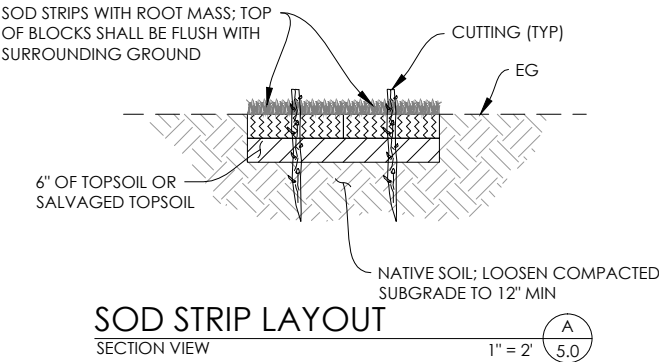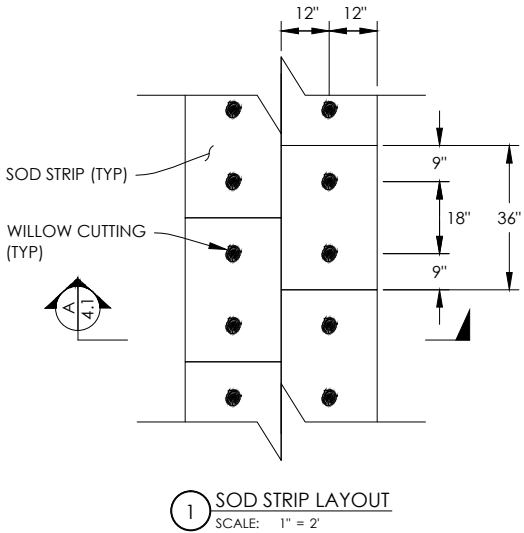

PLANTING MATRIX AND DETAILS

TRUCKEE WETLANDS RESTORATION

NEVADA COUNTY, CALIFORNIA
TRUCKEE RIVER WATERSHED COUNCIL

PROJECT NUMBER
214128

SCALE
--

SHEET

5.0

PREPARED FOR:



Balance Hydrologics, Inc.
P.O. Box 1077
Truckee, CA 96161
tel and fax (530) 550-9776
www.balancehydro.com


Truckee River Watershed Council
California Native Plant Society, Affiliate
and Chapter for Truckee Watershed

DESIGNED BY	DATE	BY	SUBMITTALS / REVISIONS
J HALDERMAN	3-11-15	DS	30% PLANS
P KULCHAWIK	11-25-15	PK	60% PLANS
CHECKED BY			
E BALLMAN			
IN CHARGE			
P KULCHAWIK			
DATE			
11-25-15			

Y:\PROJECTS\214128 TRUCKEE WETLANDS DESIGN\214128 CAD\214128 SHEETS\214128-0502-REV-F502.DWG

PLANTING AREA LEGEND

  
-  MEADOW SEED MIX TYPE 1 (NO PLANTINGS)
-  MEADOW SEE MIX TYPE 2 (NO PLANTING)
-  SAGESCRUB SEED MIX

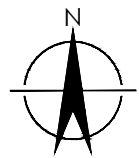

0' 40' 80' 160'

SCALE: 1" = 40'

60% DESIGN - NOT FOR CONSTRUCTION

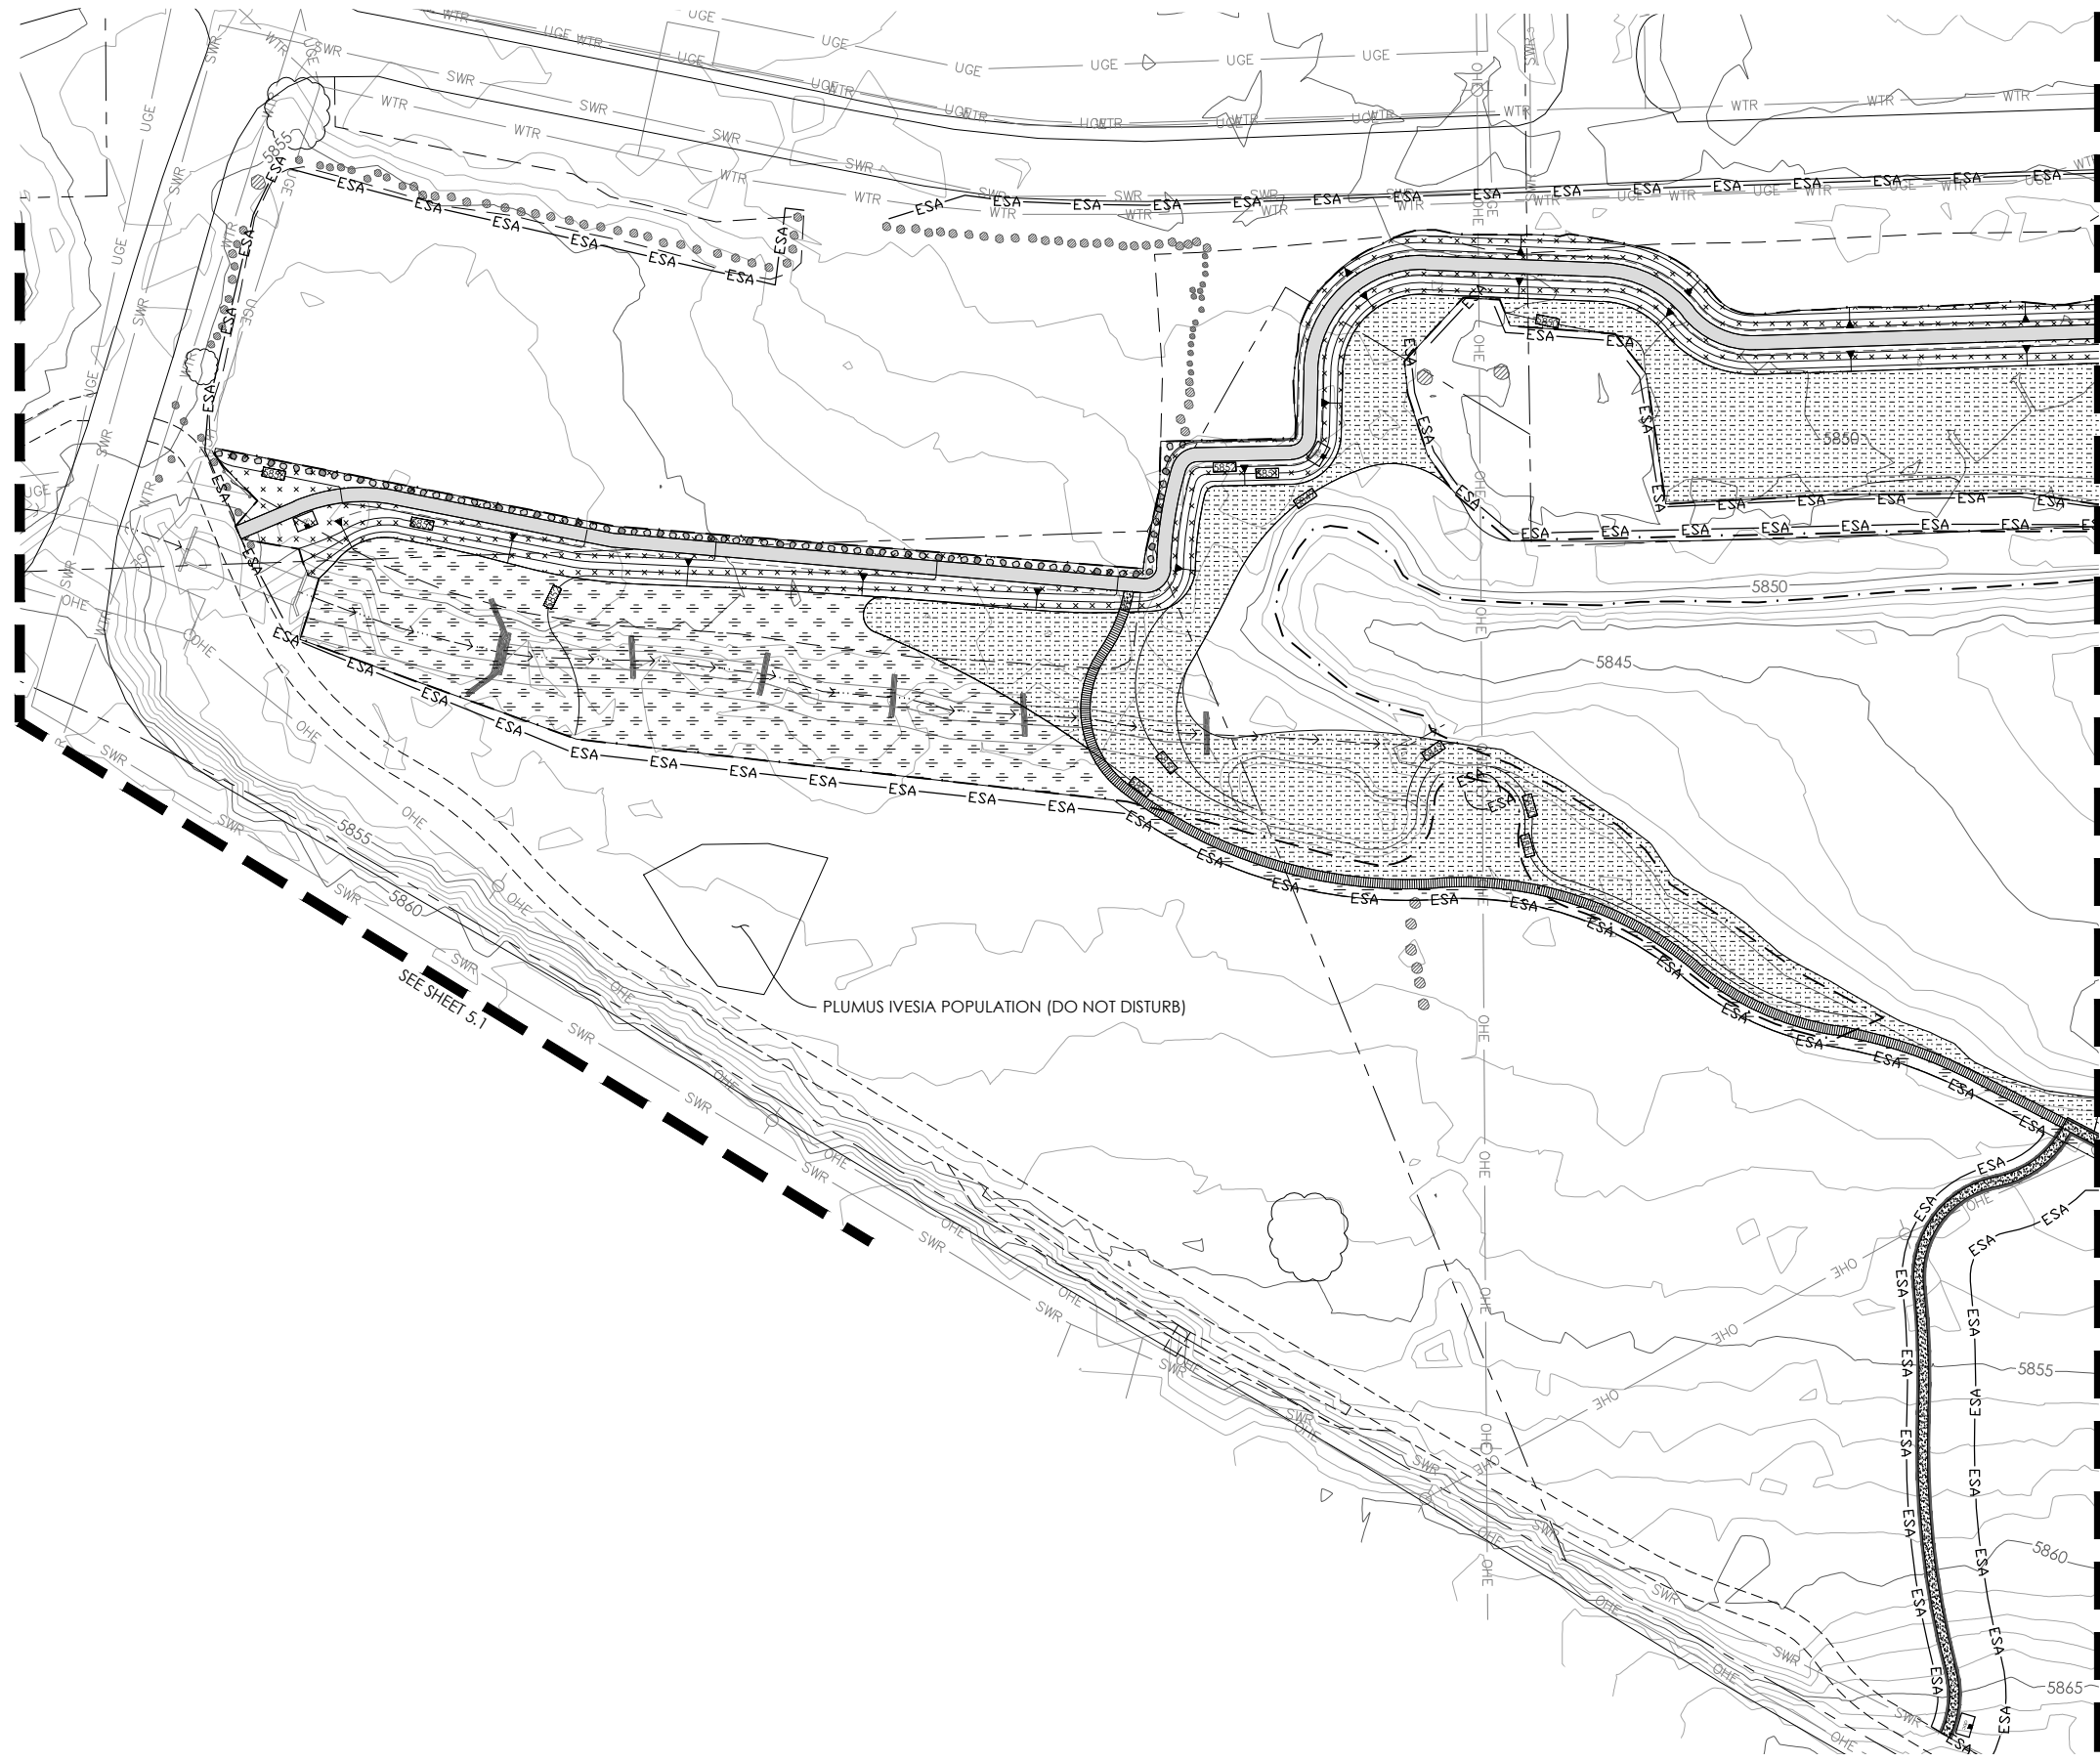

NOTES:

1. SEE SHEET 3.2 FOR GRADING PLAN
2. NOT ALL TREES AND BOULDERS ARE SHOWN

SEE SHEET 5.3

TDRPD POND
PLANTING PLAN
TRUCKEE WETLANDS RESTORATION
NEVADA COUNTY, CALIFORNIA
TRUCKEE RIVER WATERSHED COUNCIL

PROJECT NUMBER
214128
SCALE
1" = 40'
SHEET

5.2

DESIGNED BY	DATE	BY	SUBMITTALS / REVISIONS
J HALDERMAN	3-11-15	DS	30% PLANS
P KULCHAWIK	11-25-15	PK	60% PLANS
CHECKED BY			
E BALLMAN			
IN CHARGE			
P KULCHAWIK			
DATE	11-25-15		



Balance
Hydrologics, Inc.



P.O. Box 1077
12020 Donner Pass Road
Truckee, CA 96161
tel and fax (530) 550-9776
www.balancehydro.com

PREPARED FOR:





Truckee River
Watershed Council
Collaborative wetlands to grow a future
and protect the Truckee River watershed

Y:\PROJECTS\214128 TRUCKEE WETLANDS DESIGN\214128 CAD\214128 SHEETS\214128-0503-REV.F503.DWG

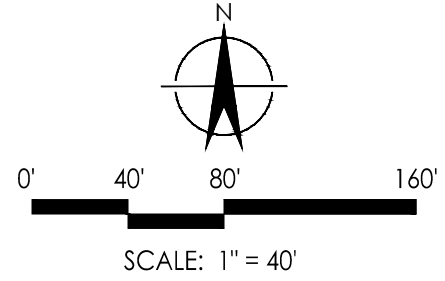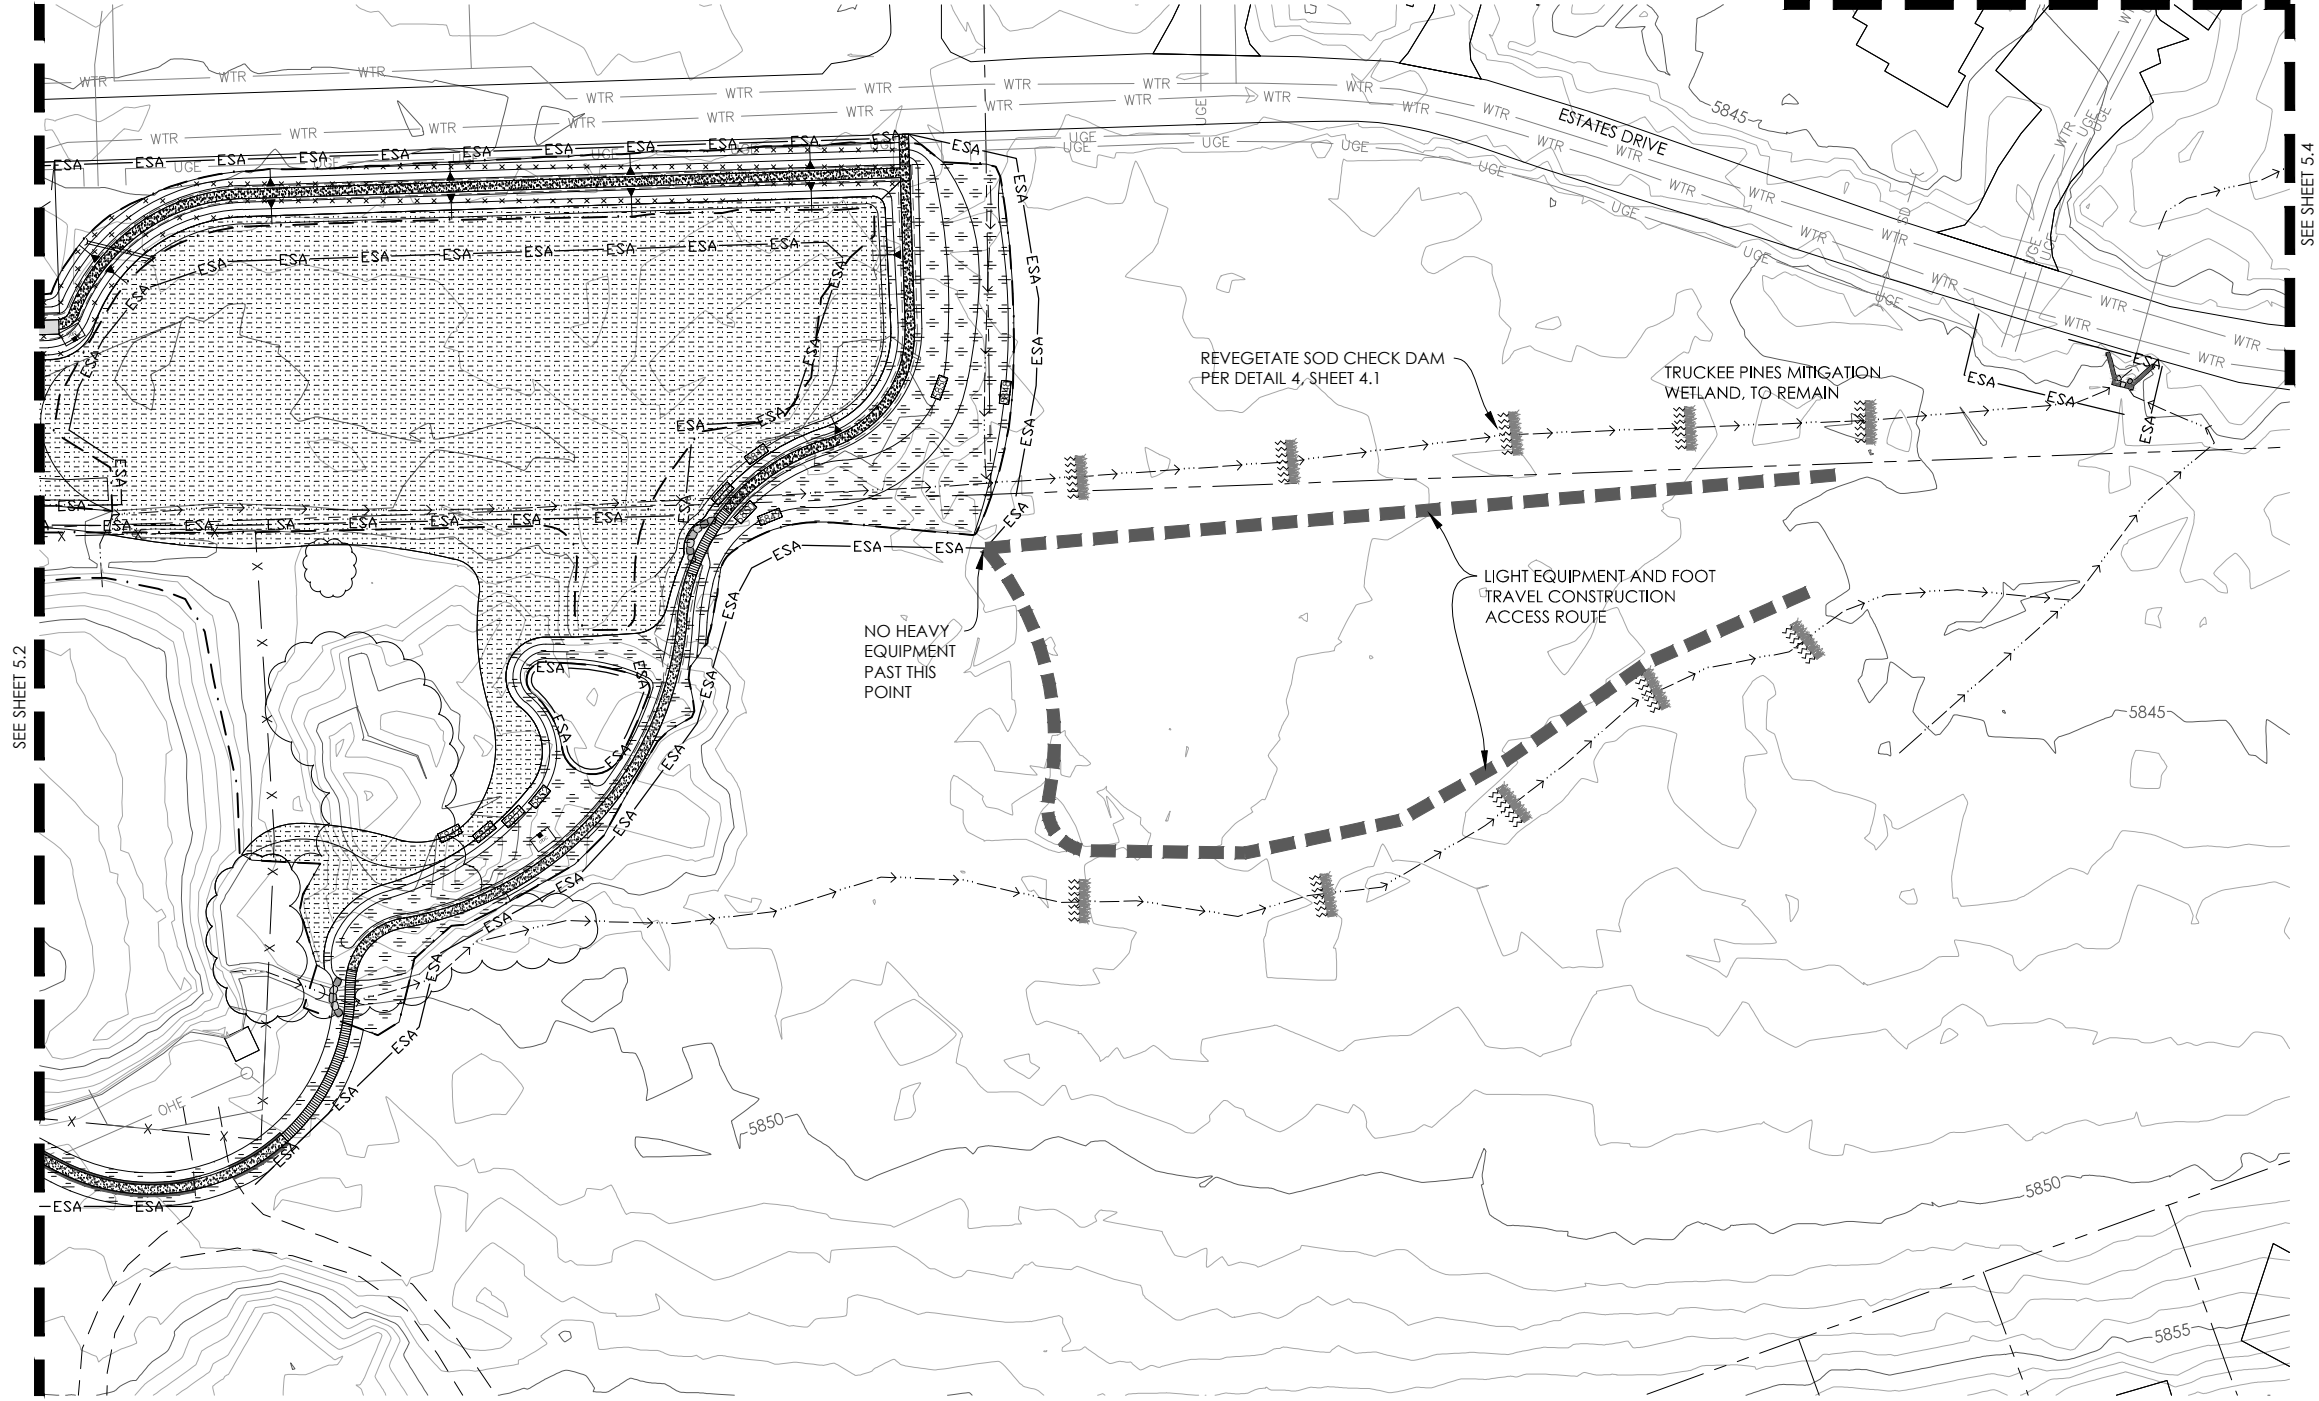

PLANTING AREA LEGEND

  -  MEADOW SEED MIX TYPE 1 (NO PLANTINGS)
-  MEADOW SEE MIX TYPE 2 (NO PLANTING)
-  SAGESCRUB SEED MIX

NOTES:
1. SEE SHEET 5.3 FOR GRADING PLAN

60% DESIGN - NOT FOR CONSTRUCTION


TDRPD POND TO ESTATES DRIVE
PLANTING PLAN
TRUCKEE WETLANDS RESTORATION
NEVADA COUNTY, CALIFORNIA
TRUCKEE RIVER WATERSHED COUNCIL

PROJECT NUMBER
214128
SCALE
1" = 40'
SHEET

5.3

DESIGNED BY	DATE	BY	SUBMITTALS / REVISIONS		
J HALDERMAN	3-11-15	DS	30% PLANS		
P KULCHAWIK	11-25-15	PK	60% PLANS		
CHECKED BY					
E BALLMAN					
IN CHARGE					
P KULCHAWIK					
DATE	11-25-15				


Y:\PROJECTS\214128 TRUCKEE WETLANDS DESIGN\214128 CAD\214128 SHEETS\214128-0504-REV.F504.DWG

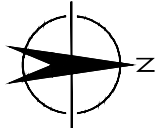

SCALE: 1" = 40'

NOTES:

1. SEE SHEET 3.4 FOR GRADING PLAN

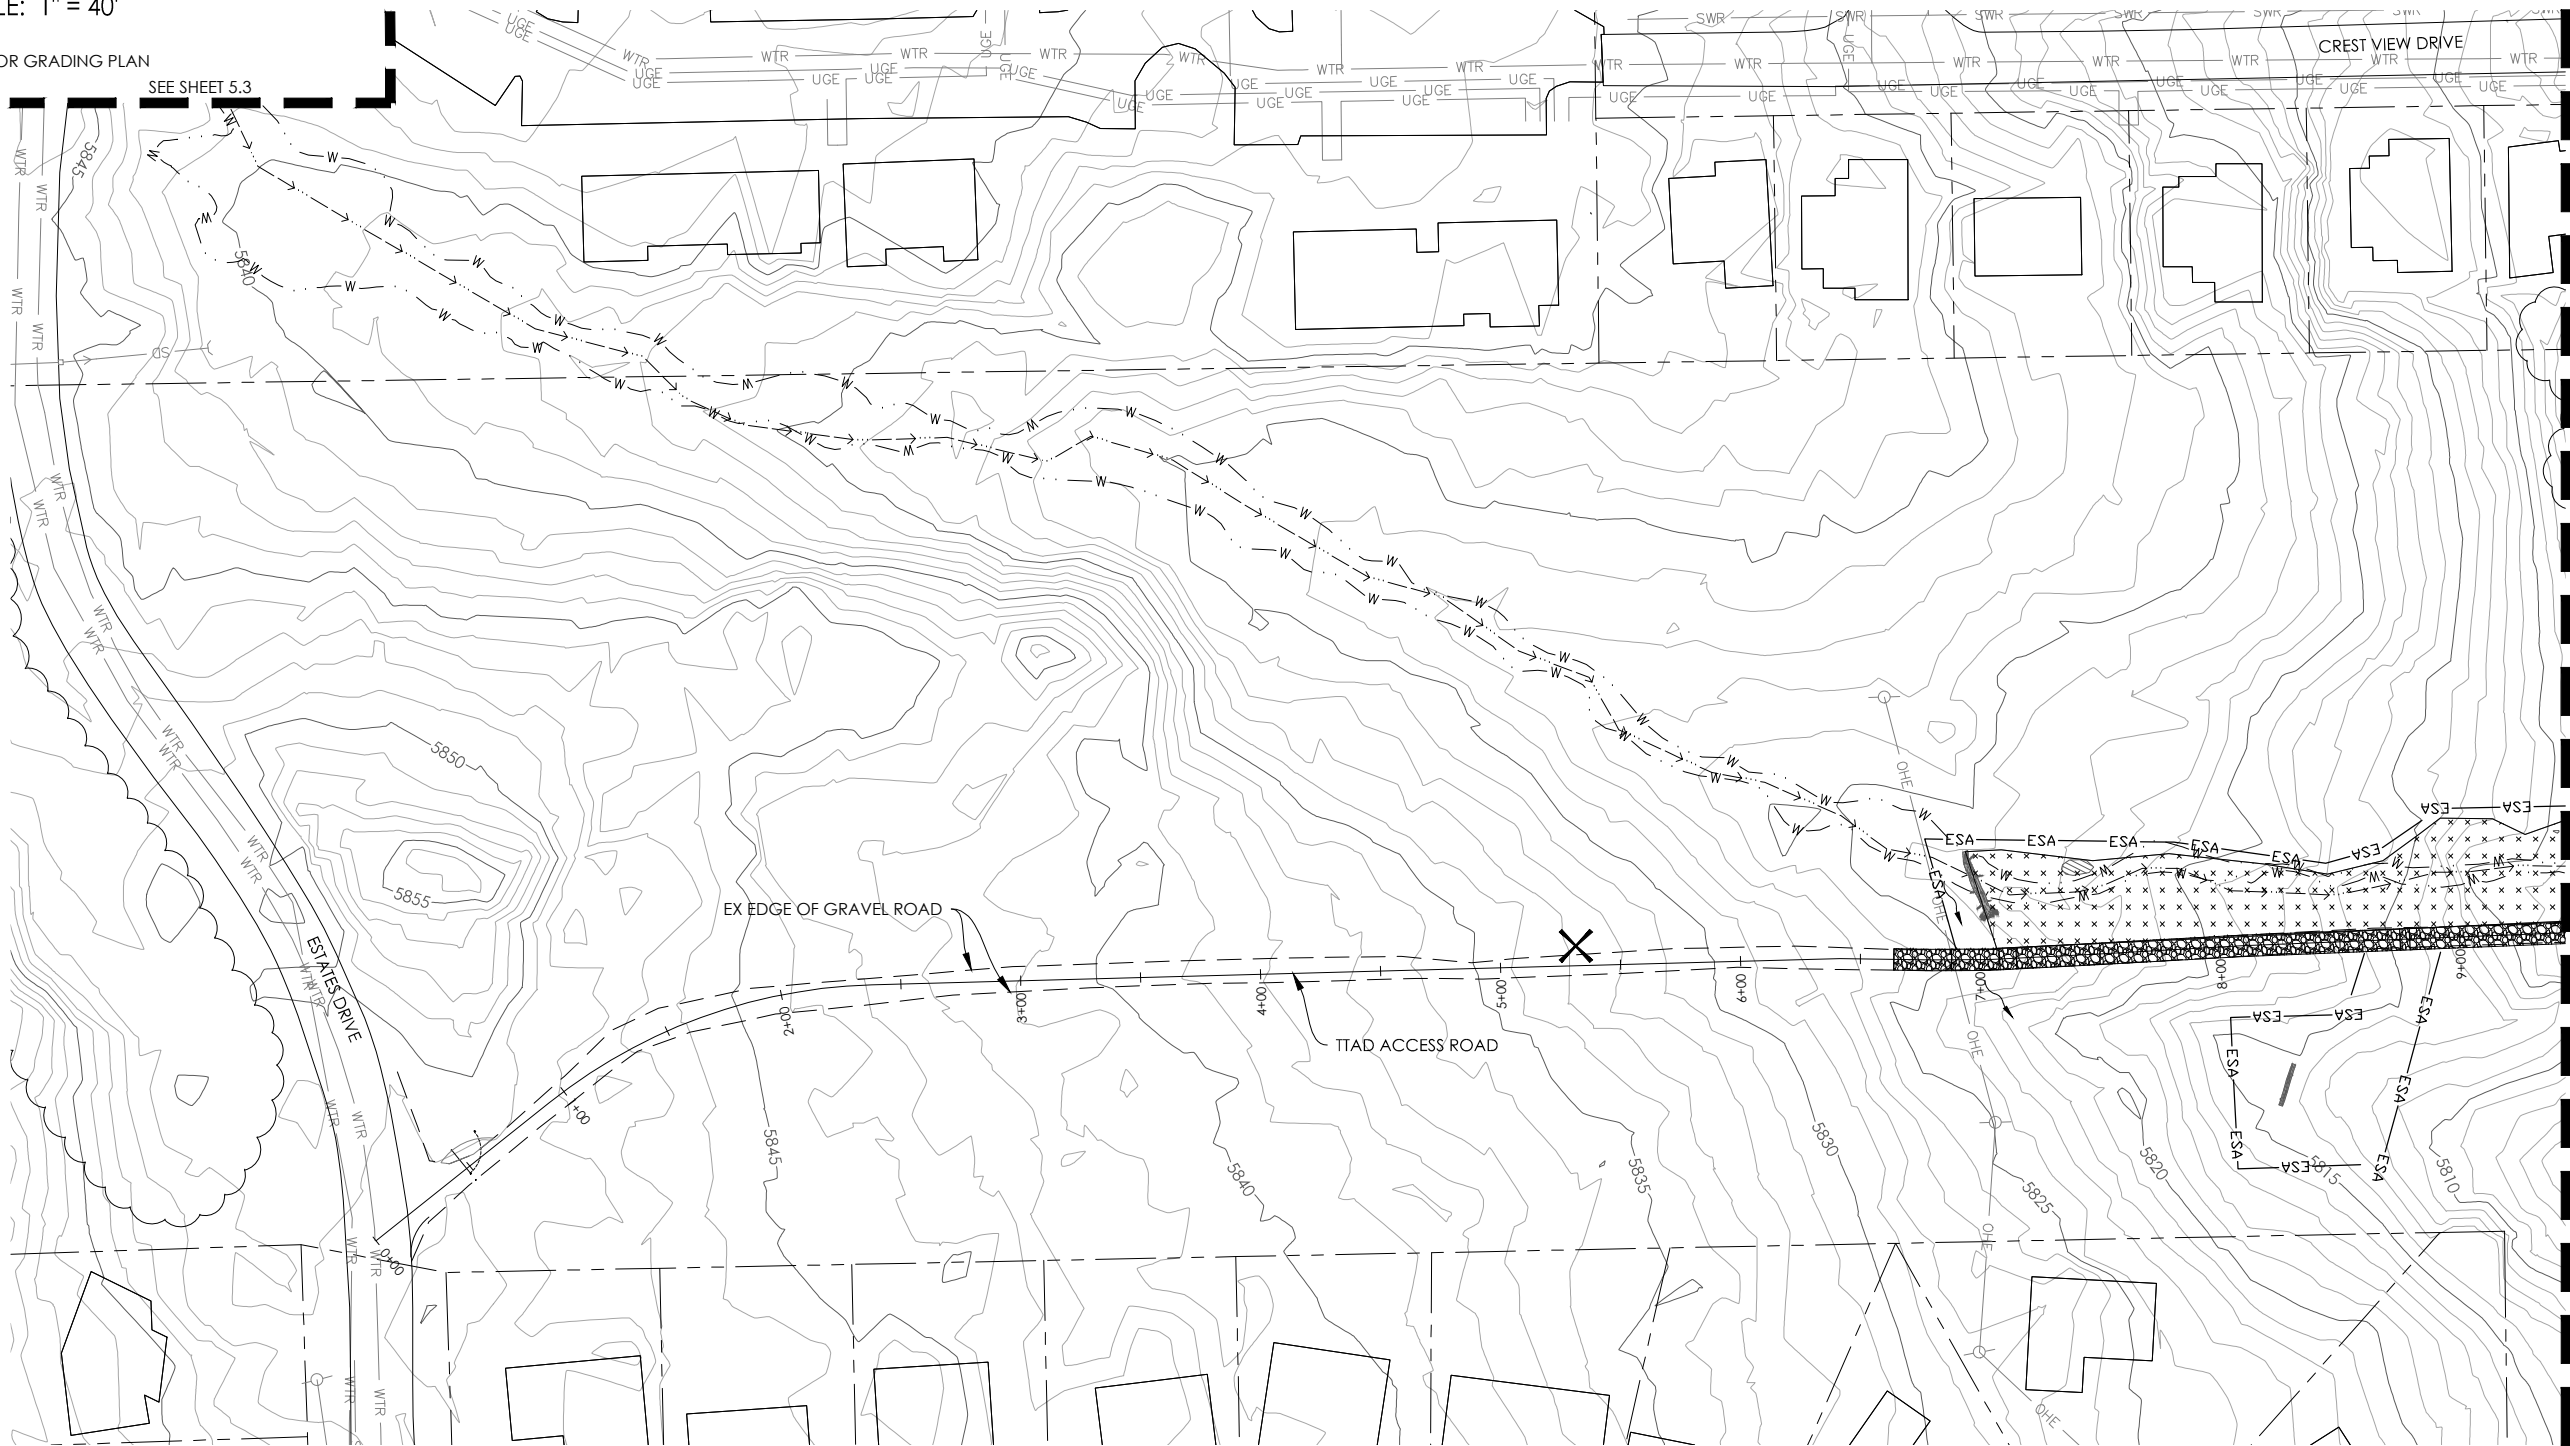

SEE SHEET 5.5

PLANTING AREA LEGEND



SAGESCRUB SEED MIX

TTAD ACCESS ROAD
PLANTING PLAN
TRUCKEE WETLANDS RESTORATION
NEVADA COUNTY, CALIFORNIA
TRUCKEE RIVER WATERSHED COUNCIL

PROJECT NUMBER
214128
SCALE
1" = 40'
SHEET

5.4

DESIGNED BY	DATE	BY	SUBMITTALS / REVISIONS
J HALDERMAN	3-11-15	DS	30% PLANS
P KULCHAWIK	11-25-15	PK	60% PLANS
CHECKED BY			
E BALLMAN			
IN CHARGE			
P KULCHAWIK			
DATE	11-25-15		



Balance
Hydrologics, Inc.

P.O. Box 1077
12020 Donner Pass Road
Truckee, CA 96161
tel and fax (530) 550-9776
www.balancehydro.com


PREPARED FOR:



Truckee River
Watershed Council
Collaborative wetlands to ground water solutions
and protection for Truckee Lake watershed


Y:\PROJECTS\214128 TRUCKEE WETLANDS DESIGN\214128 CAD\214128 SHEETS\214128-055-REV05.DWG

60% DESIGN - NOT FOR CONSTRUCTION

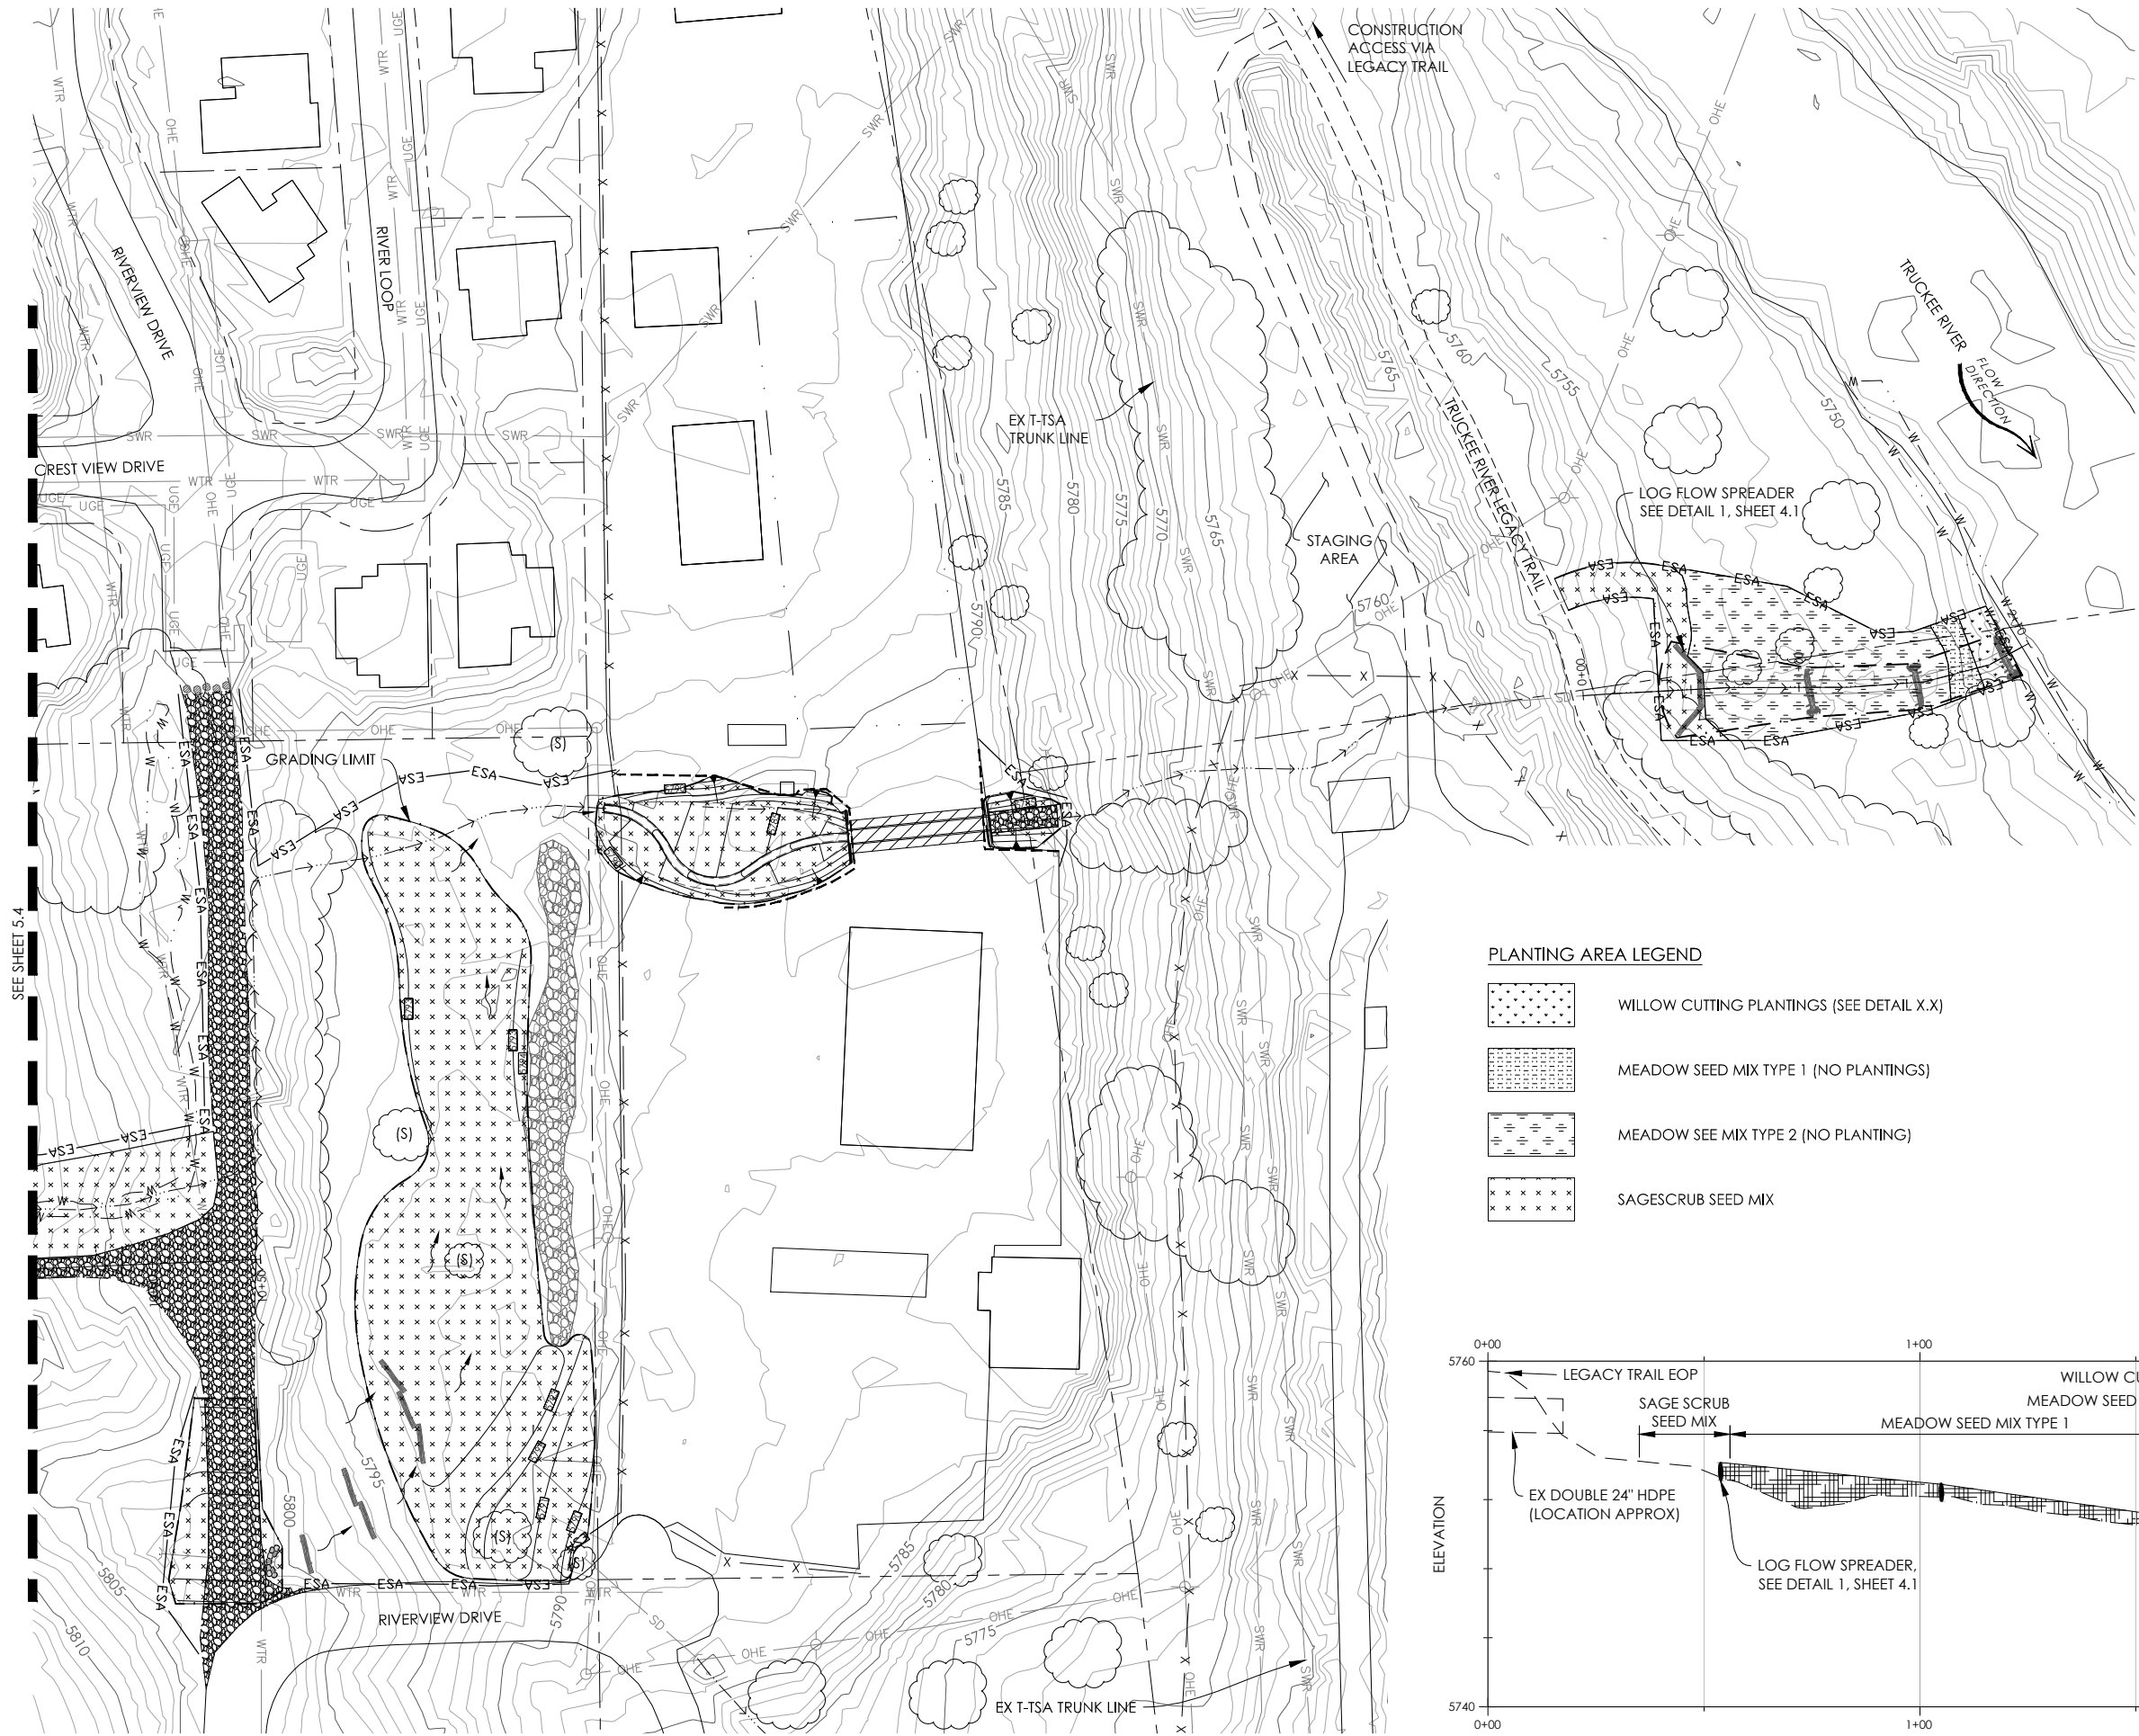


PLANTING AREA LEGEND

- WILLOW CUTTING PLANTINGS (SEE DETAIL X.X)
- MEADOW SEED MIX TYPE 1 (NO PLANTINGS)
- MEADOW SEE MIX TYPE 2 (NO PLANTING)
- SAGESCRUB SEED MIX

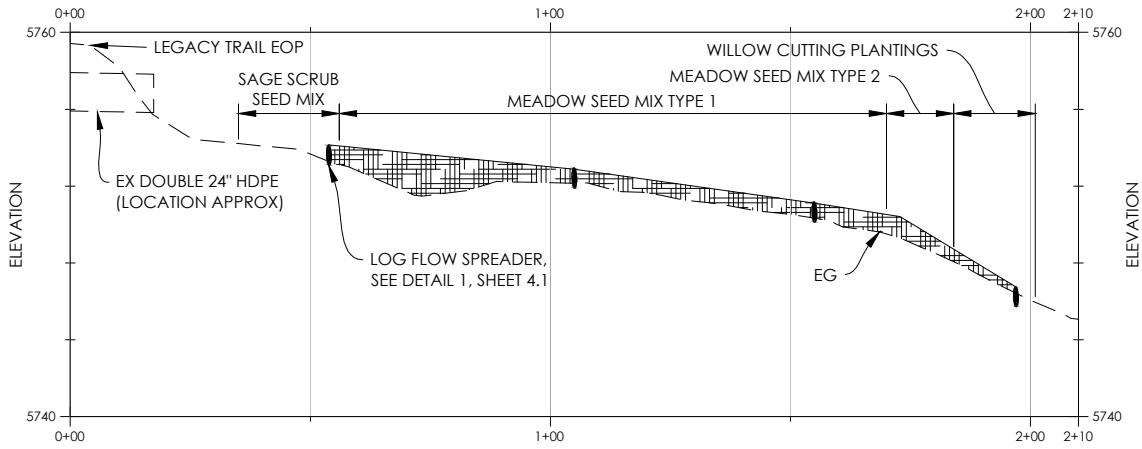

FLOODPLAIN DRAINAGE

PROFILE VIEW 1" = 20' (VERT 4X)

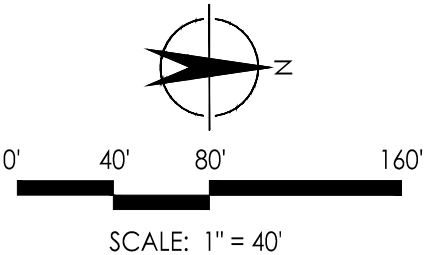

NOTES:
1. SEE SHEET 3.5 FOR GRADING PLAN

TOT OLD CORP YARD
PLANTING PLAN
TRUCKEE WETLANDS RESTORATION
NEVADA COUNTY, CALIFORNIA
TRUCKEE RIVER WATERSHED COUNCIL

PROJECT NUMBER
214128
SCALE
1" = 40'
SHEET

5.5

DESIGNED BY	DATE	BY	SUBMITTALS / REVISIONS
J HALDERMAN	3-11-15	DS	30% PLANS
P KULCHAWIK	11-25-15	PK	60% PLANS
CHECKED BY			
E BALLMAN			
IN CHARGE			
P KULCHAWIK			
DATE	11-25-15		