



SECONDARY UNIT
UNCOVERED PARKING

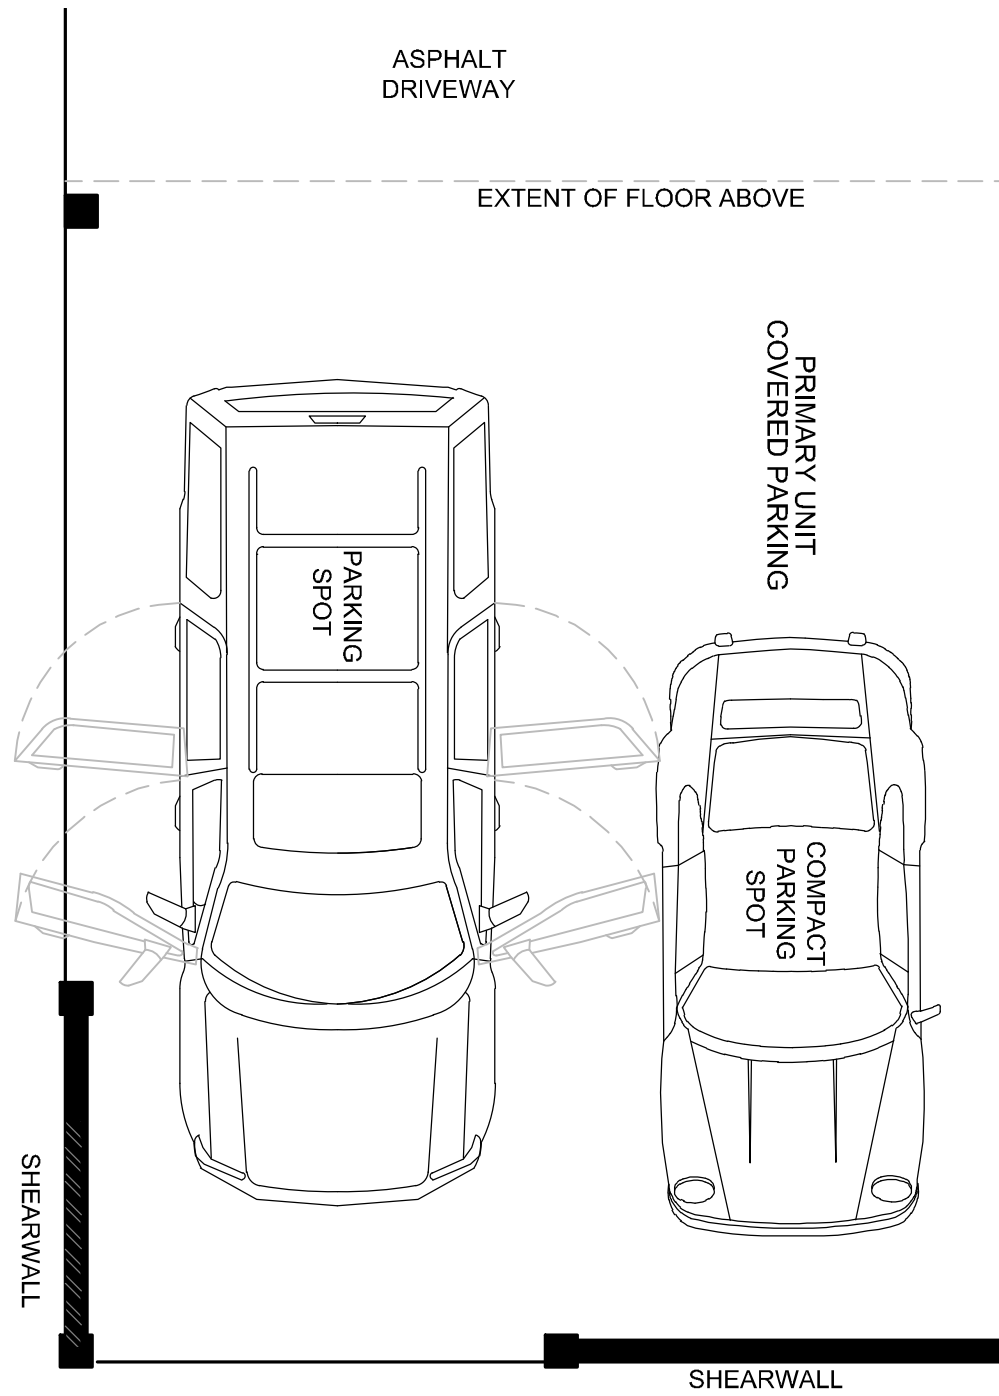

SECONDARY UNIT
UNCOVERED PARKING

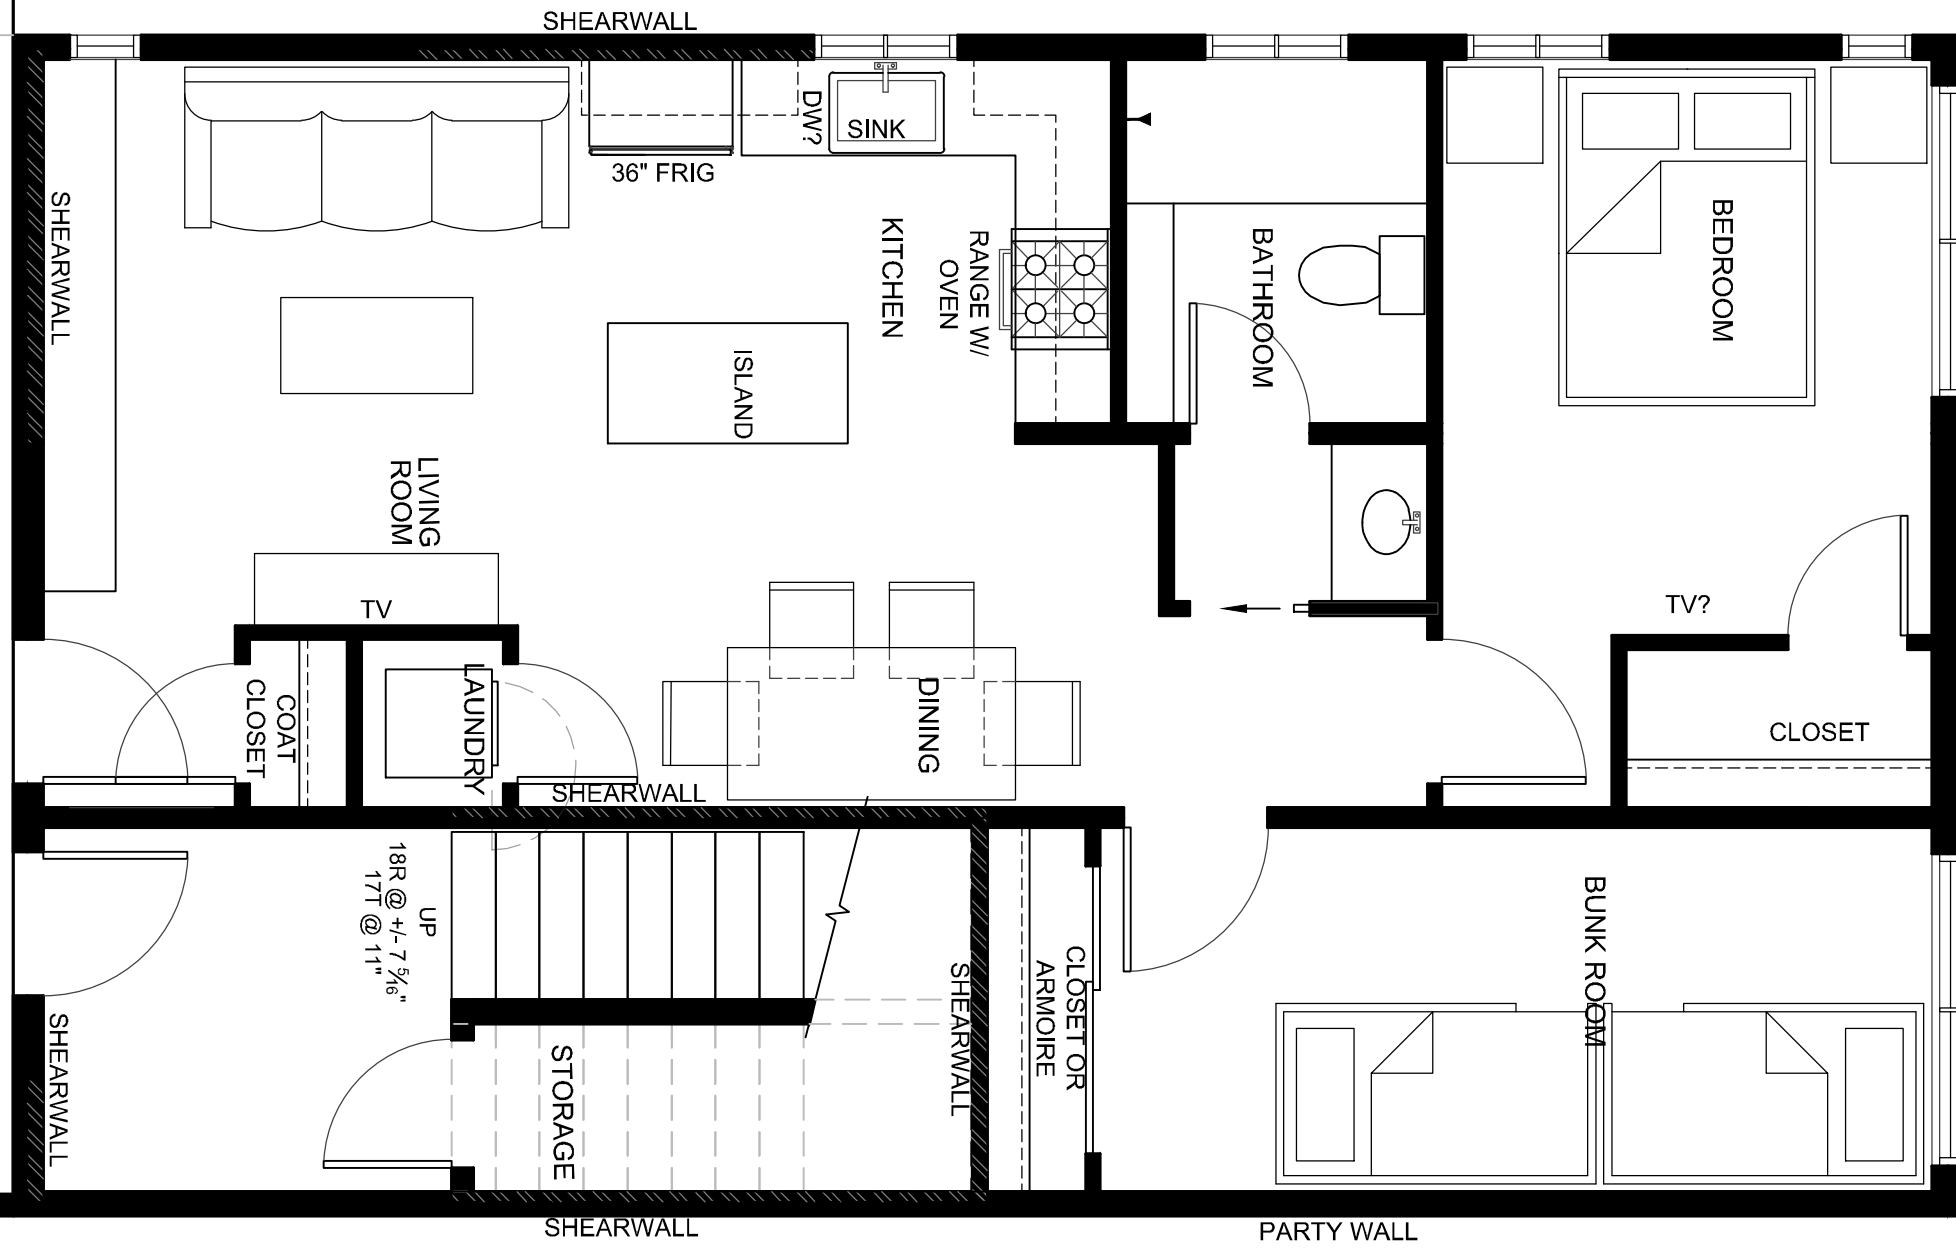

ENTRY LEVEL AREAS:

CONDITIONED FLOOR AREA:

PRIMARY UNIT = 0 SQ. FT.



SECONDARY UNIT = 836 SQ. FT.

GROSS FLOOR AREA:

PRIMARY UNIT = 615 SQ. FT.

SECONDARY UNIT = 781 SQ. FT.

SCALE: 1/4"=1'-0"

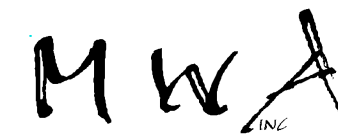 


architects|engineers
KURT MONROE REINKENS
KRISTIN ERINA THOMPSON
ARCHITECTS
11165 BROCKWAY RD., SUITE 1
TRUCKEE, CA 96161
PH: 530.587.6257 WWW.MWA-TRUCKEE.COM


**RPL DUPLEXES
LIZONDO LOT**

**FIRST
FLOOR PLAN**

May 16, 2017

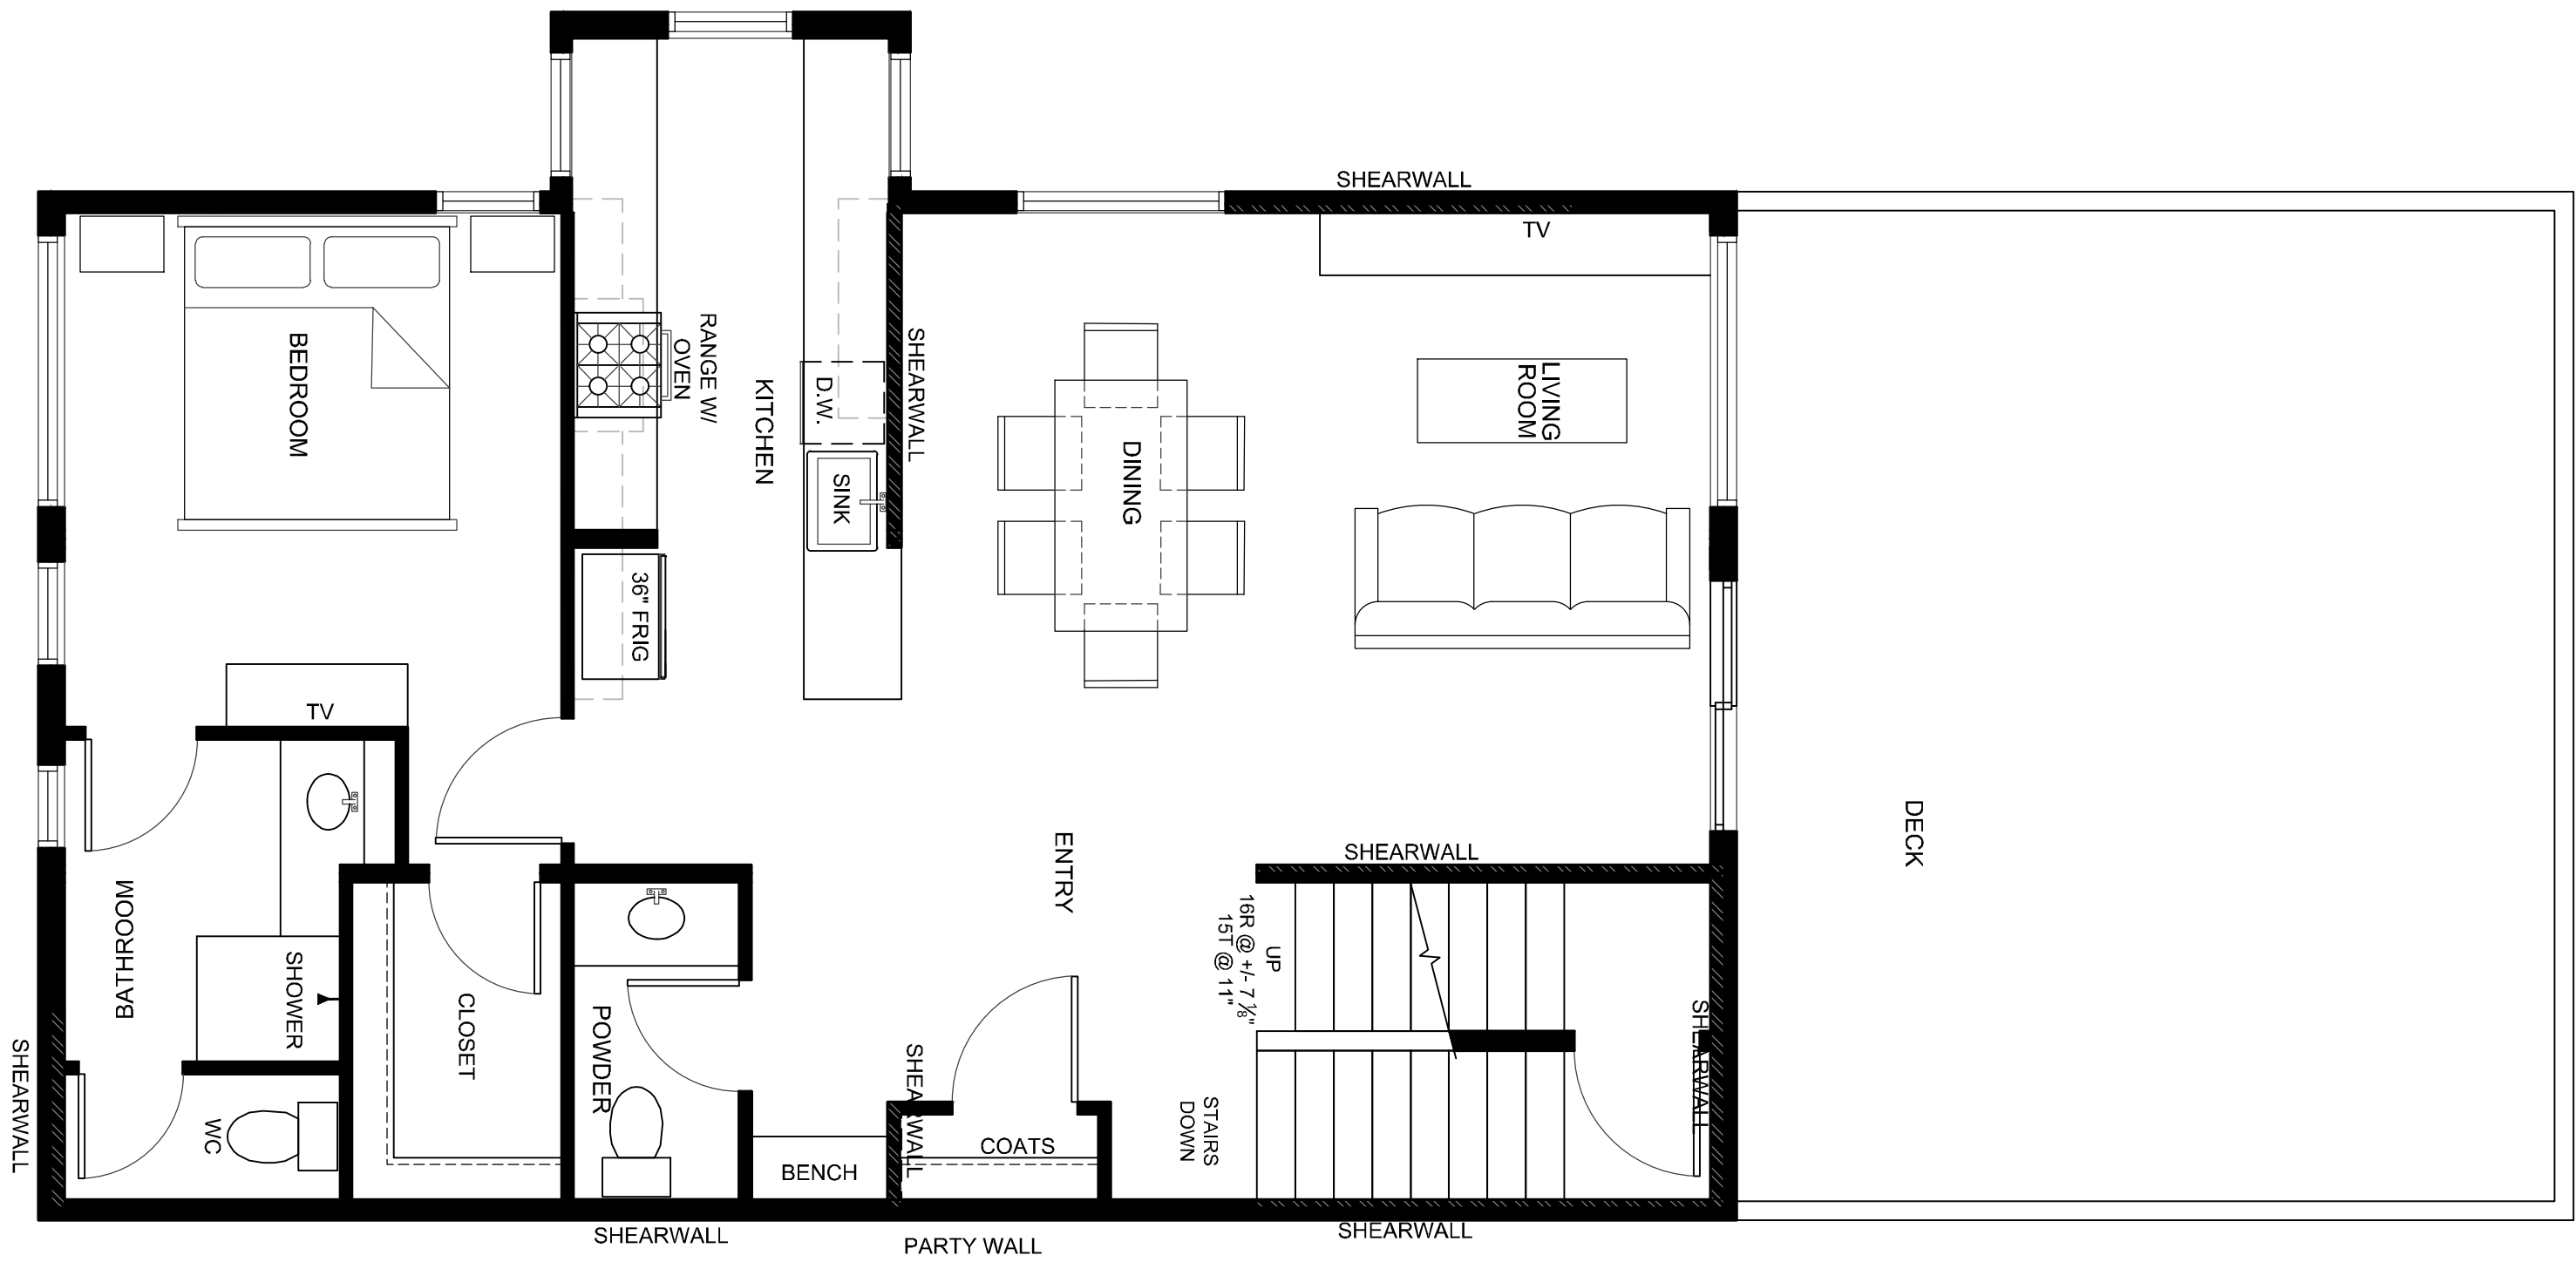


SECOND LEVEL AREAS:
CONDITIONED FLOOR AREA:
 PRIMARY UNIT = 1,035 SQ. FT.
 SECONDARY UNIT = 0 SQ. FT.
GROSS FLOOR AREA:
 PRIMARY UNIT = 959 SQ. FT.
 SECONDARY UNIT = 0 SQ. FT.

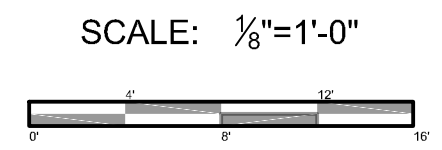


MWA
 INC
 architects|engineers
 KURT MONROE REINKENS
 KRISTIN ERINA THOMPSON
 ARCHITECTS
 11165 BROCKWAY RD., SUITE 1
 TRUCKEE, CA 96161
 PH: 530.587.6257 WWW.MWA-TRUCKEE.COM

**RPL DUPLEXES
 LIZONDO LOT**
**SECOND
 FLOOR PLAN**

May 16, 2017

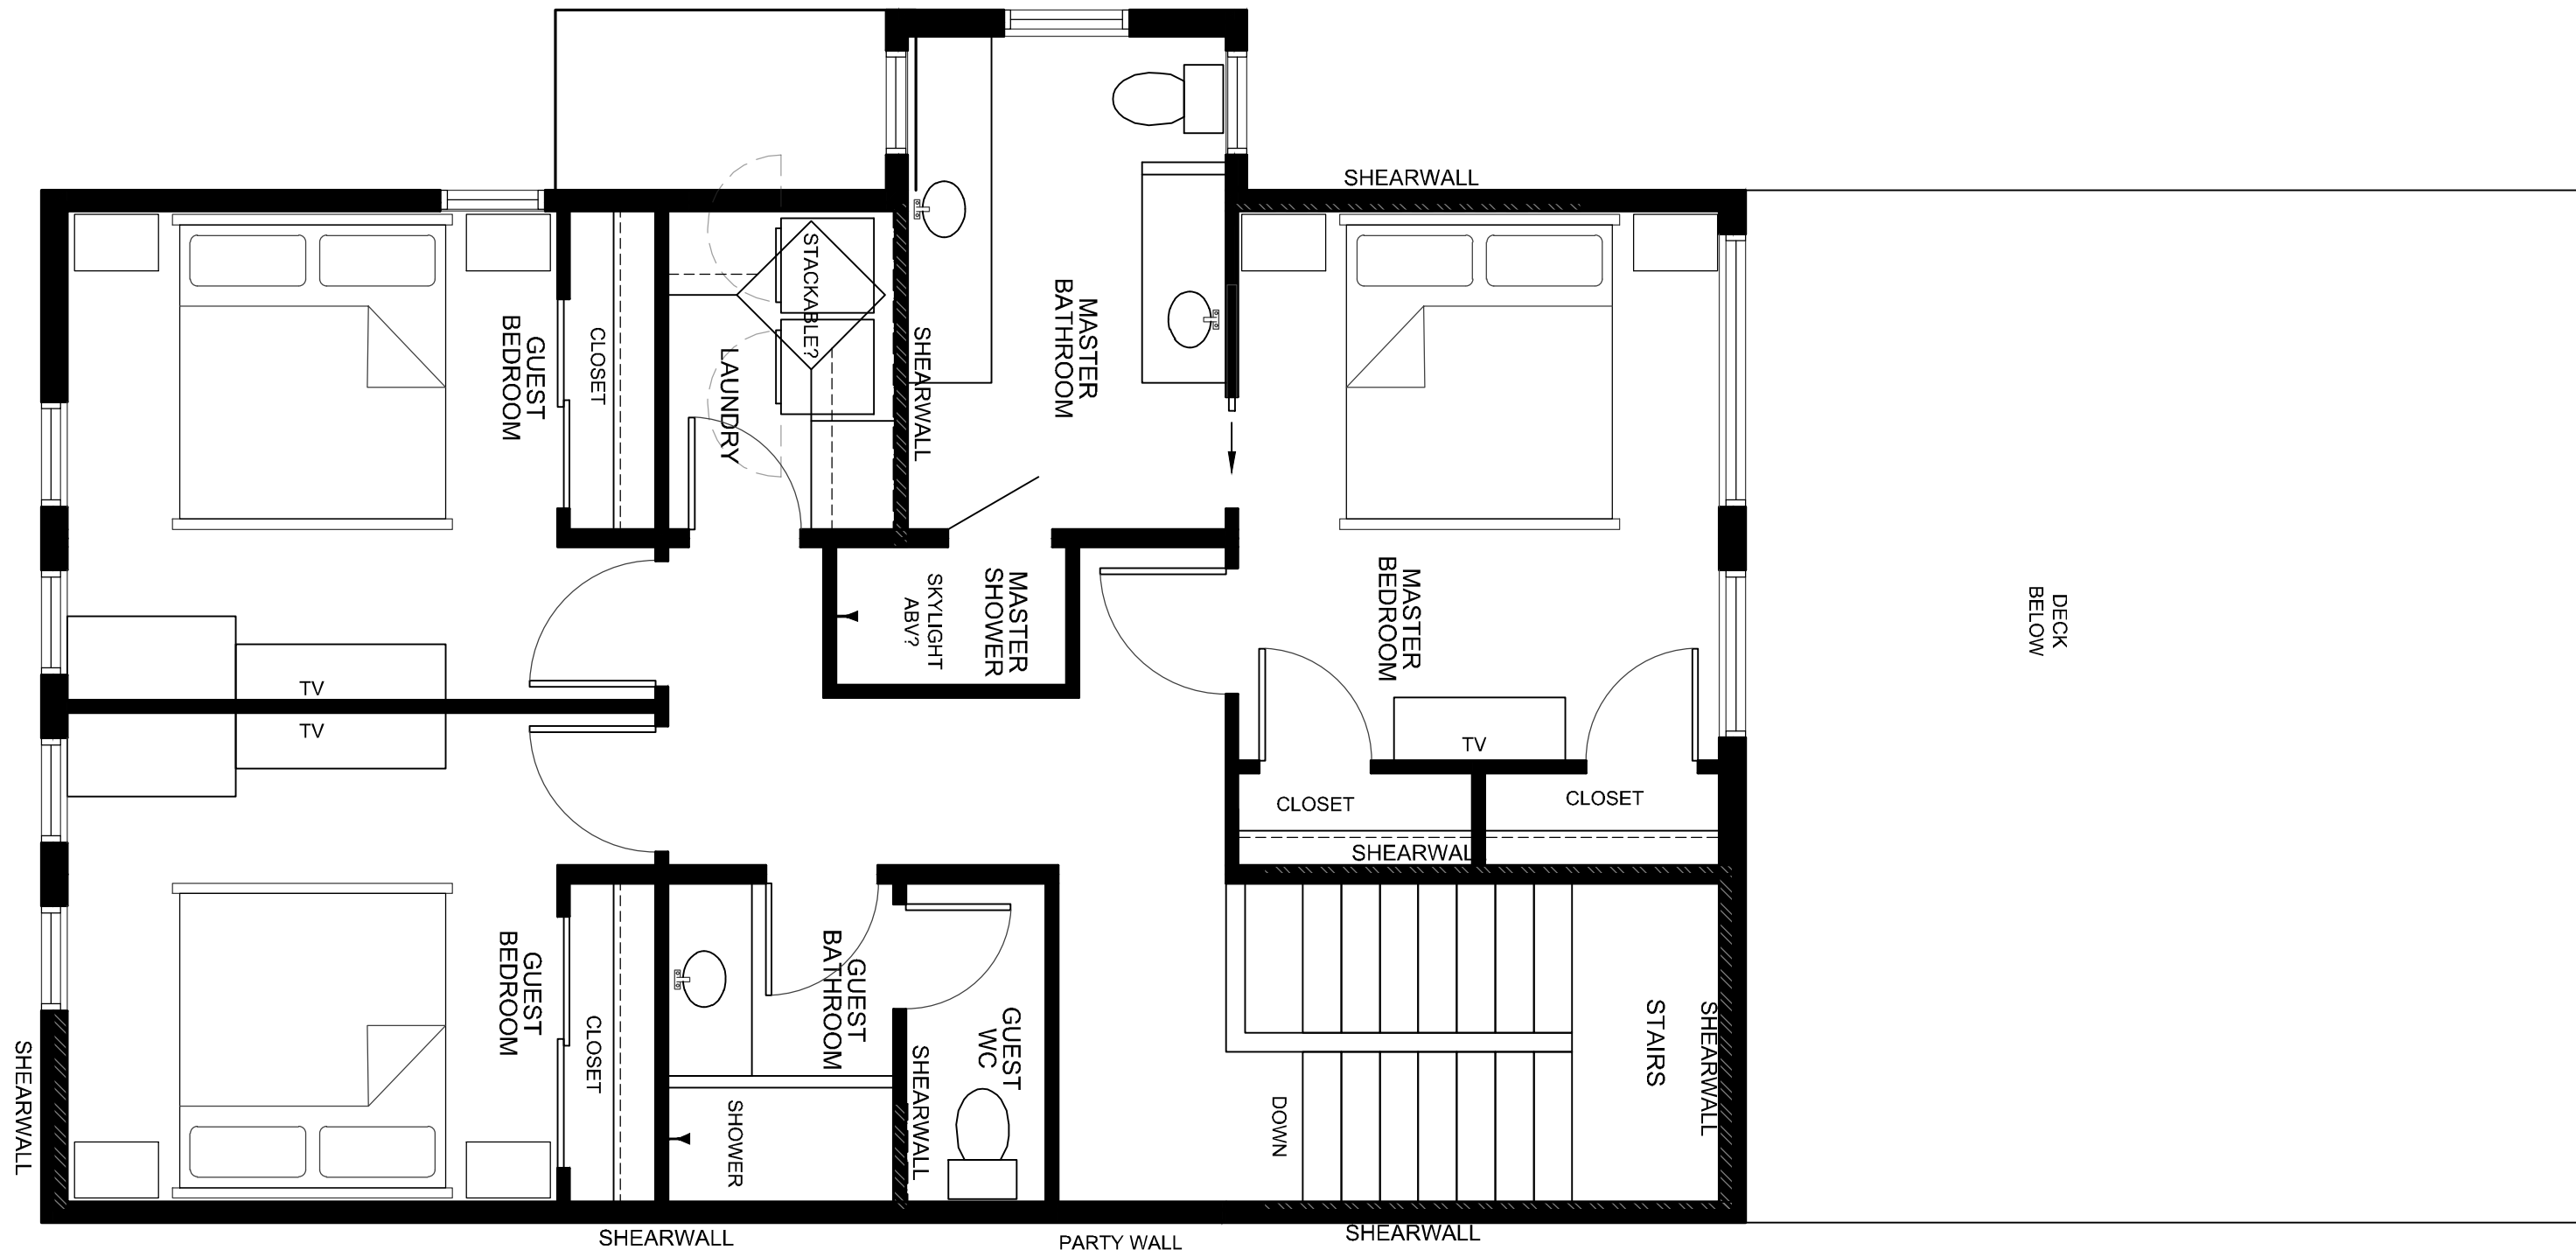

THIRD LEVEL AREAS:
CONDITIONED FLOOR AREA:
 PRIMARY UNIT = 992 SQ. FT.
 SECONDARY UNIT = 0 SQ. FT.
GROSS FLOOR AREA:
 PRIMARY UNIT = 884 SQ. FT.
 SECONDARY UNIT = 0 SQ. FT.

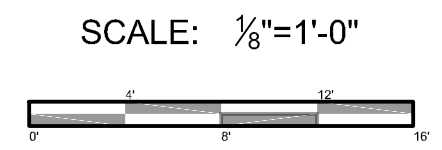

MWA
 INC
 architects|engineers
 KURT MONROE REINKENS
 KRISTIN ERINA THOMPSON
 ARCHITECTS
 11165 BROCKWAY RD., SUITE 1
 TRUCKEE, CA 96161
 PH: 530.587.6257 WWW.MWA-TRUCKEE.COM

**RPL DUPLEXES
 LIZONDO LOT**
**THIRD
 FLOOR PLAN**