

LOWER LEVEL FLOOR PLAN - FEASIBILITY STUDY

00 04 08 16 FEET



ADMINISTRATION BUILDING EXPANSION STUDY

REVISIONS

PROJECT NO.

17041

SCALE

1/8" = 1'-0"

DRAWN CHECKED

IB LY

DATE

5/28/2018


PROGRESS PRINT

SHEET TITLE

LOWER FLOOR PLAN

SHEET NO.

A2.1

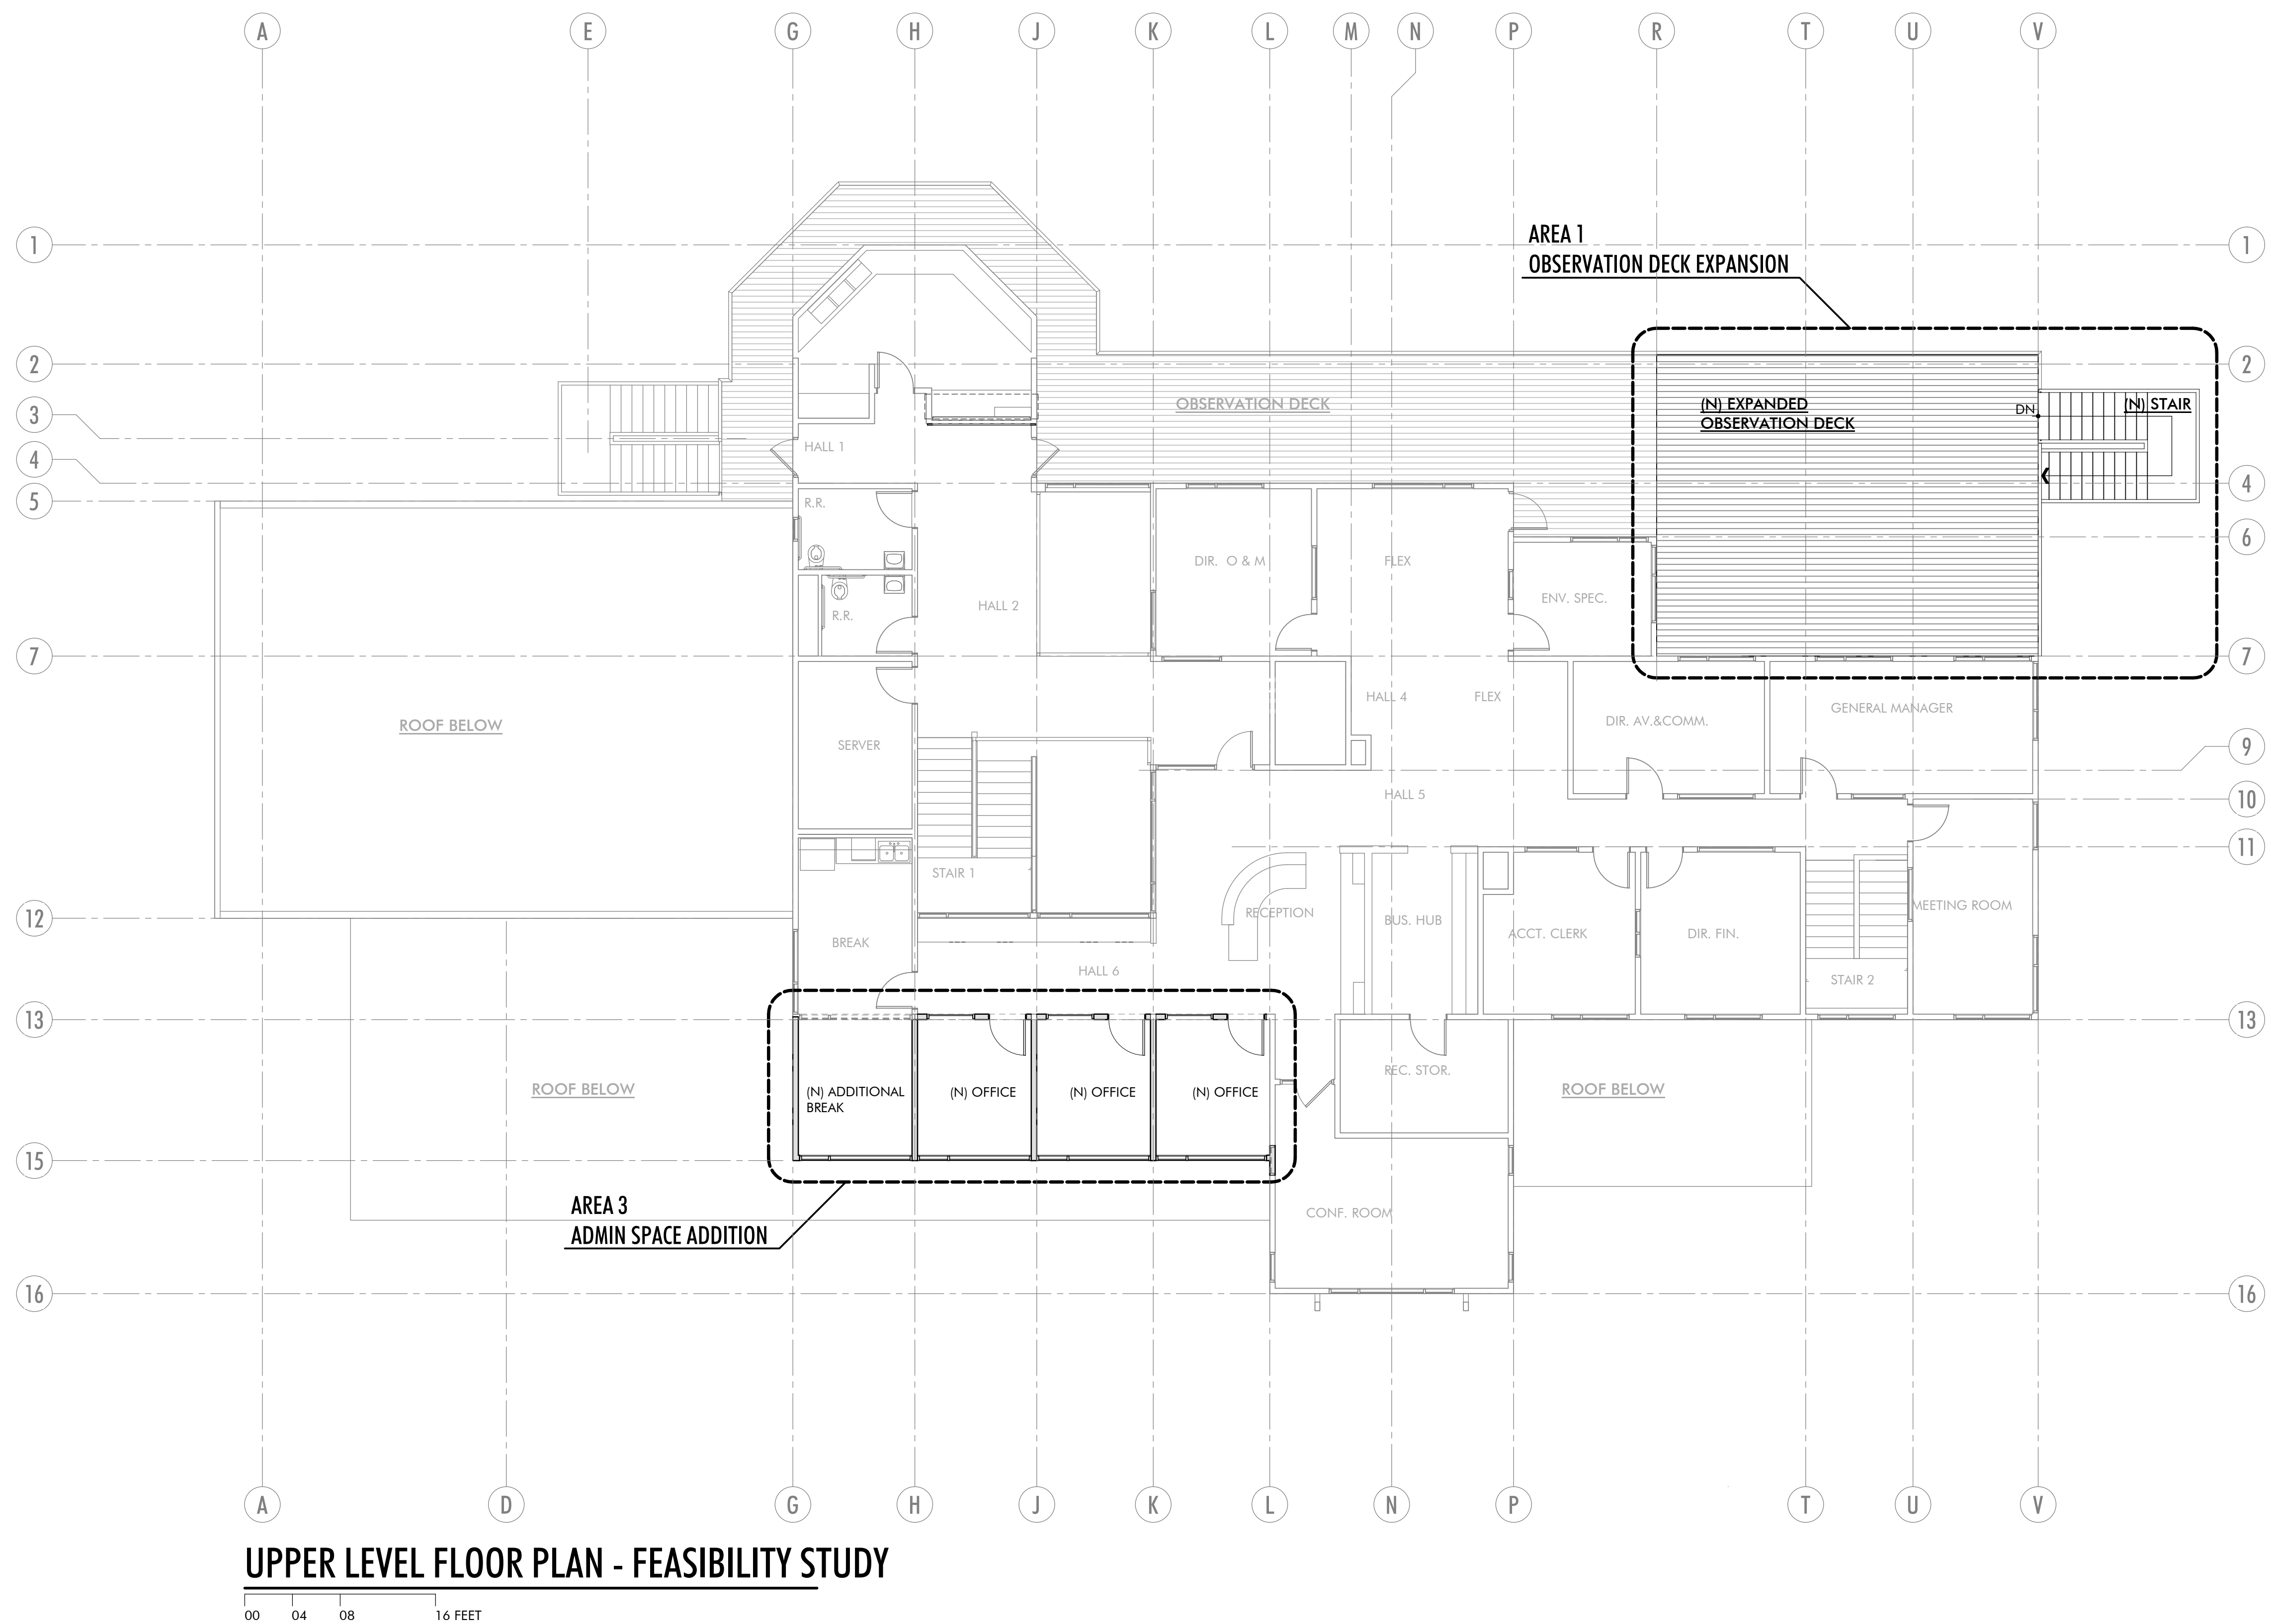

UPPER LEVEL FLOOR PLAN - FEASIBILITY STUDY

00 04 08 16 FEET

WARD YOUNG ARCHITECTURE & PLANNING
 12010 Donner Pass Road, Suite 201
 Truckee, California 96161
 530 587-3859 voice
 530 587-8908 fax
 wyarch.com



ADMINISTRATION BUILDING EXPANSION STUDY

REVISIONS

PROJECT NO.
17041

SCALE
1/8" = 1'-0"

DRAWN
IB

CHECKED
LY

DATE
6/28/2018

PROGRESS PRINT


SHEET TITLE

UPPER FLOOR PLAN



SHEET NO.

A2.2


These drawings are instruments of service and are property of Ward-Young Architects, A California Corporation. All designs and other information on these drawings are for use on the specified project and shall not be used otherwise without the written permission of Ward-Young Architects.

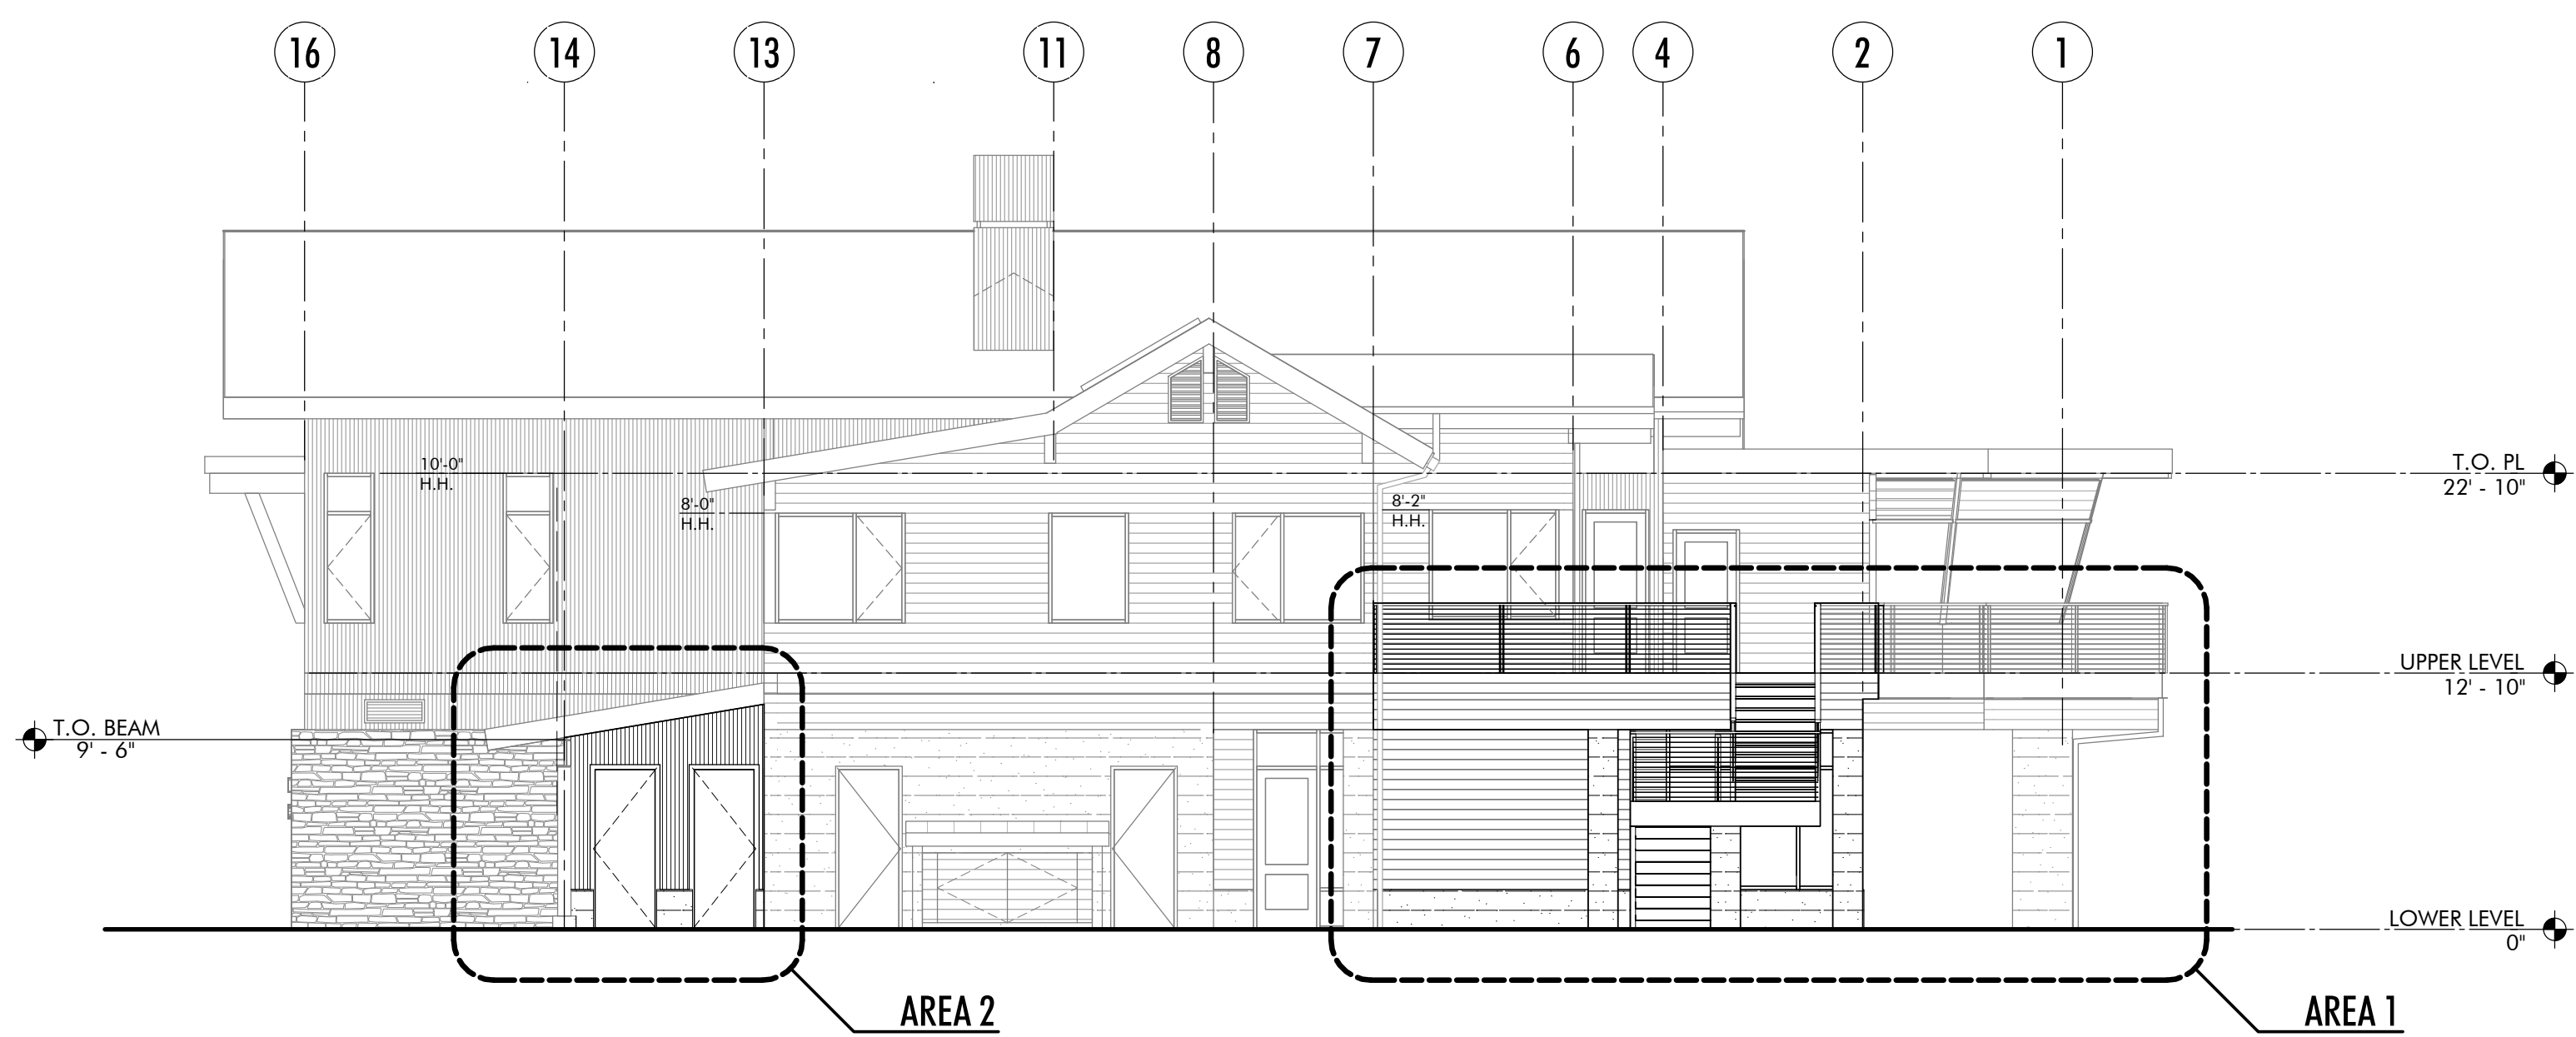

EAST ELEVATION

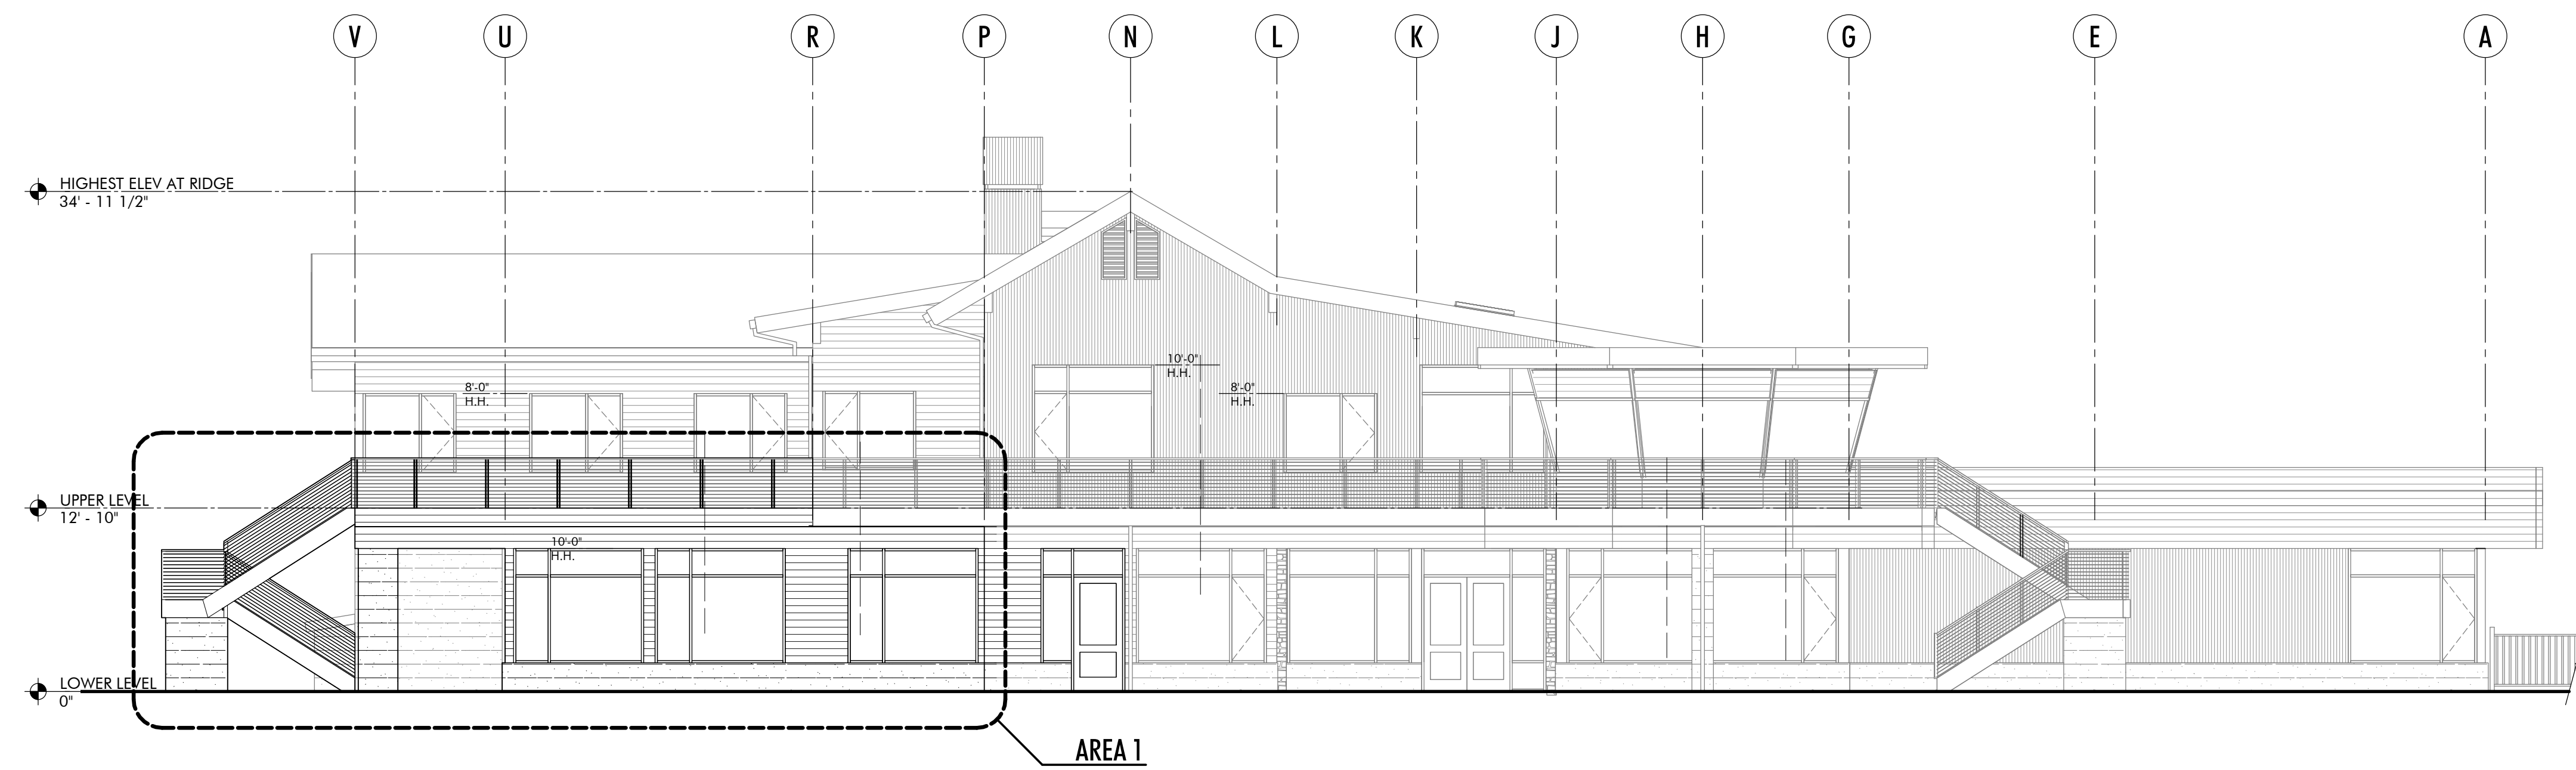 

NORTH ELEVATION

 

WARD YOUNG ARCHITECTURE & PLANNING
 12010 Donner Pass Road, Suite 201
 Truckee, California 96161
 530 587-5859 voice
 530 587-8908 fax
 wyarch.com



ADMINISTRATION BUILDING EXPANSION STUDY

REVISIONS

PROJECT NO.
17041

SCALE
1/8" = 1'-0"

DRAWN CHECKED
IB LY

DATE
5/28/2018

PROGRESS PRINT


SHEET TITLE

EXTERIOR ELEVATIONS



SHEET NO.

A3.1


These drawings are instruments of service and are property of Ward-Young Architects, A California Corporation. All designs and other information on these drawings are for use on the specified project and shall not be used otherwise without the written permission of Ward-Young Architects.

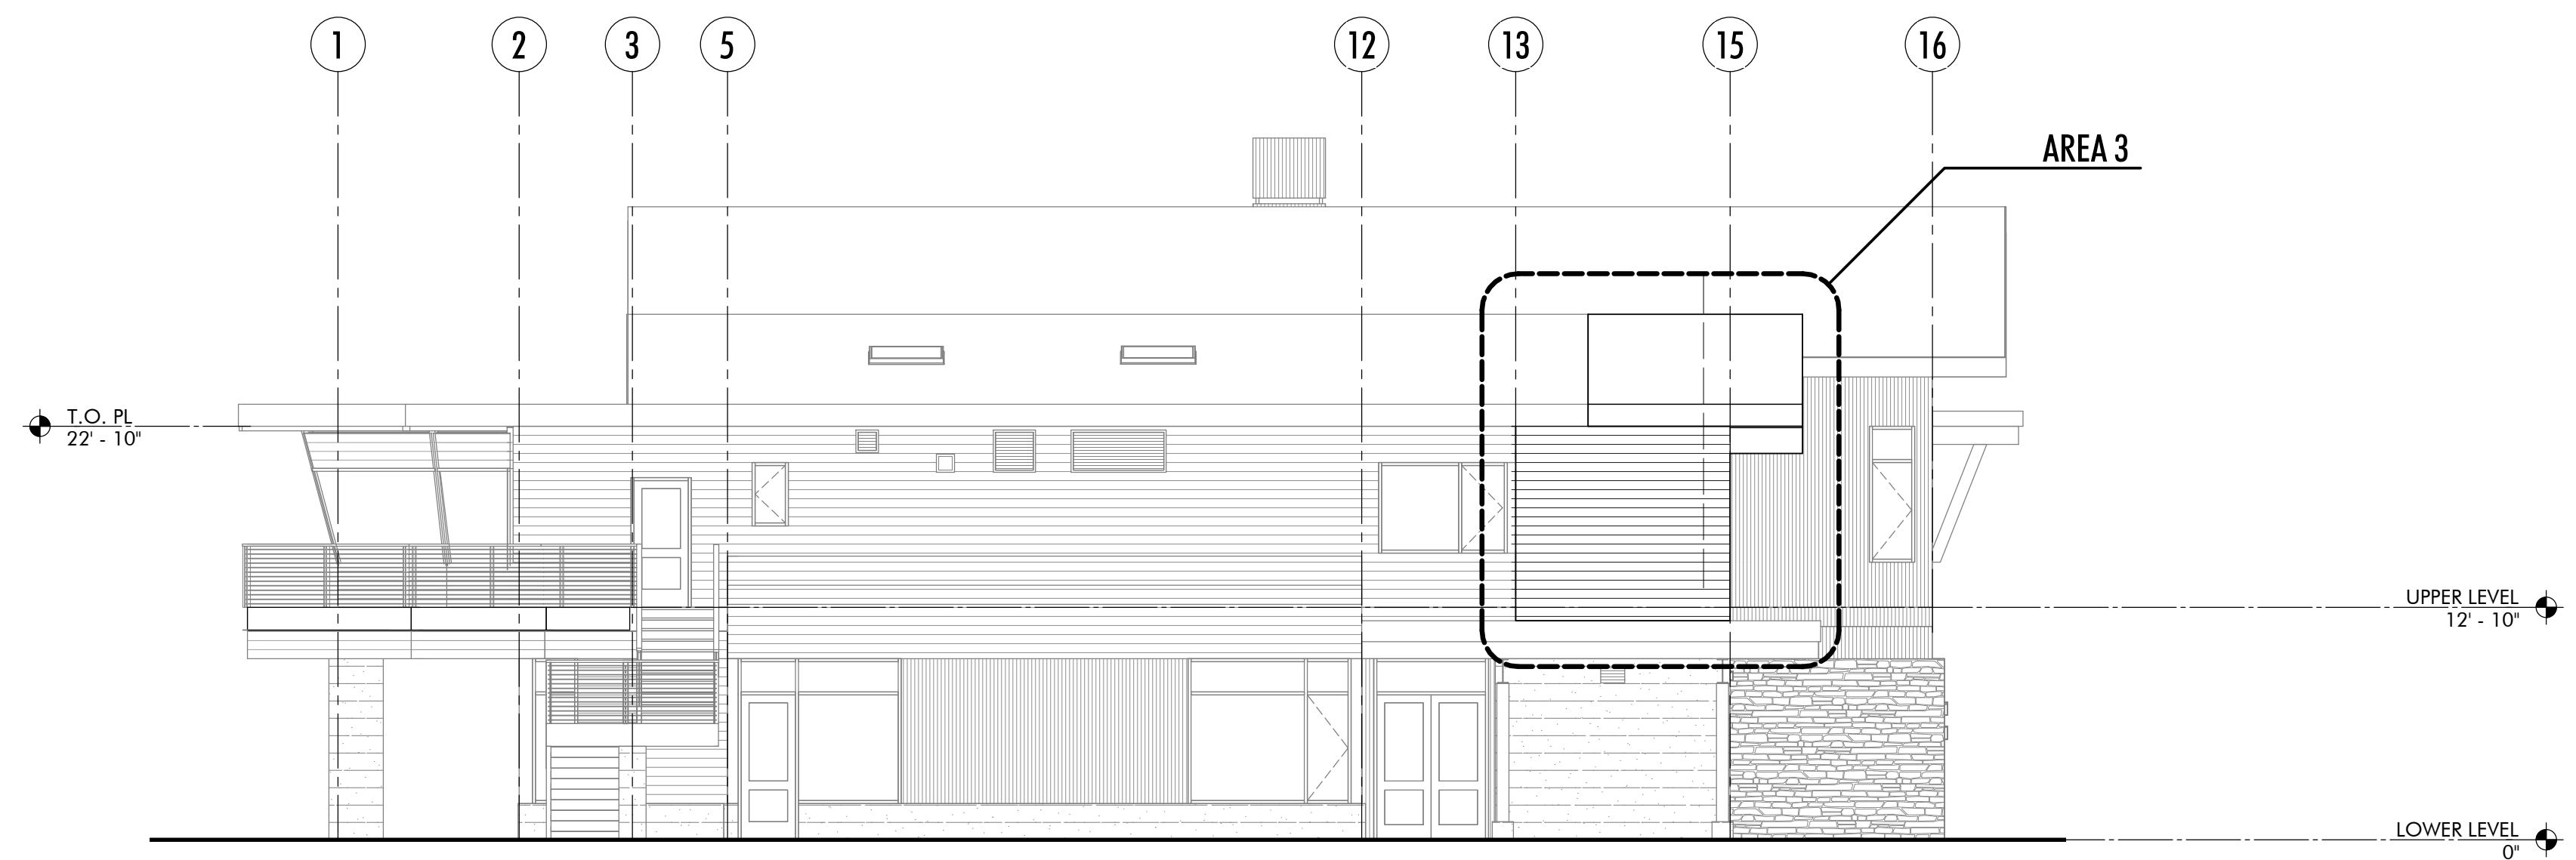

WEST ELEVATION

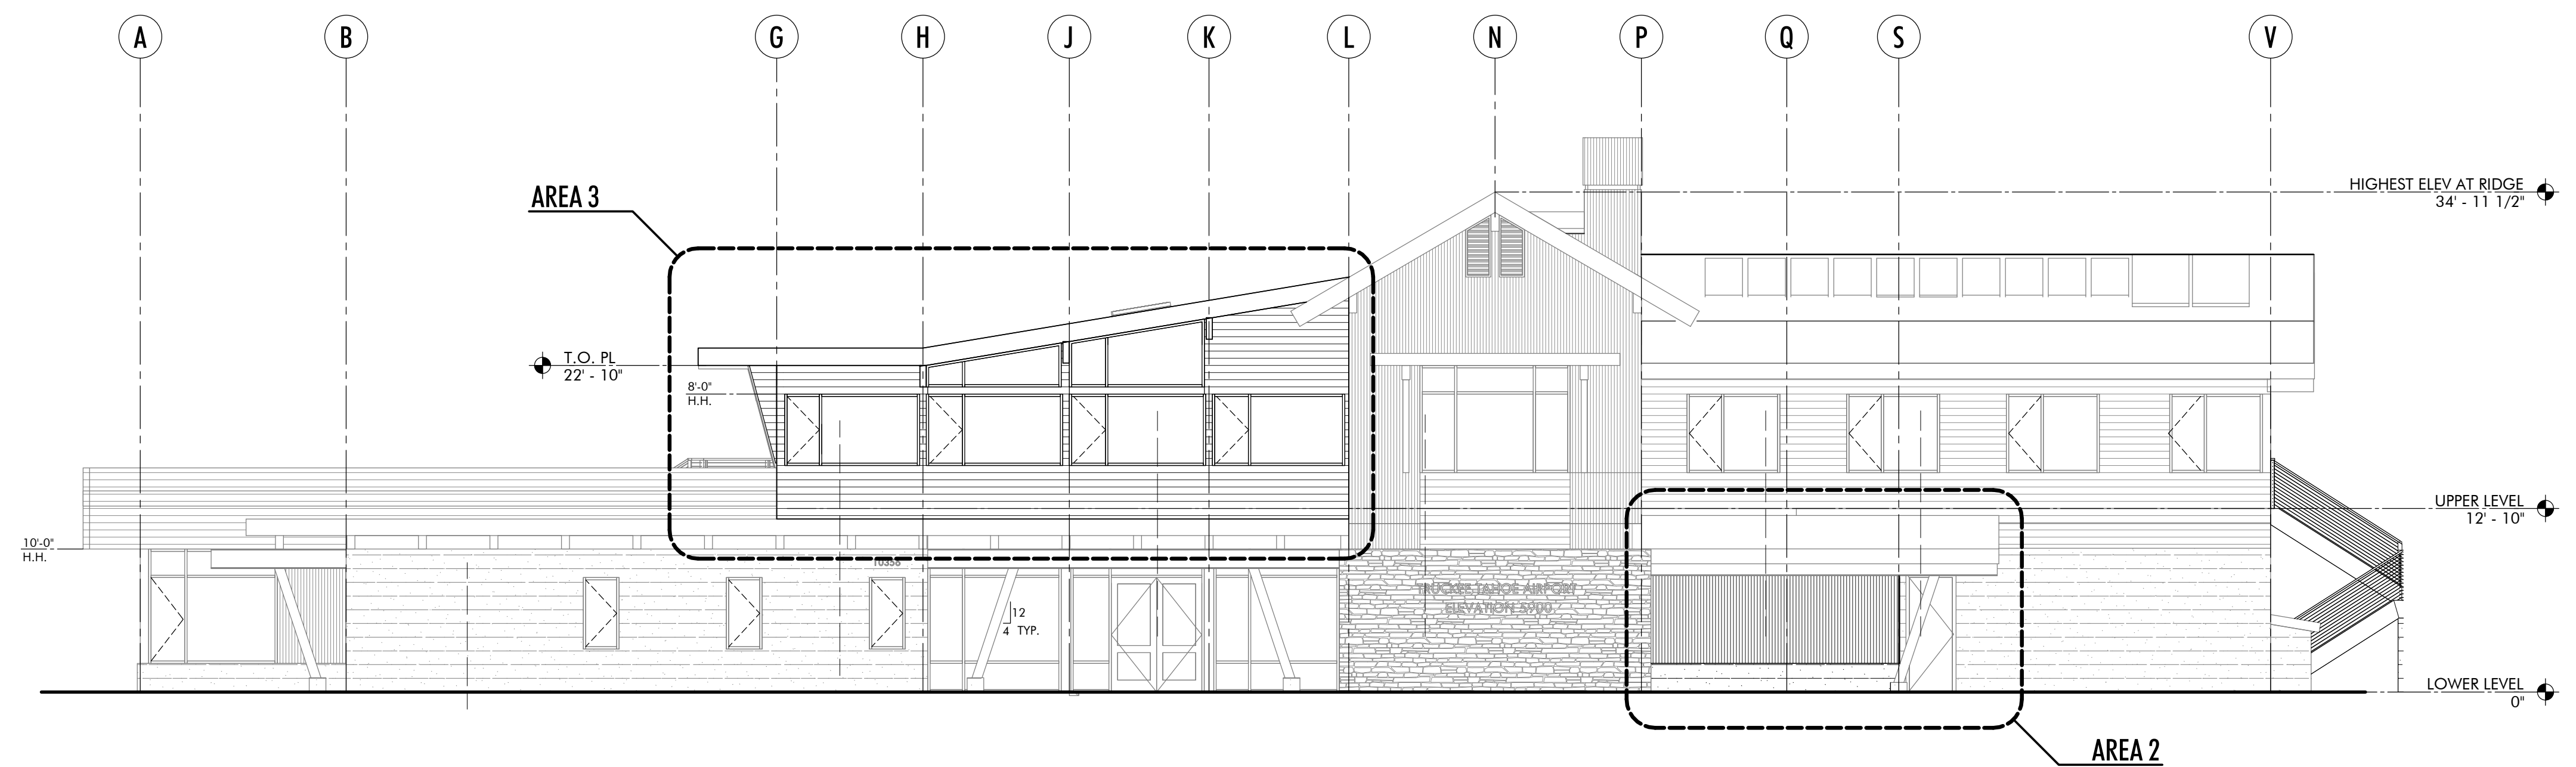 

SOUTH ELEVATION

 

WARD YOUNG ARCHITECTURE & PLANNING
 12010 Donner Pass Road, Suite 201
 Truckee, California 96161
 530 587-5859 voice
 530 587-8908 fax
 wyarch.com



ADMINISTRATION BUILDING EXPANSION STUDY

REVISIONS

NO.	DESCRIPTION

PROJECT NO.
17041

SCALE
1/8" = 1'-0"

DRAWN CHECKED
IB LY


DATE
5/28/2018
PROGRESS PRINT

SHEET TITLE

EXTERIOR ELEVATIONS

SHEET NO.

A3.2

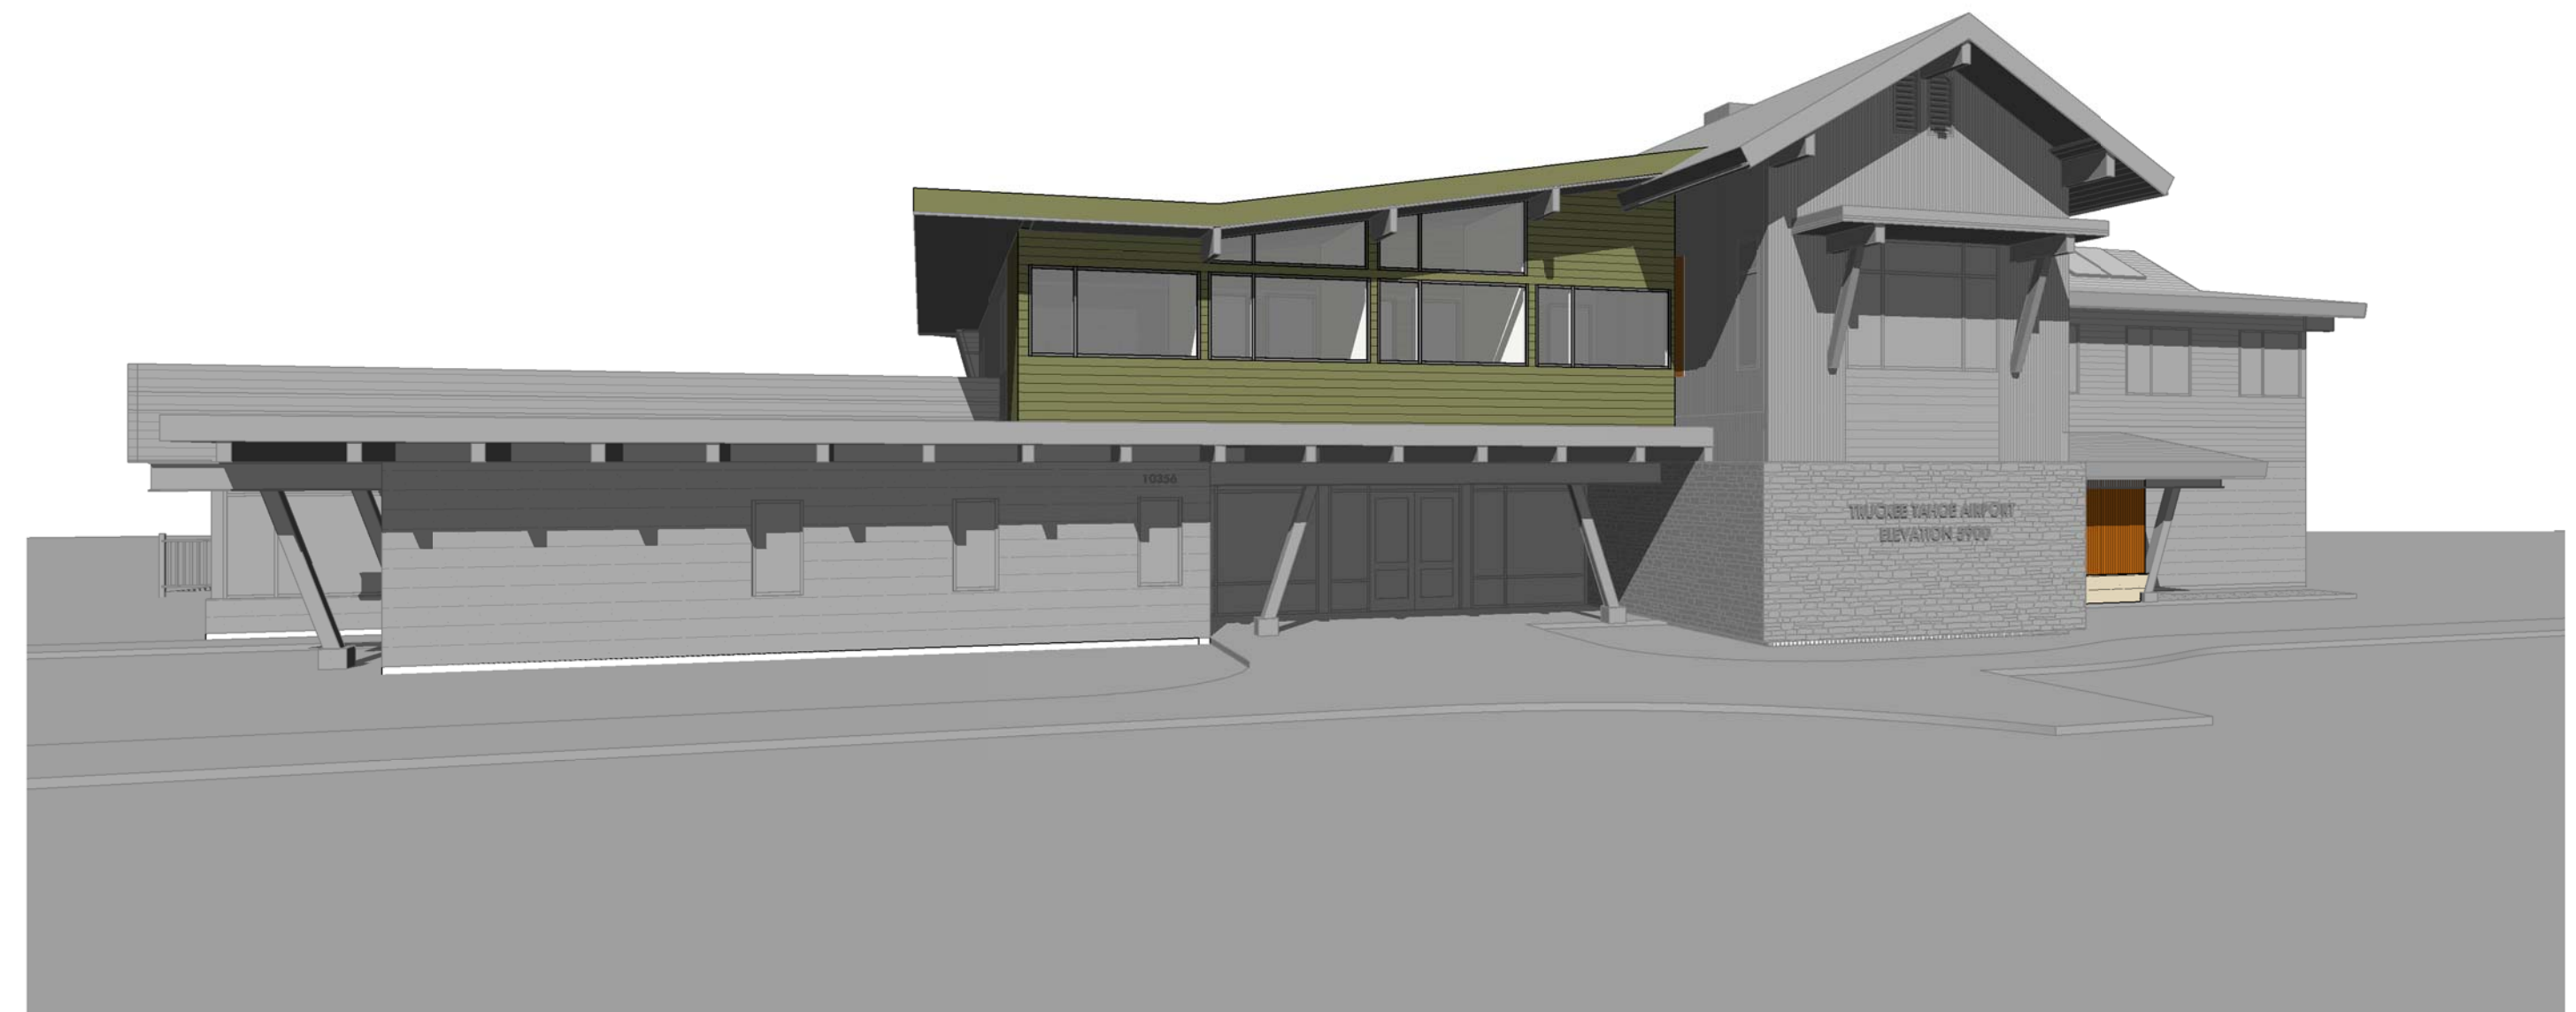

① SOUTH VIEW



② SOUTHEAST VIEW



③ NORTH VIEW

WARD
YOUNG
ARCHITECTURE & PLANNING

12010 Donner Pass Road, Suite 201
Truckee, California 96161
530 587-3859 voice
530 587-8908 fax
wyarch.com



**ADMINISTRATION
BUILDING
EXPANSION STUDY**

REVISIONS

PROJECT NO.

17041

SCALE

DRAWN CHECKED

AW LY

DATE

6/28/2018

PROGRESS PRINT

SHEET TITLE

3D VIEWS

SHEET NO.

A3.3

These drawings are instruments of service and are property of Ward-Young Architects, A California Corporation. All designs and other information on these drawings are for use on the specified project and shall not be used otherwise without the written permission of Ward-Young Architects.