



**1 SITE PLAN**

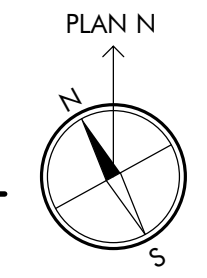

**WARD YOUNG** ARCHITECTURE & PLANNING  
 12010 Donner Pass Road, Suite 201  
 Truckee, California 96161  
 530 587-3859 voice  
 530 587-8908 fax  
 wyarch.com

 

**TRUCKEE TAHOE AIRPORT  
 ADMINISTRATION BUILDING EXPANSION**

REVISIONS


PROJECT NO.  
17041

SCALE  
1" = 20'-0"

DRAWN  
AFD

CHECKED  
RH

DATE  
1/31/2020


SHEET TITLE

**SITE PLAN**

SHEET NO.

**A1.1**

These drawings are instruments of service and are property of Ward-Young Architects, A California Corporation. All designs and other information on these drawings are for use on the specified project and shall not be used otherwise without the written permission of Ward-Young Architects.

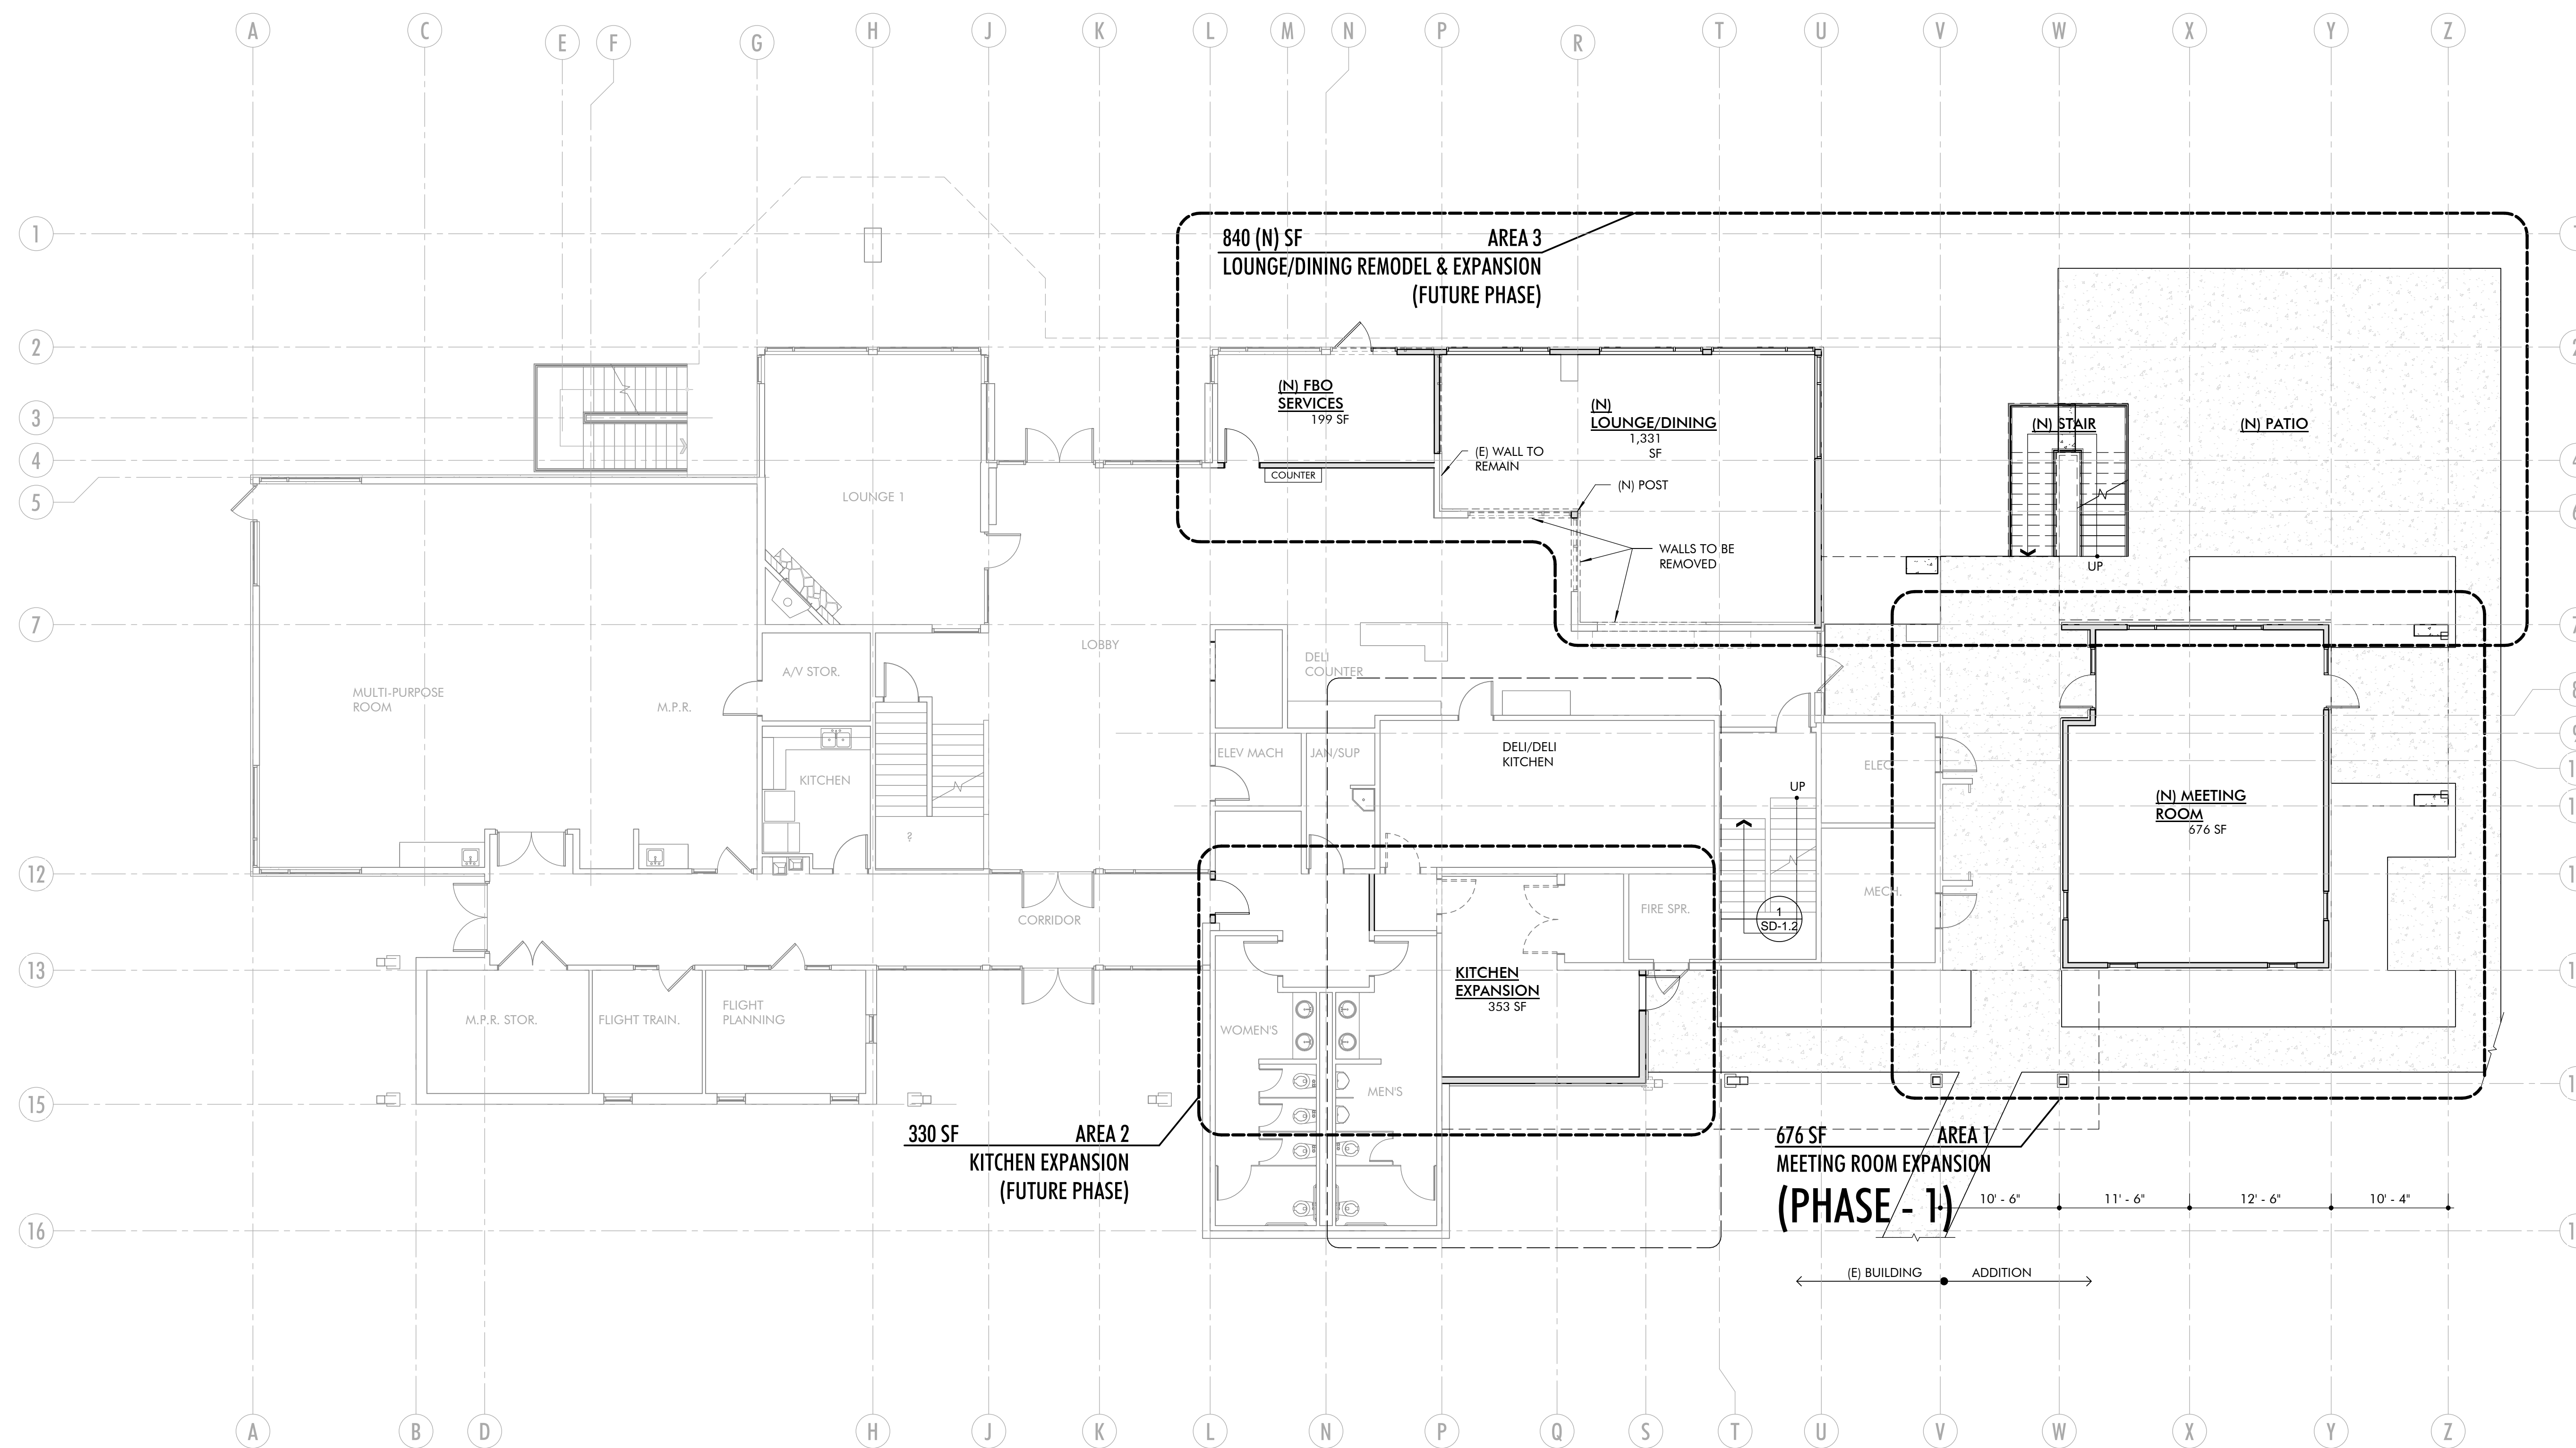

**WARD YOUNG** ARCHITECTURE & PLANNING  
 12010 Donner Pass Road, Suite 201  
 Truckee, California 96161  
 530 587-3859 voice  
 530 587-8908 fax  
 wyarch.com



**TRUCKEE TAHOE AIRPORT**  
**ADMINISTRATION BUILDING EXPANSION**

REVISIONS


PROJECT NO.  
17041

SCALE  
1/8" = 1'-0"

DRAWN  
AFD

CHECKED  
RH


DATE  
1/31/2020

SHEET TITLE  
**LOWER FLOOR PLAN**

SHEET NO.

**A2.1**



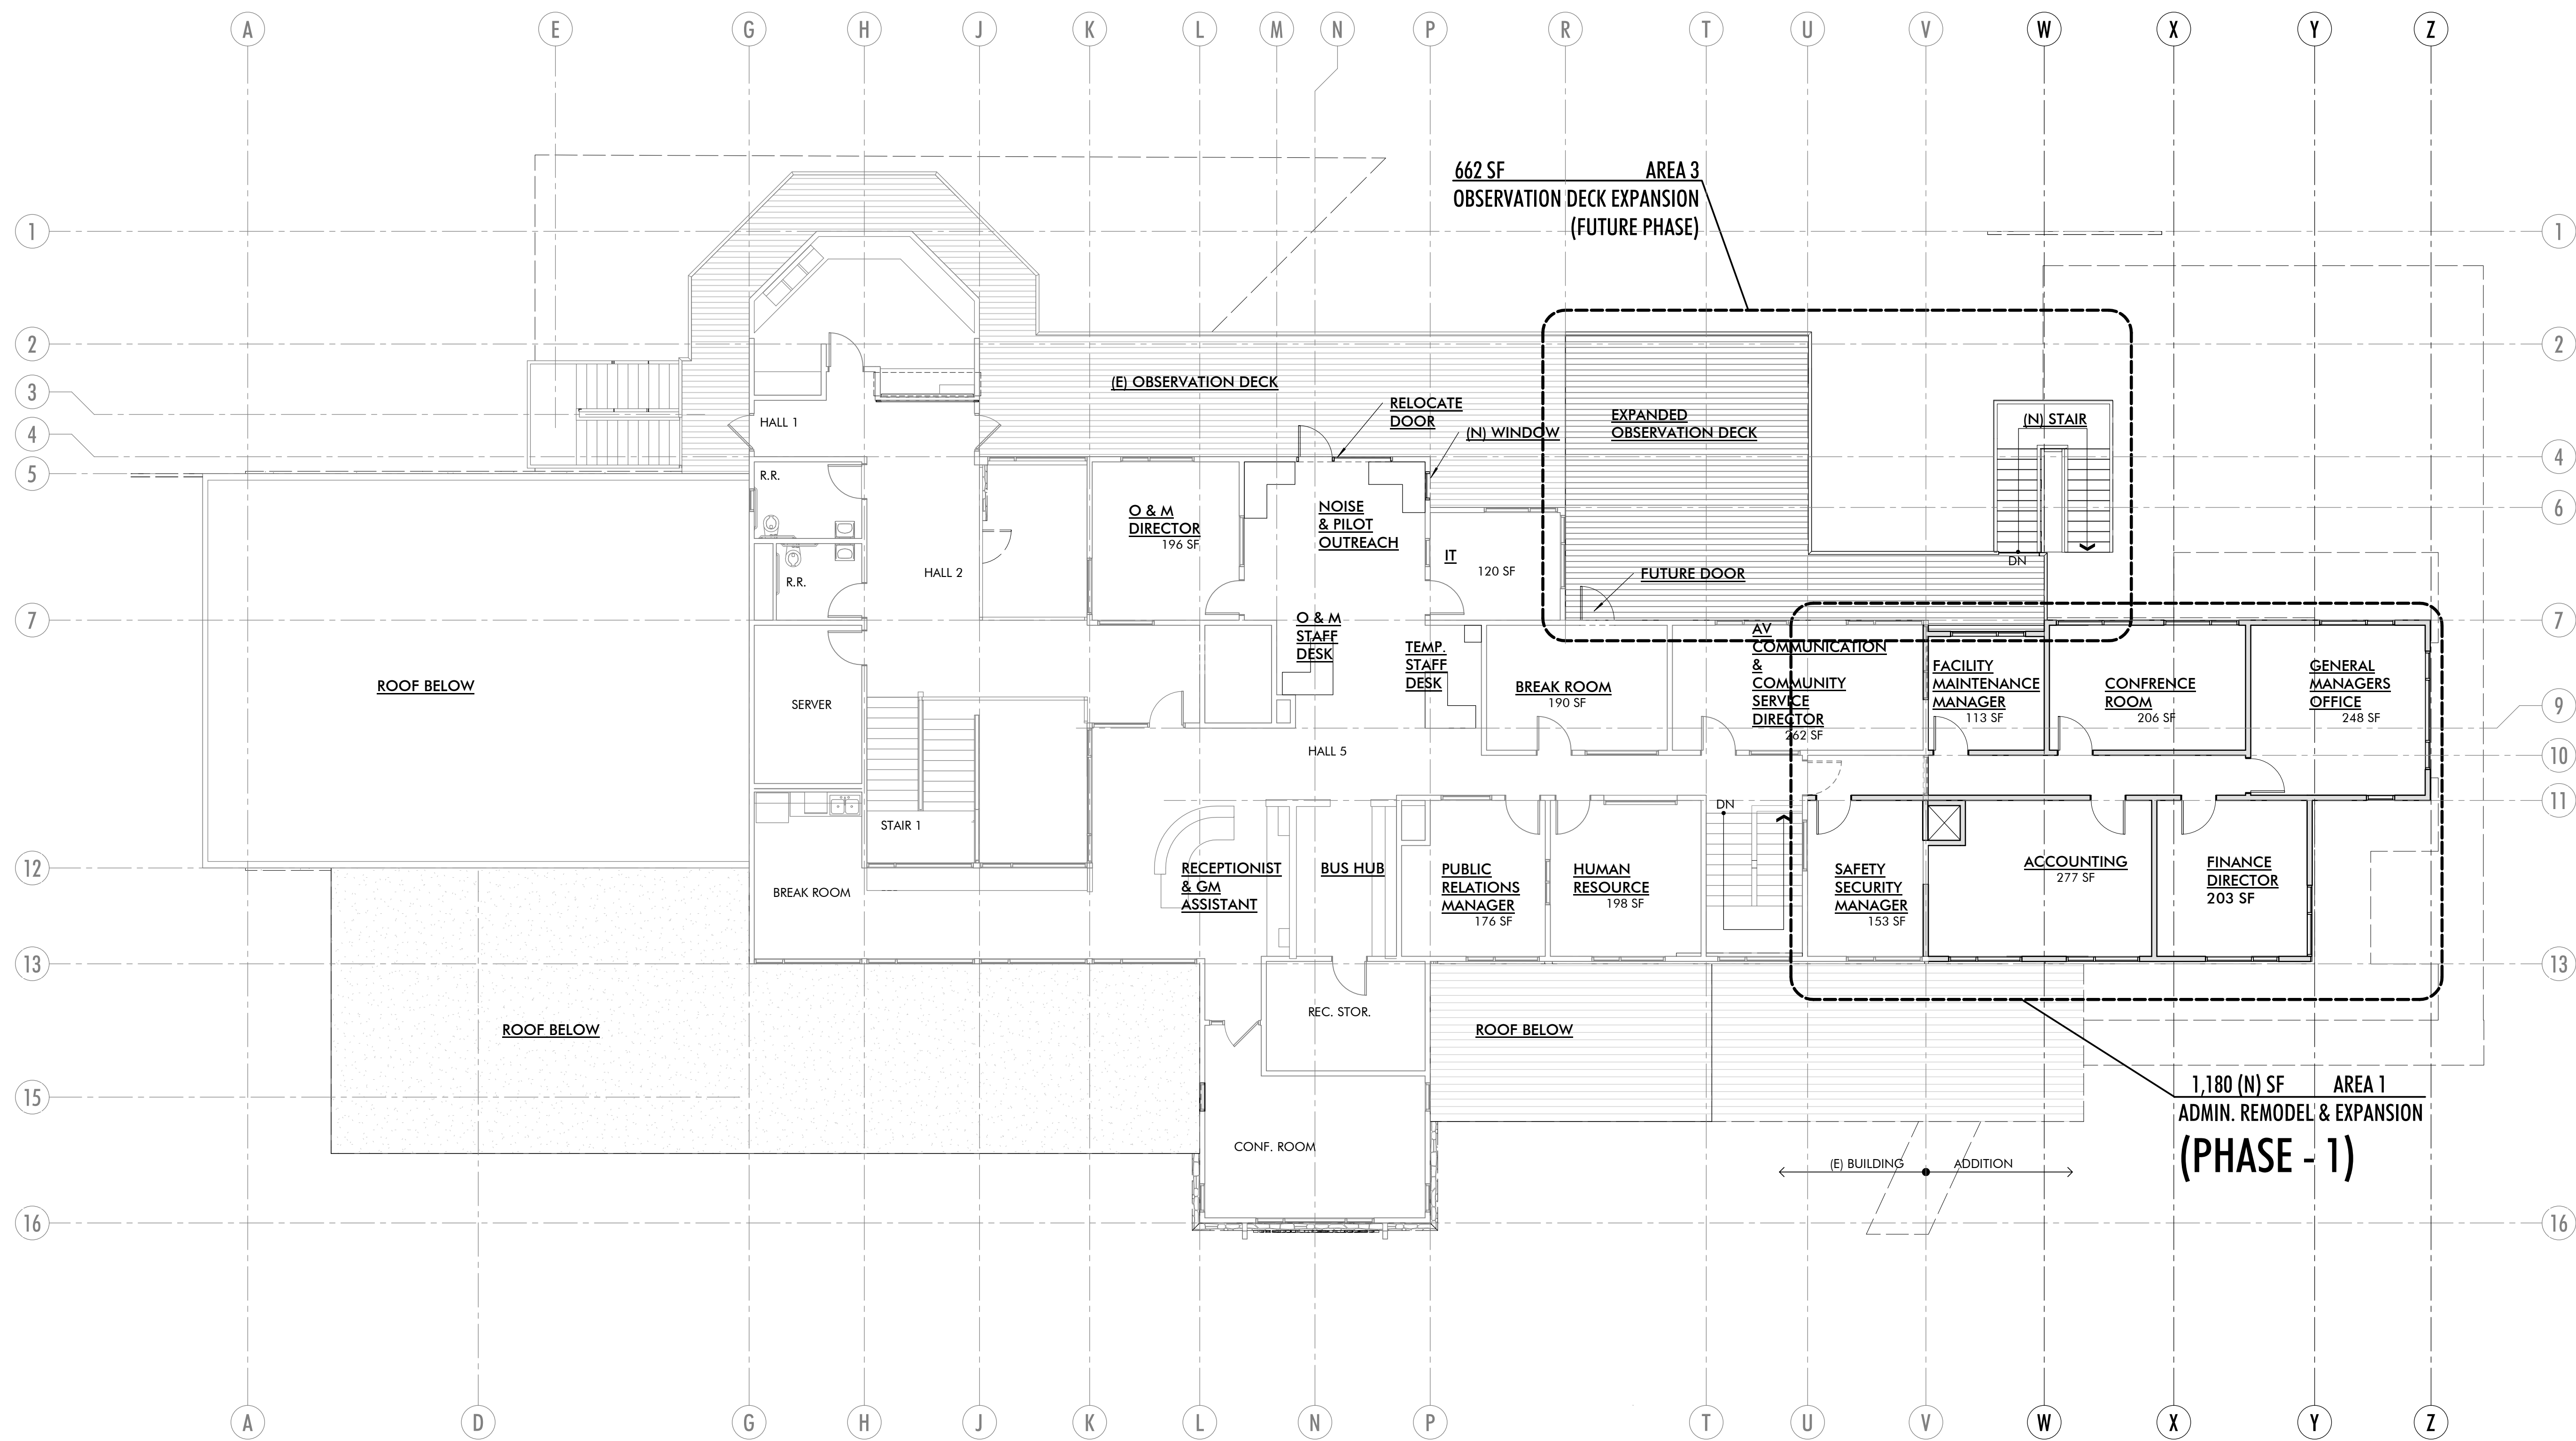

**UPPER FLOOR PLAN**

00 04 08 16 FEET

- LEGEND:**
- ===== EXISTING WALL TO REMAIN
  - EXISTING WALL TO BE REMOVED
  - ===== NEW WALL

**WARD YOUNG** ARCHITECTURE & PLANNING  
 12010 Donner Pass Road, Suite 201  
 Truckee, California 96161  
 530 587-5859 voice  
 530 587-8908 fax  
 wyarch.com



**ADMINISTRATION BUILDING EXPANSION**

REVISIONS


PROJECT NO.  
17041

SCALE  
1/8" = 1'-0"

DRAWN  
Author

CHECKED  
Checker

DATE  
1/31/2020


SHEET TITLE

**UPPER FLOOR PLAN**

SHEET NO.


**A 2.2**

These drawings are instruments of service and are property of Ward-Young Architects, A California Corporation. All designs and other information on these drawings are for use on the specified project and shall not be used otherwise without the written permission of Ward-Young Architects.

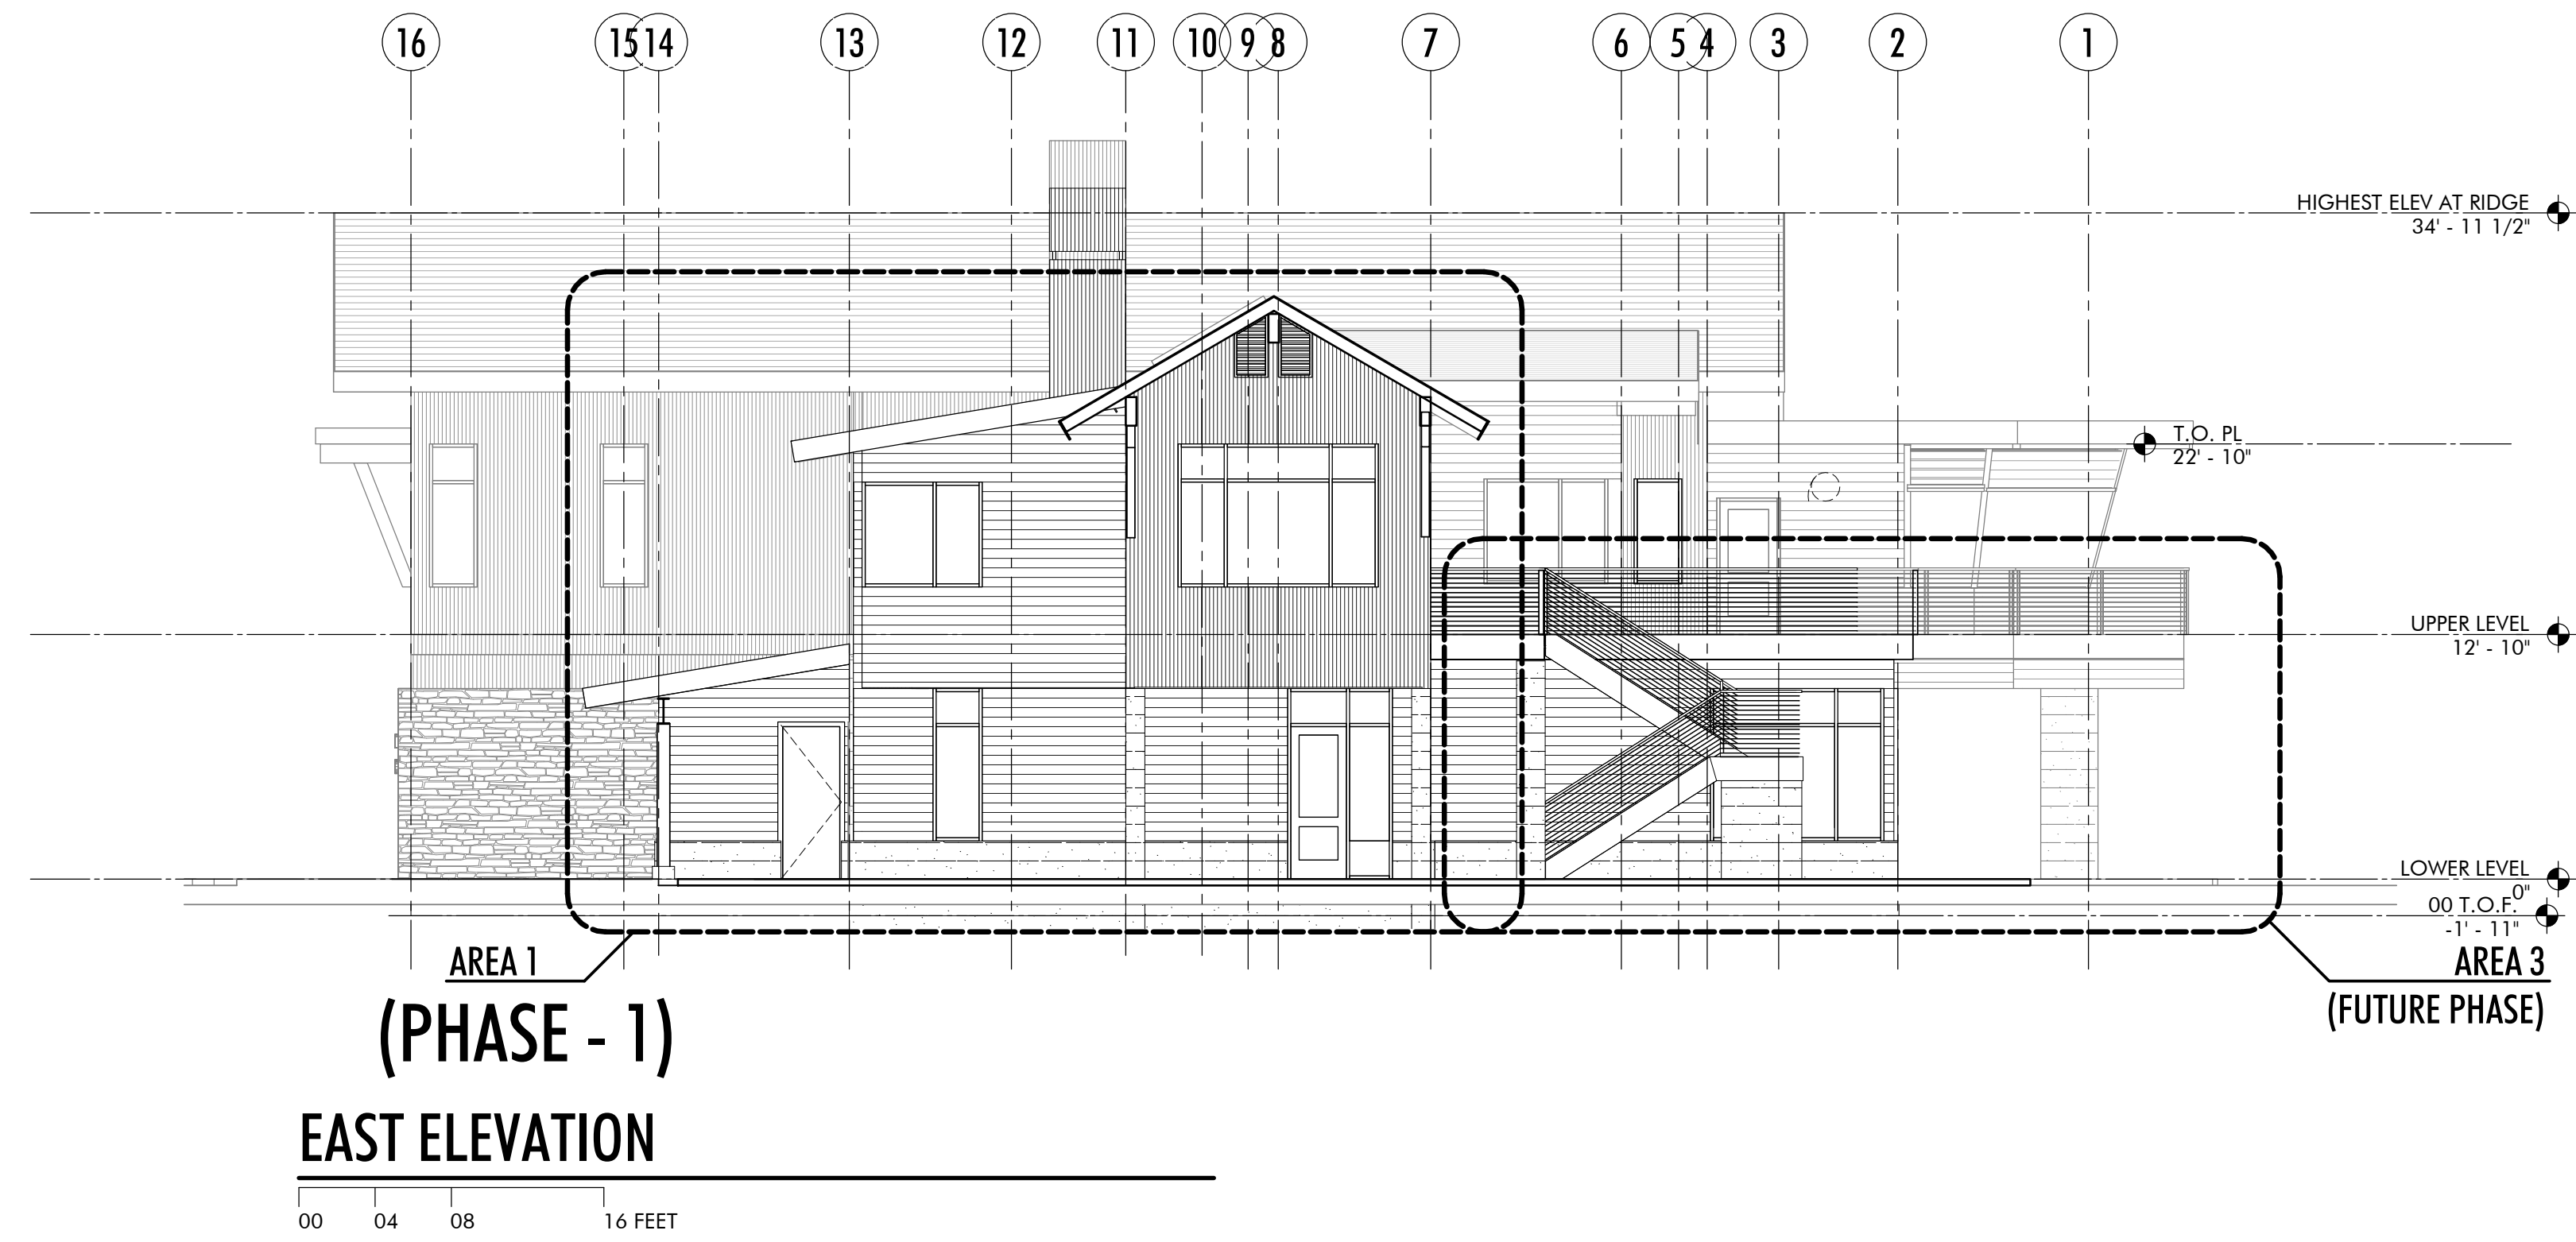

**(PHASE - 1)**  
**EAST ELEVATION**

00 04 08 16 FEET

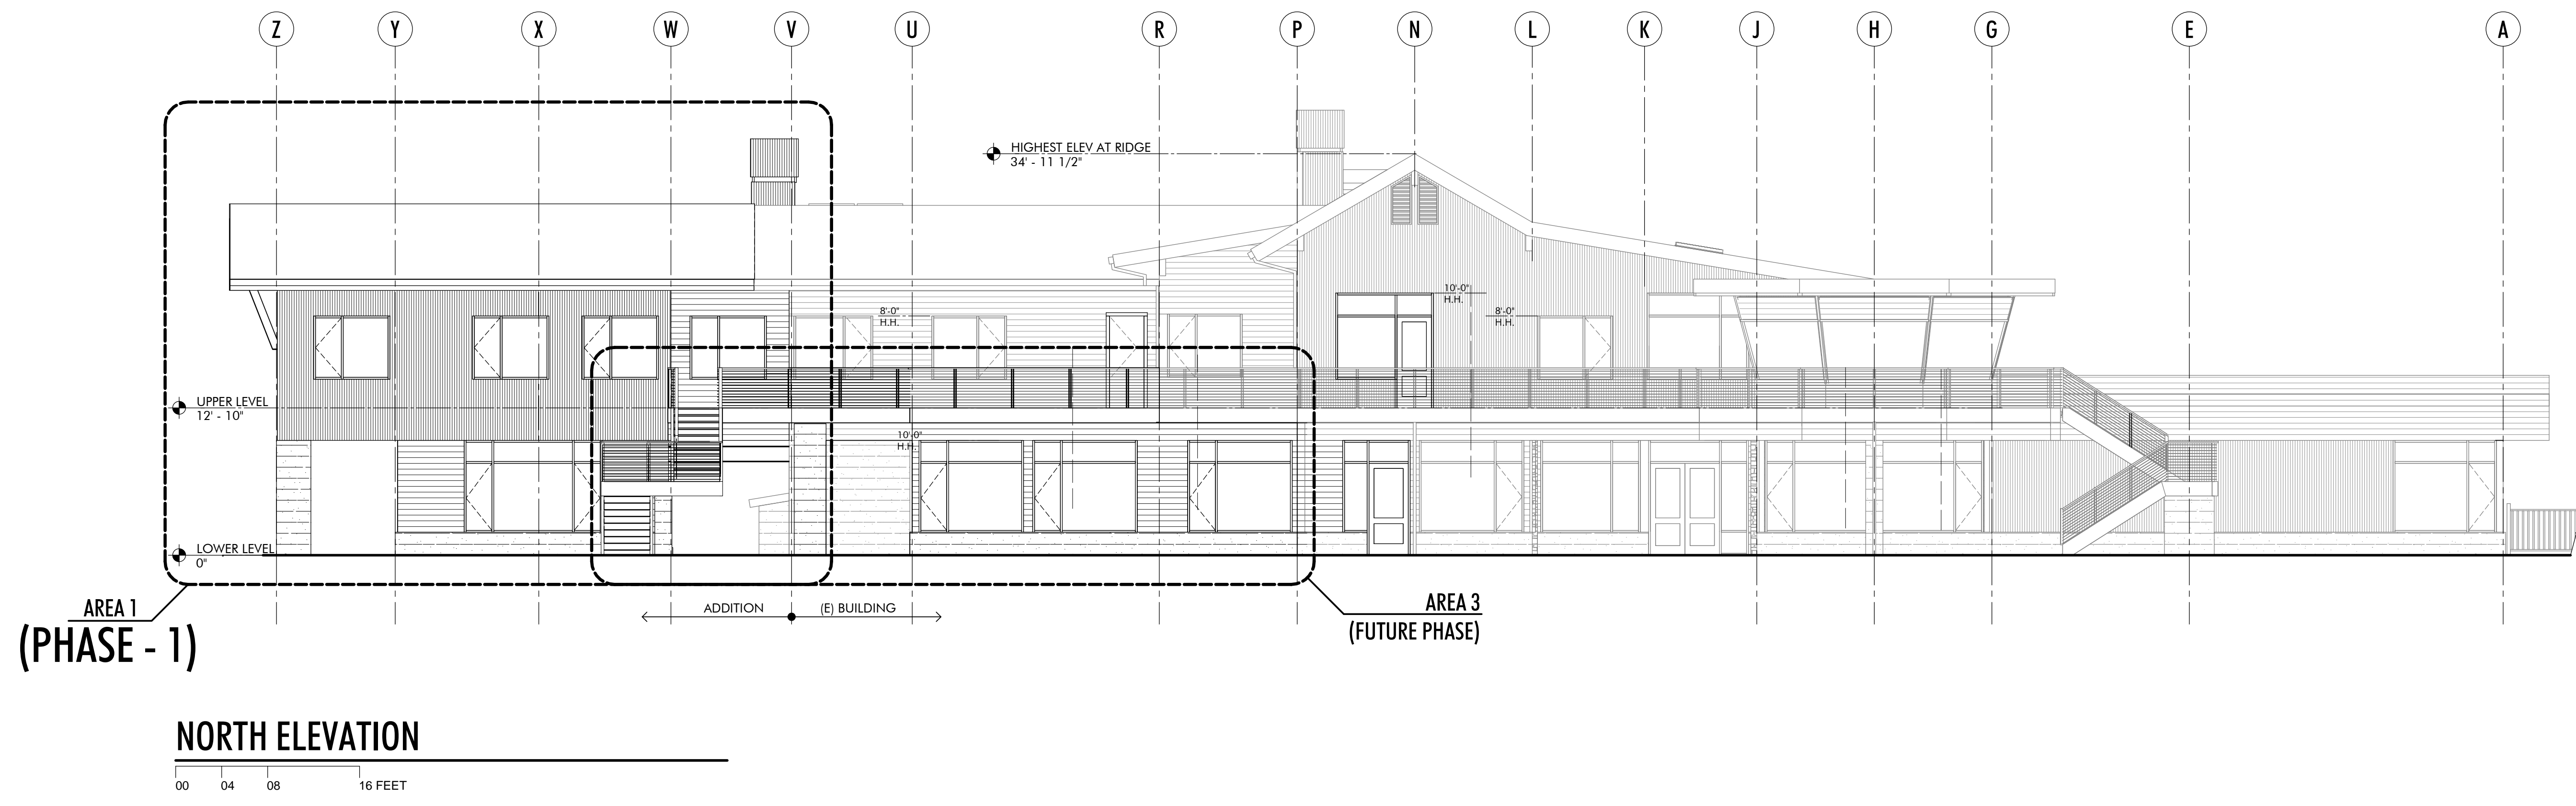

**AREA 1**  
**(PHASE - 1)**

**NORTH ELEVATION**

00 04 08 16 FEET

**WARD**  
**YOUNG**  
ARCHITECTURE & PLANNING  
12010 Donner Pass Road, Suite 201  
Truckee, California 96161  
530 587-5859 voice  
530 587-8908 fax  
wyarch.com



**TRUCKEE**  
**TAHOE**  
**AIRPORT**  
**ADMINISTRATION**  
**BUILDING**  
**EXPANSION**

REVISIONS


PROJECT NO.  
17041

SCALE  
1/8" = 1'-0"

DRAWN      CHECKED  
AFD          RH

DATE  
1/31/2020

SHEET TITLE


**EXTERIOR ELEVATIONS**

SHEET NO.

**A3.1**


These drawings are instruments of service and are property of Ward-Young Architects, A California Corporation. All designs and other information on these drawings are for use on the specified project and shall not be used otherwise without the written permission of Ward-Young Architects.



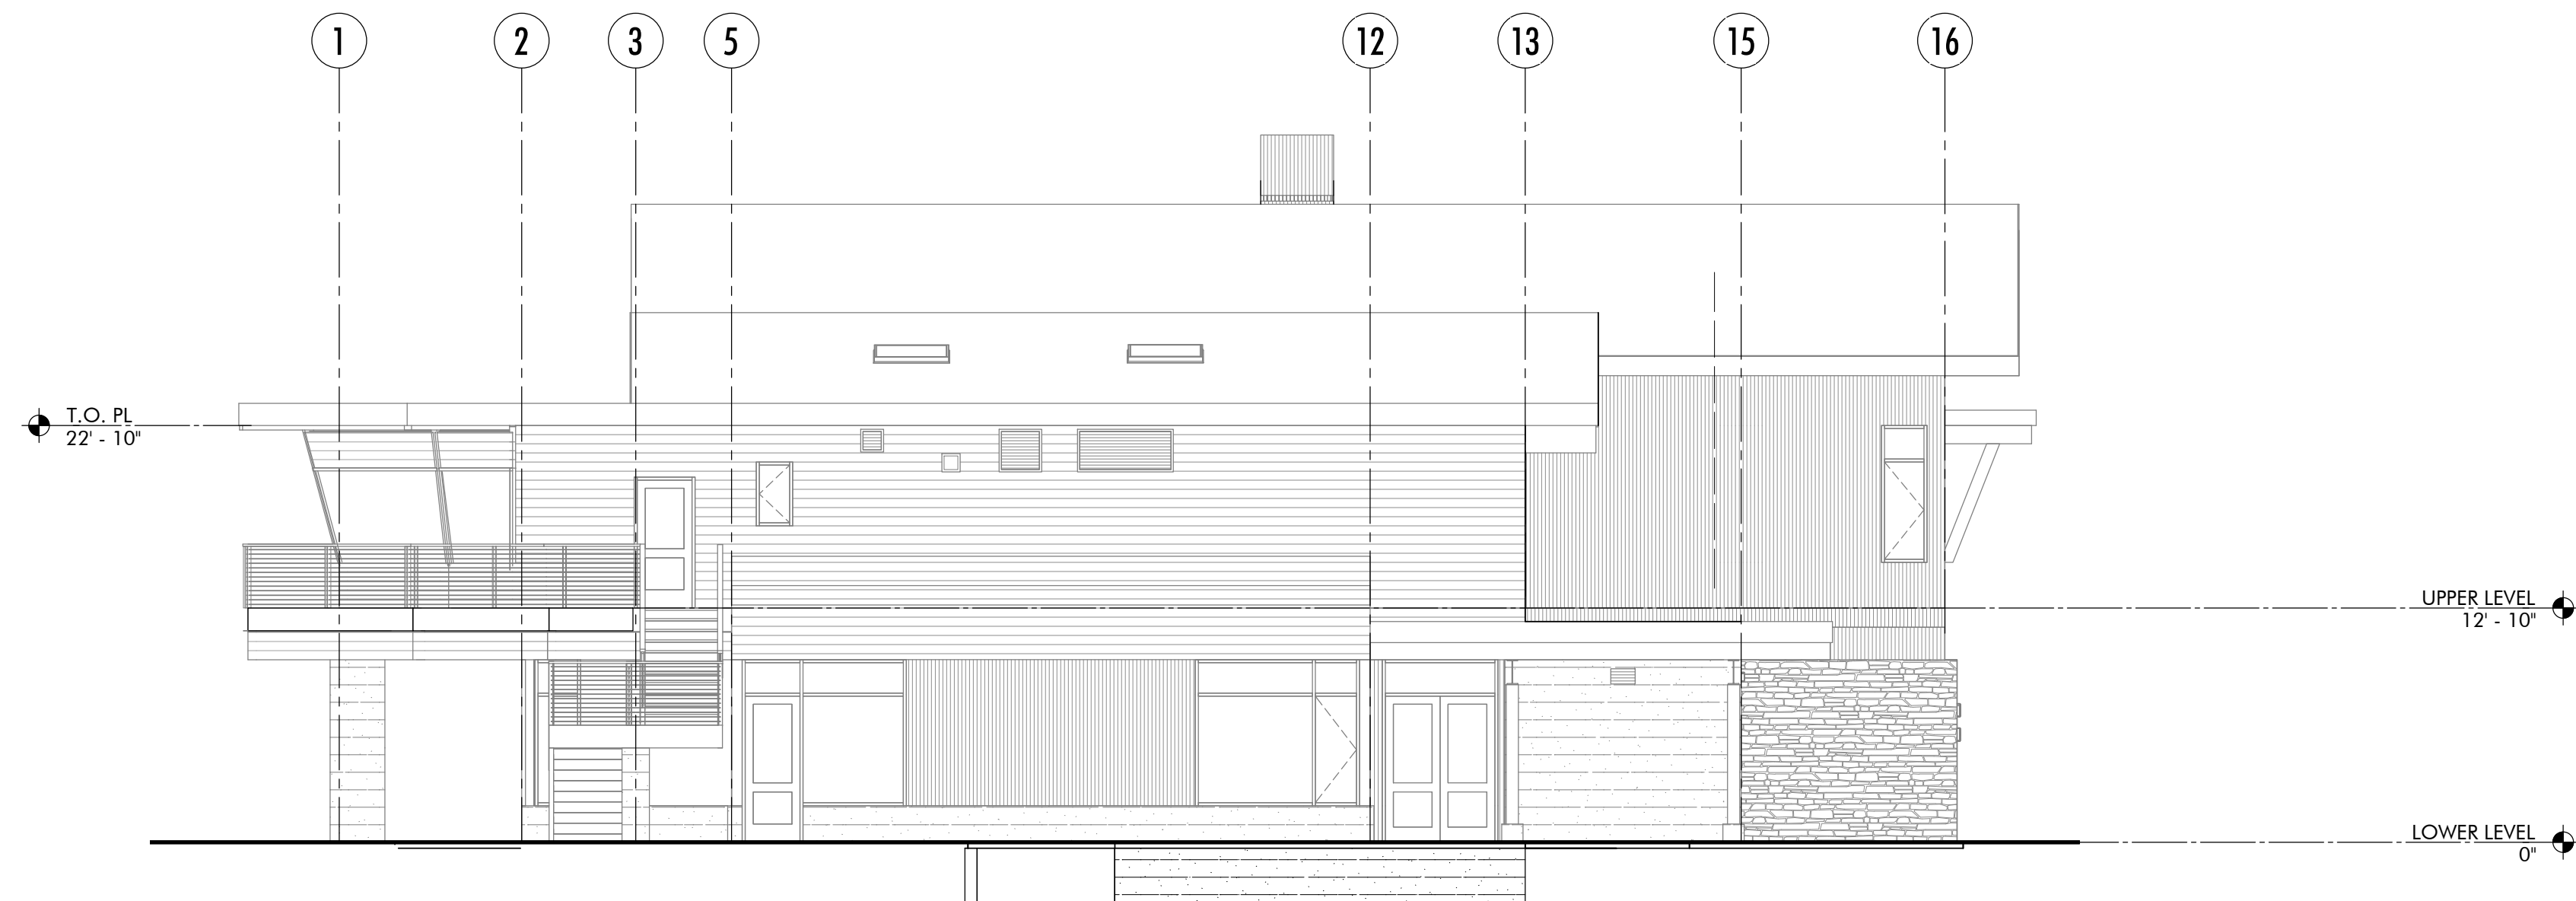

**WEST ELEVATION**

00 04 08 16 FEET

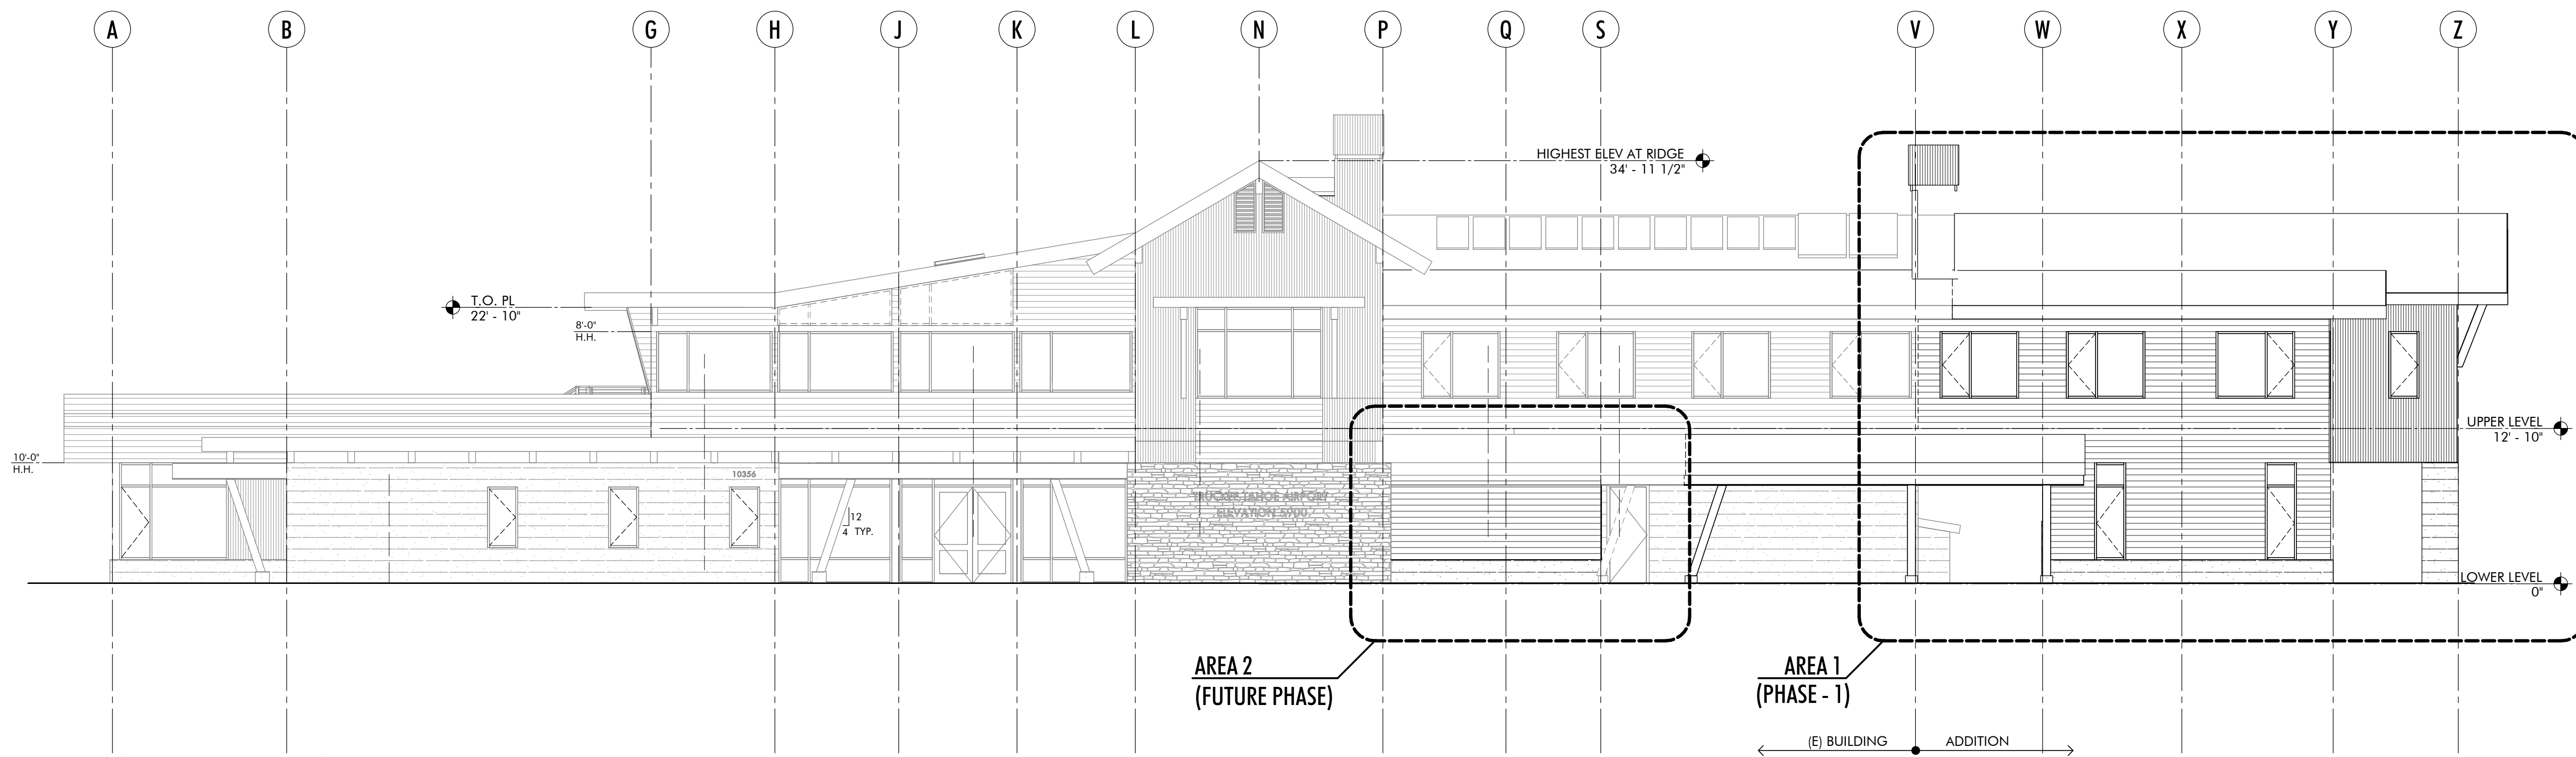

**SOUTH ELEVATION**

00 04 08 16 FEET

**WARD YOUNG** ARCHITECTURE & PLANNING  
 12010 Donner Pass Road, Suite 201  
 Truckee, California 96161  
 530 587-3859 voice  
 530 587-8908 fax  
 wyarch.com



**TRUCKEE TAHOE AIRPORT**  
**ADMINISTRATION BUILDING EXPANSION**

REVISIONS

NO.	DESCRIPTION

PROJECT NO.  
17041

SCALE  
1/8" = 1'-0"

DRAWN CHECKED  
AFD RH

DATE  
1/31/2020

SHEET TITLE  
**EXTERIOR ELEVATIONS**

SHEET NO.

**A 3.2**