

LOWER LEVEL FLOOR PLAN - FEASIBILITY STUDY

00 04 08 16 FEET

WARD YOUNG ARCHITECTURE & PLANNING
12010 Donner Pass Road, Suite 201
Truckee, California 96161
530 587-5859 voice
530 587-8908 fax
wyarch.com



ADMINISTRATION
BUILDING EXPANSION
STUDY


REVISIONS

PROJECT NO.	17041
SCALE	1/8" = 1'-0"
DRAWN	CHECKED
IB	LY
DATE	08/21/2019
PROGRESS PRINT	
SHEET TITLE	

LOWER FLOOR PLAN

SHEET NO.

SD-2.1

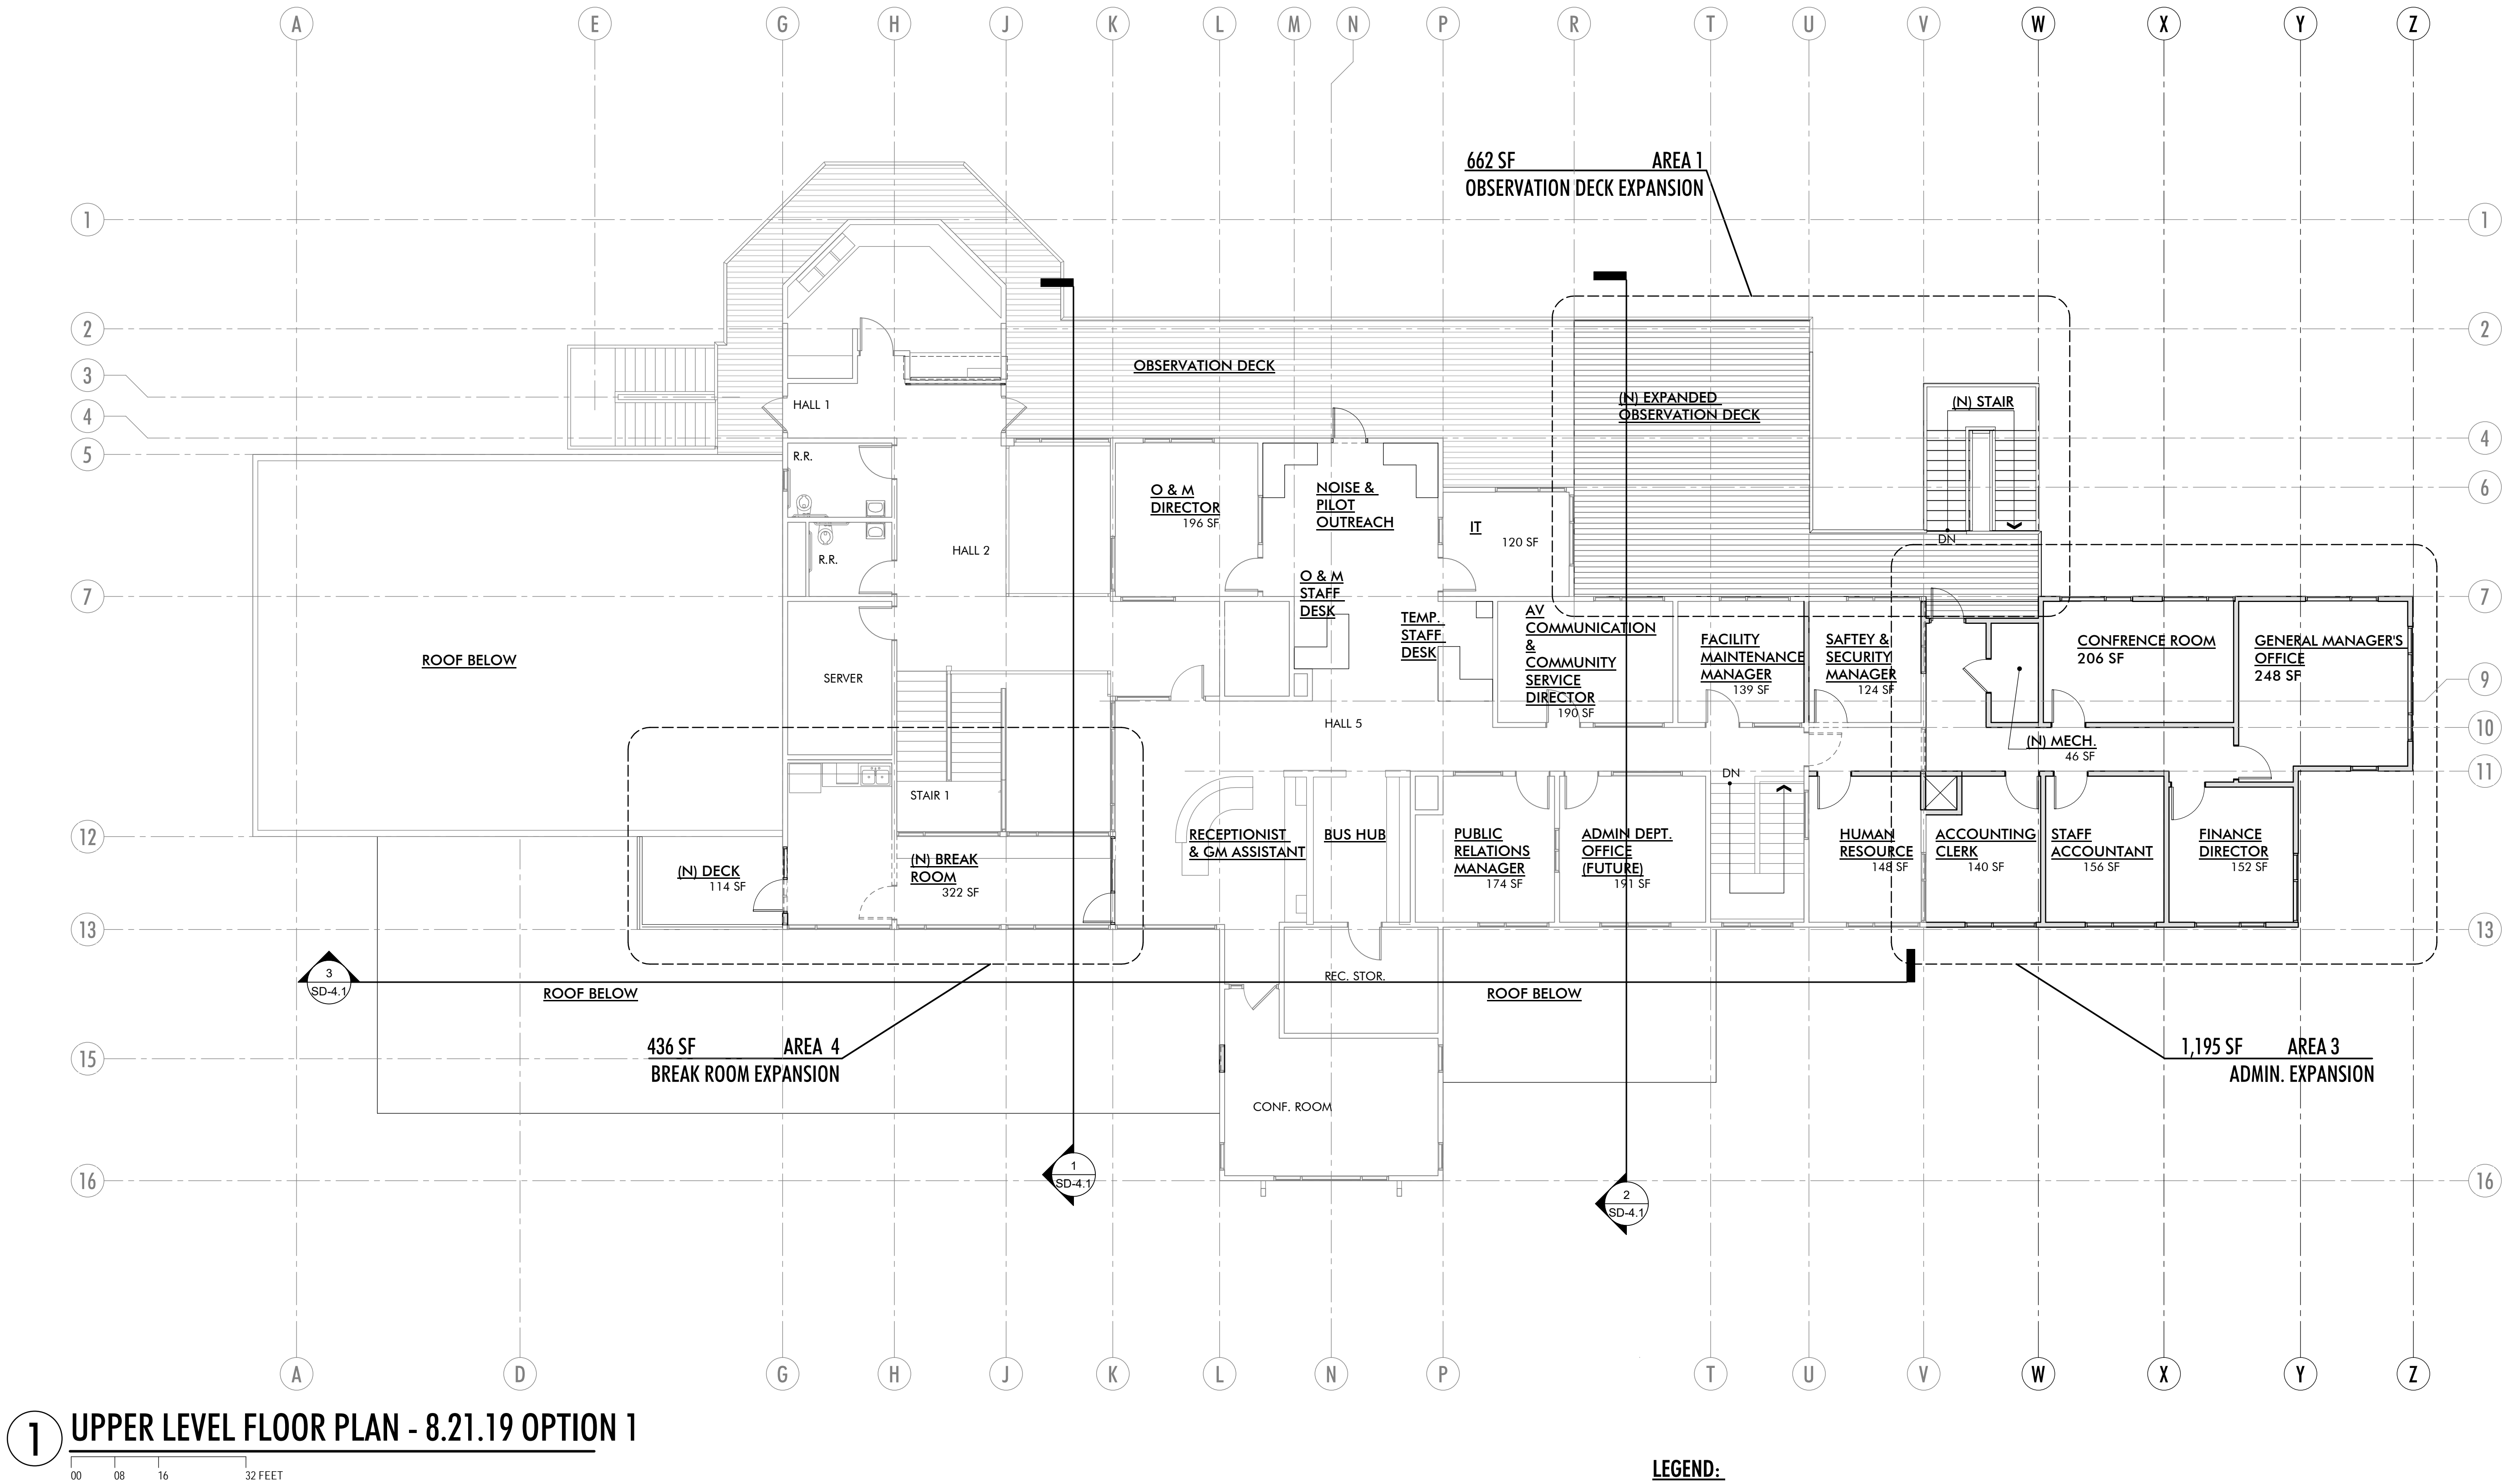

1 UPPER LEVEL FLOOR PLAN - 8.21.19 OPTION 1

LEGEND:

- EXISTING WALL TO REMAIN
- EXISTING WALL TO BE REMOVED
- NEW WALL

WARD
YOUNG
ARCHITECTURE & PLANNING
12010 Donner Pass Road, Suite 201
Truckee, California 96161
530 587-5859 voice
530 587-8908 fax
wyarch.com



ADMINISTRATION
BUILDING EXPANSION
STUDY

REVISIONS

PROJECT NO.

17041

SCALE

1/8" = 1'-0"

DRAWN

Author

CHECKED

Checker

DATE

08/21/2019


PROGRESS PRINT

SHEET TITLE

UPPER FLOOR PLAN -
OPTION 1

SHEET NO.

SD-2.3

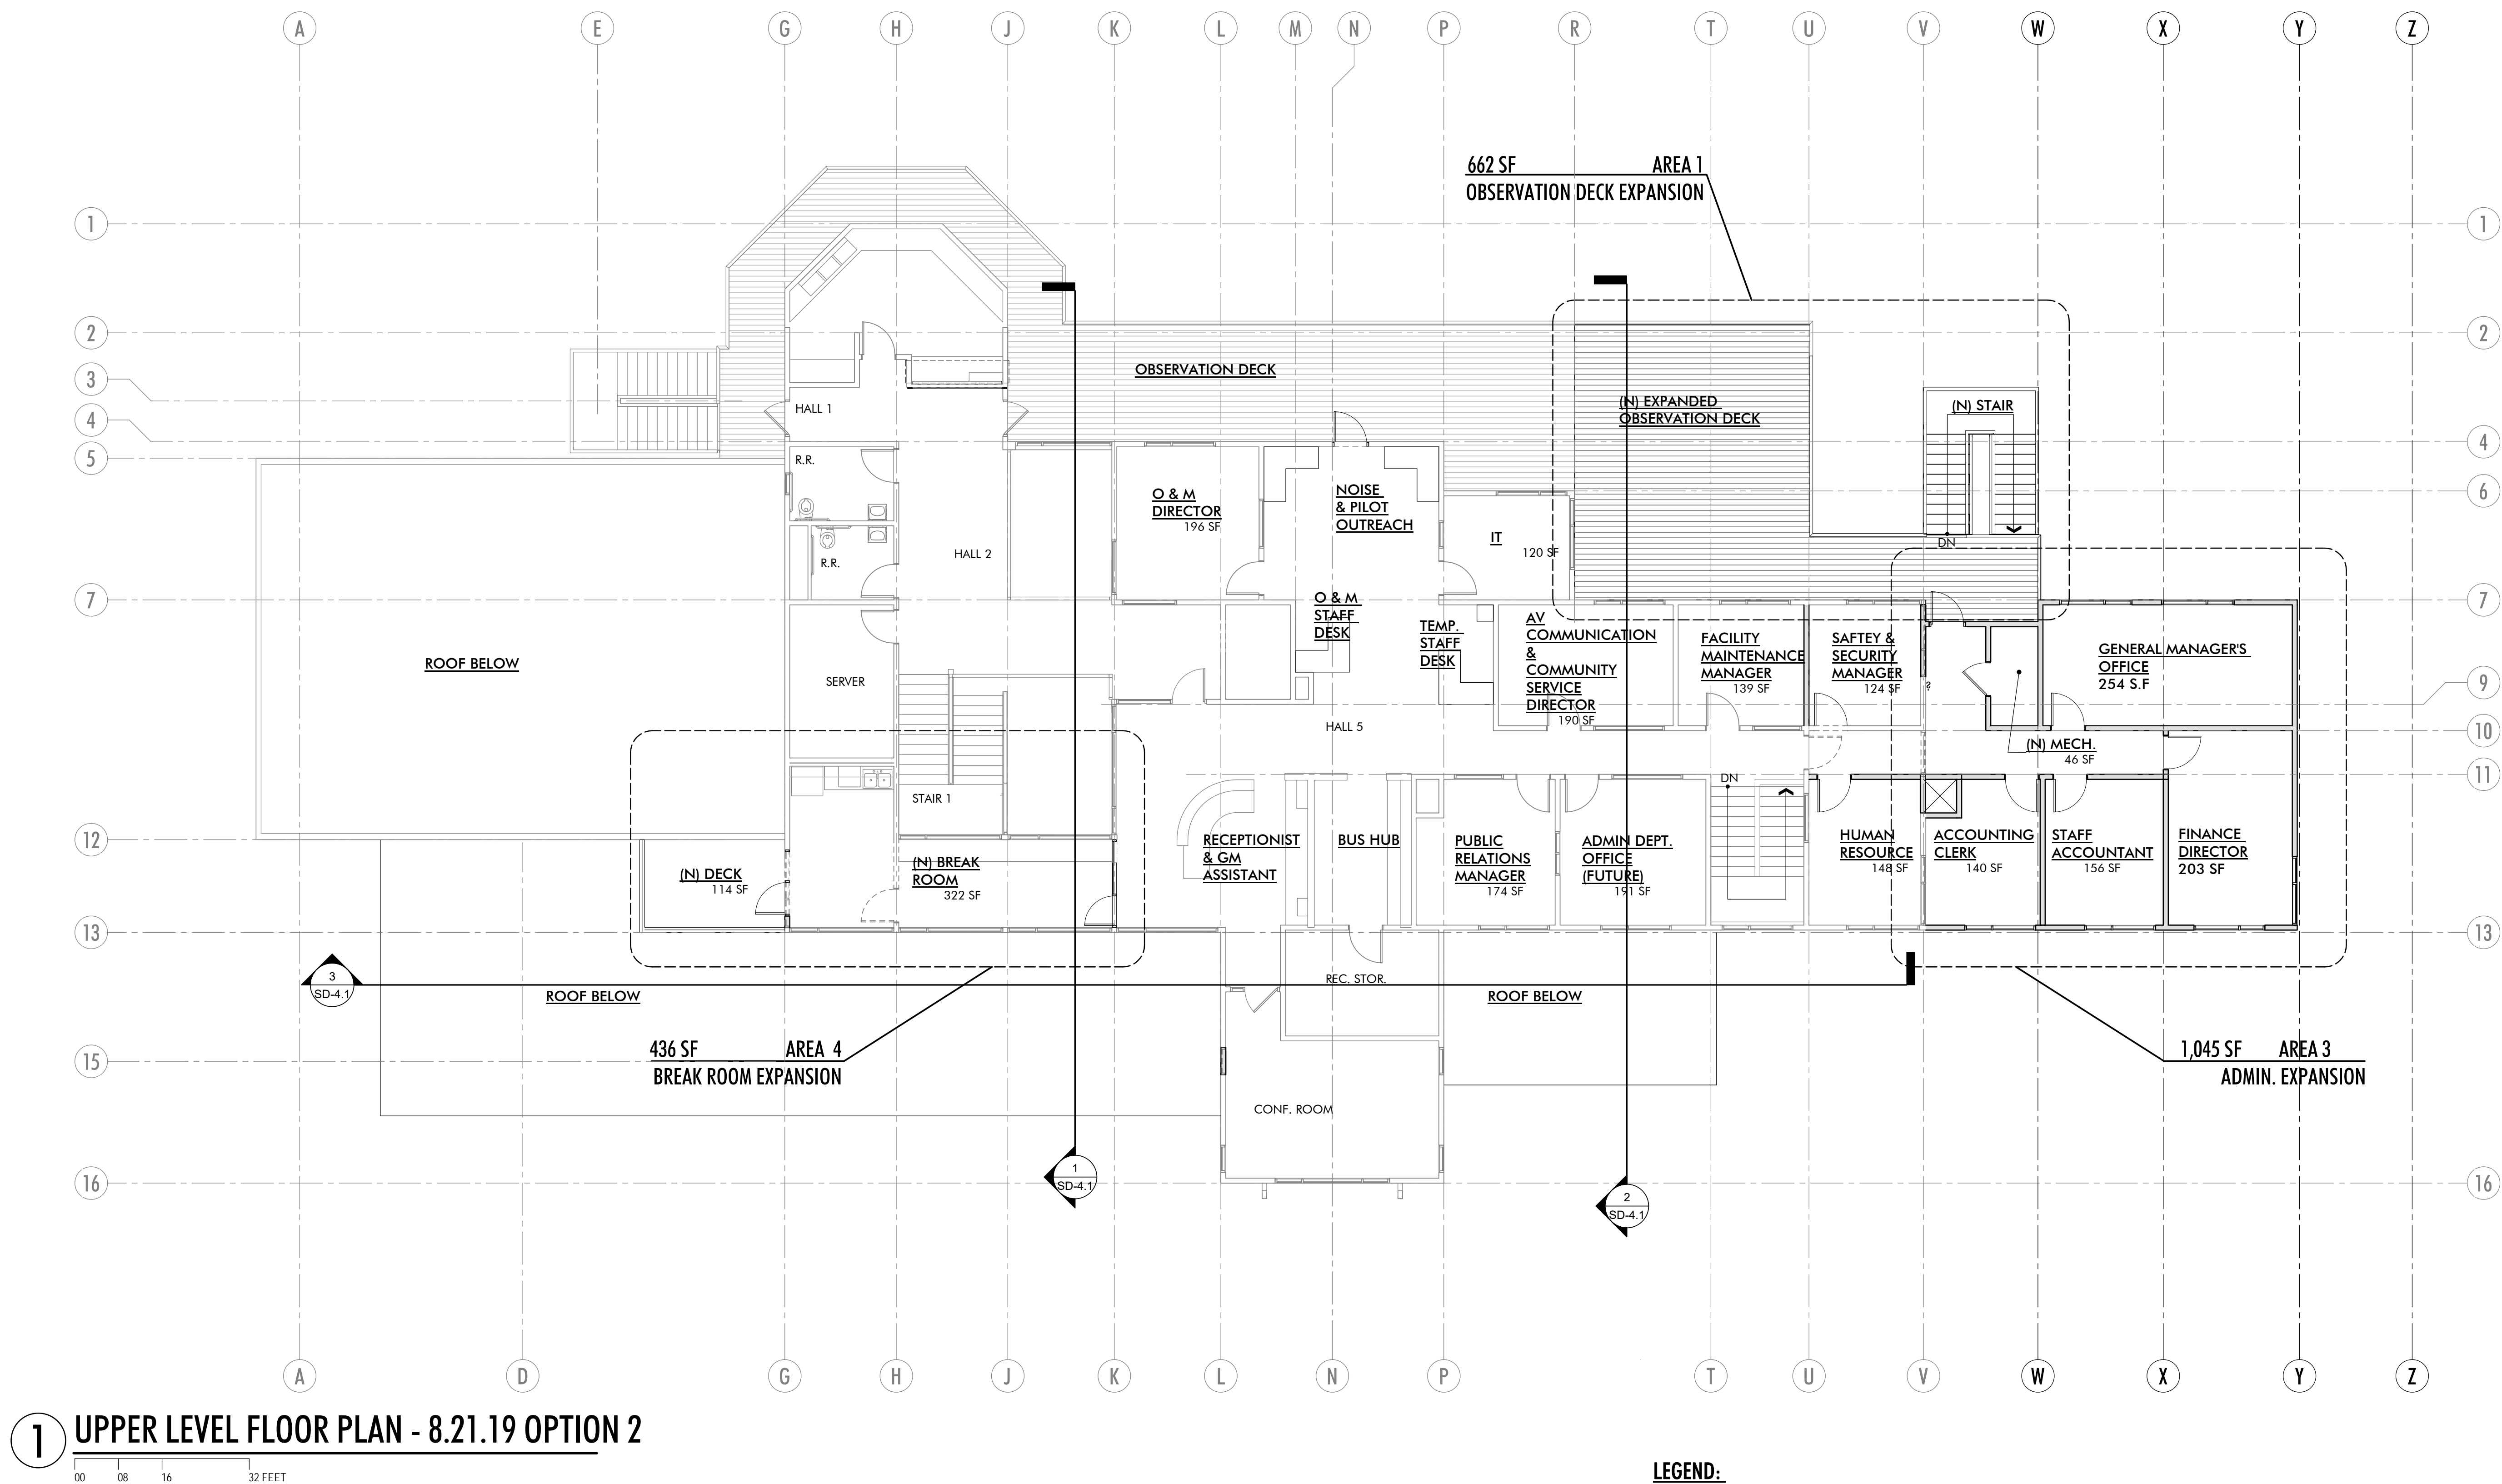

1 UPPER LEVEL FLOOR PLAN - 8.21.19 OPTION 2

00 08 16 32 FEET

LEGEND:

- EXISTING WALL TO REMAIN
- EXISTING WALL TO BE REMOVED
- NEW WALL



**ADMINISTRATION
BUILDING EXPANSION
STUDY**

REVISIONS	

PROJECT NO. 17041	
SCALE 1/8" = 1'-0"	
DRAWN Author	CHECKED Checker
DATE 08/21/2019 PROGRESS PRINT	
SHEET TITLE	

**UPPER FLOOR PLAN -
OPTION 2**

SHEET NO.

SD-2.4