



Airport Capital Improvement Projects (ACIP)

Fiscal Year 2015 and 2016

VERIFY SCALES.
 BAR IS ONE INCH ON ORIGINAL DRAWING.
 IF NOT ONE INCH ON THIS SHEET, ADJUST SCALES ACCORDINGLY.

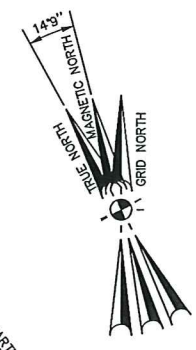

Reinard W. Brandley
 CONSULTING AIRPORT ENGINEER
 6125 King Road, Suite 201 • Lovetts, California 95505-8004 • (916) 662-4725

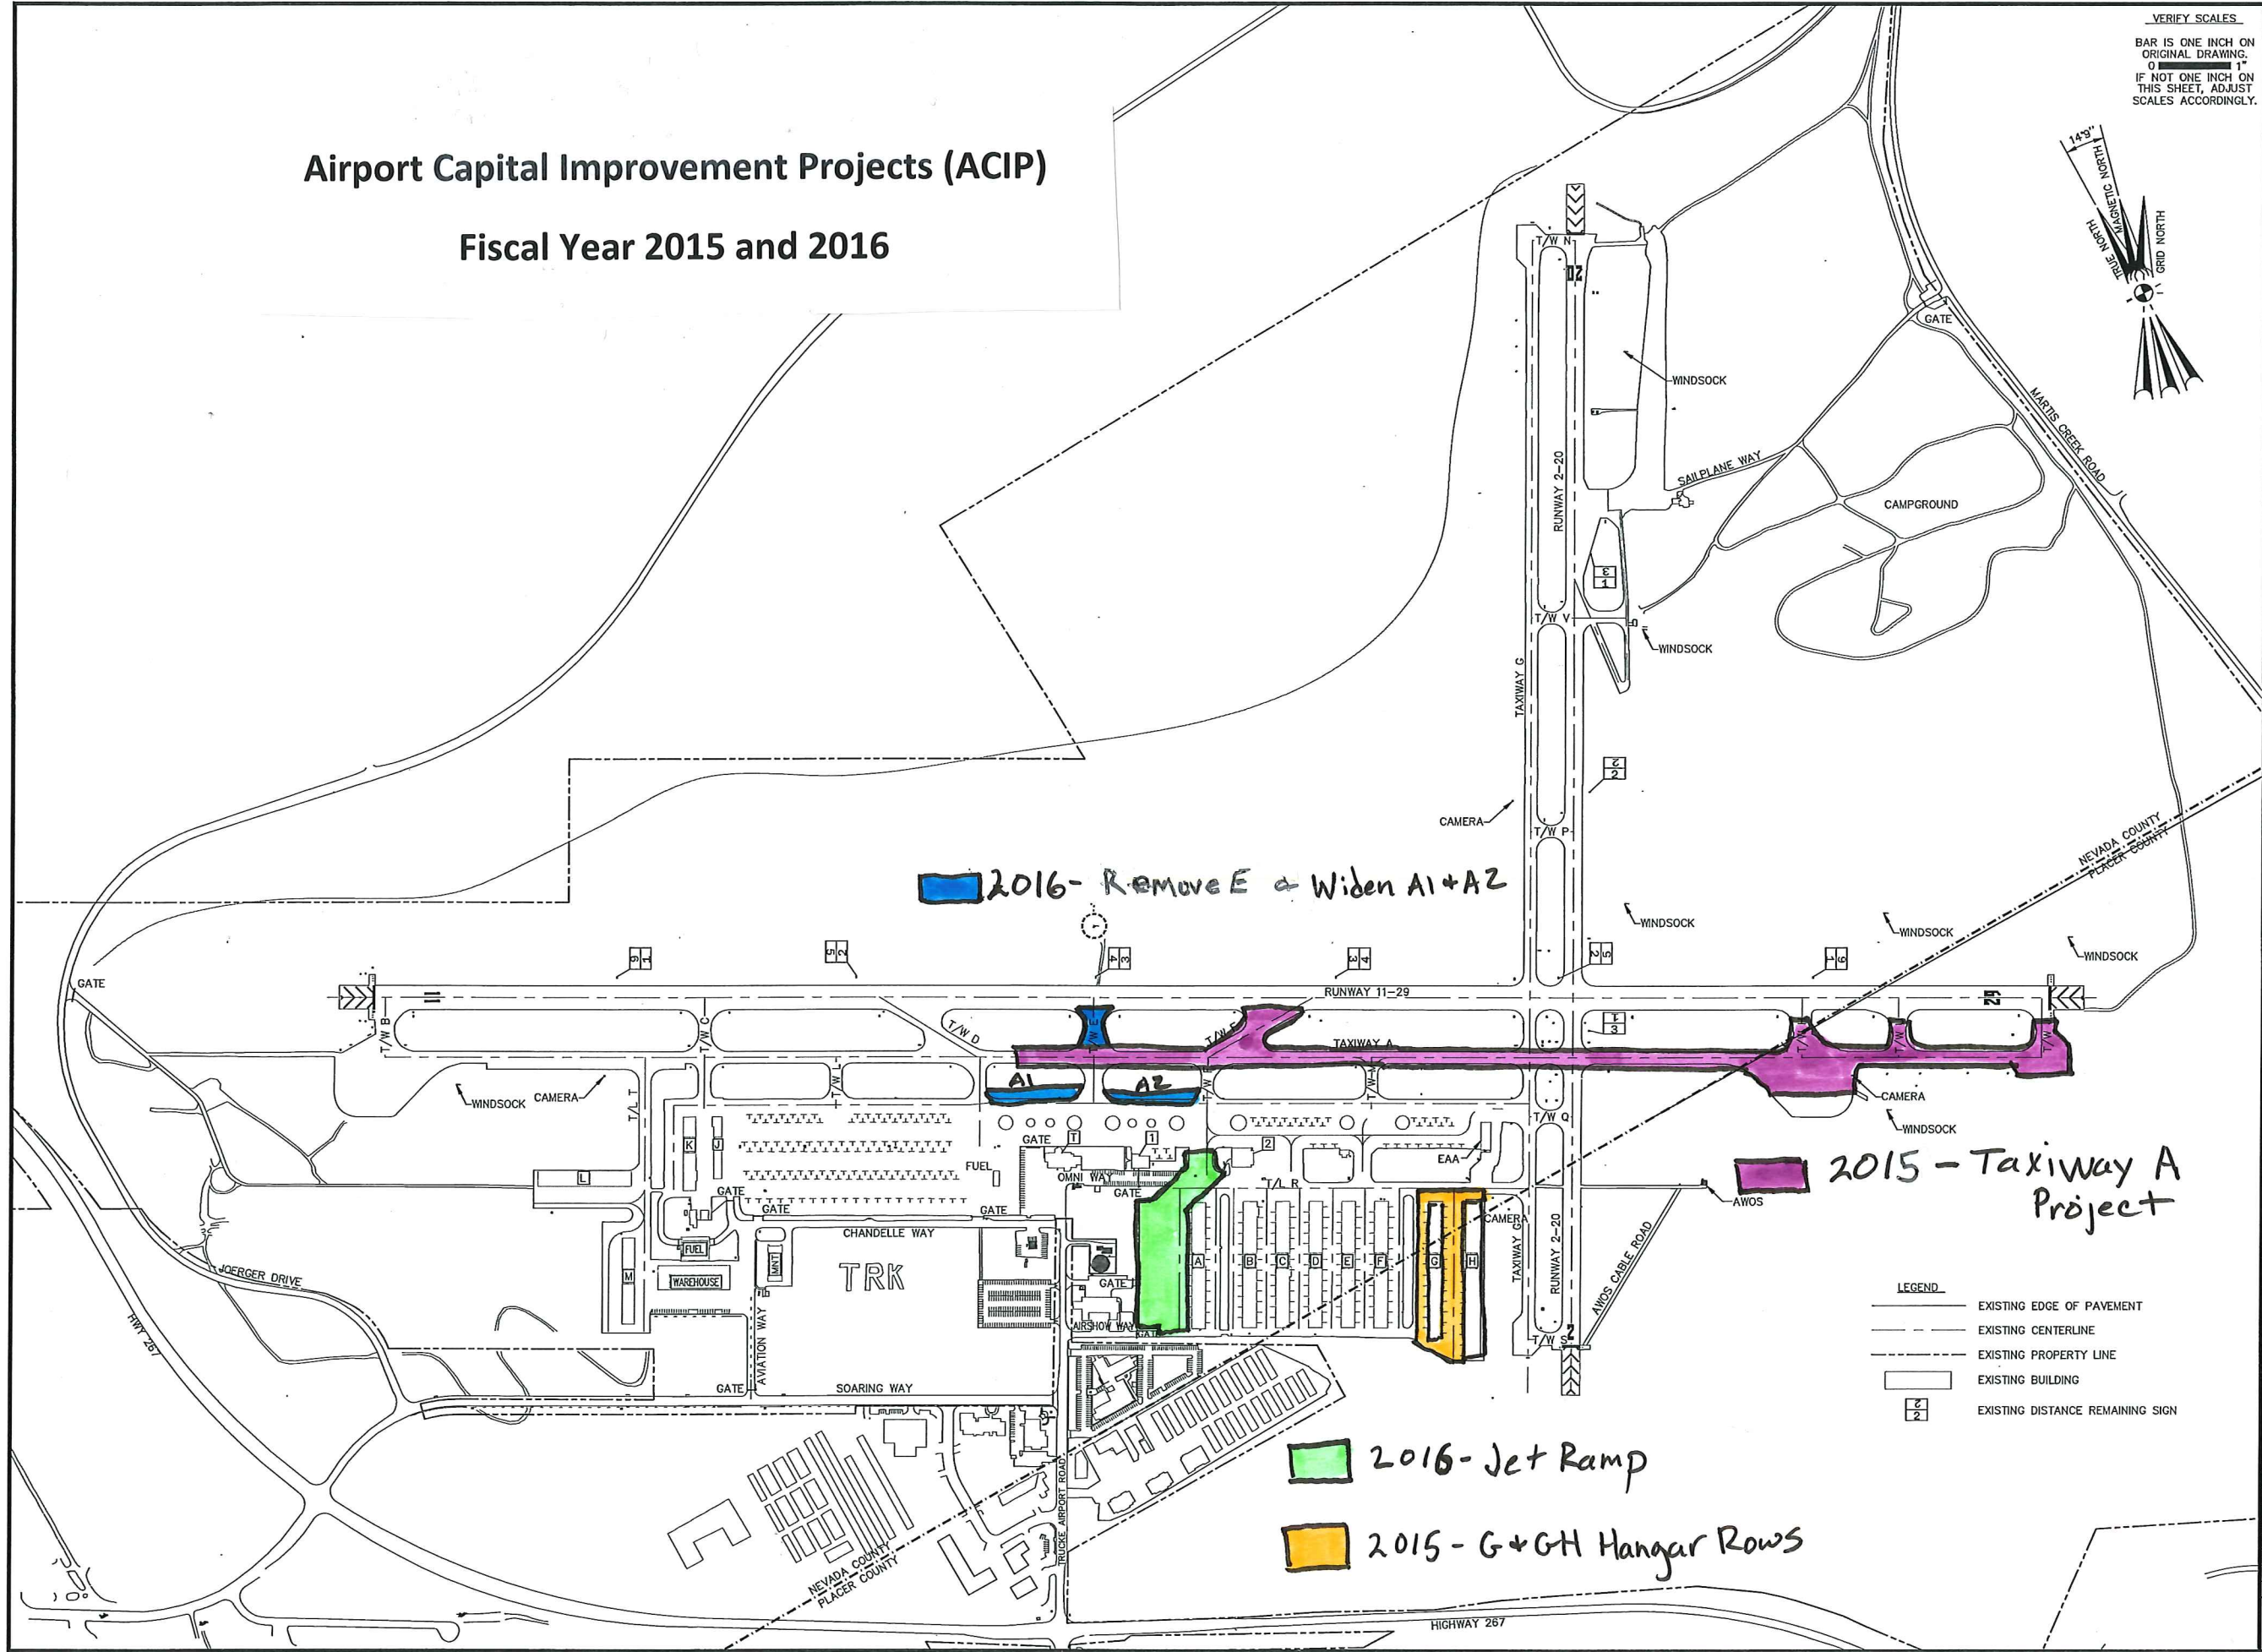

2016 - Remove E & Widen A1+AZ

2015 - Taxiway A Project

2016 - Jet Ramp

2015 - G+GH Hangar Rows

- LEGEND**
- EXISTING EDGE OF PAVEMENT
 - EXISTING CENTERLINE
 - - - EXISTING PROPERTY LINE
 - ▭ EXISTING BUILDING
 - ⊠ EXISTING DISTANCE REMAINING SIGN

NO.	REVISIONS	BY	DATE	ENGINEER OF RECORD

CALIFORNIA
TRUCKEE TAHOE AIRPORT
AIRPORT LAYOUT
 OVERALL AIRPORT LAYOUT
 TRUCKEE,

DESIGN BY: RWB
 DRAWN BY: DMB
 CHKD BY: RWB
 DATE: DECEMBER 20, 2012
 CONTRACT NO. -
 PROJECT NO: 40.03
 DWG FILE: AIRSHOW
 DRAWING SCALE: 1"=300'

SHEET NUMBER
 1 OF 1 SHEETS