







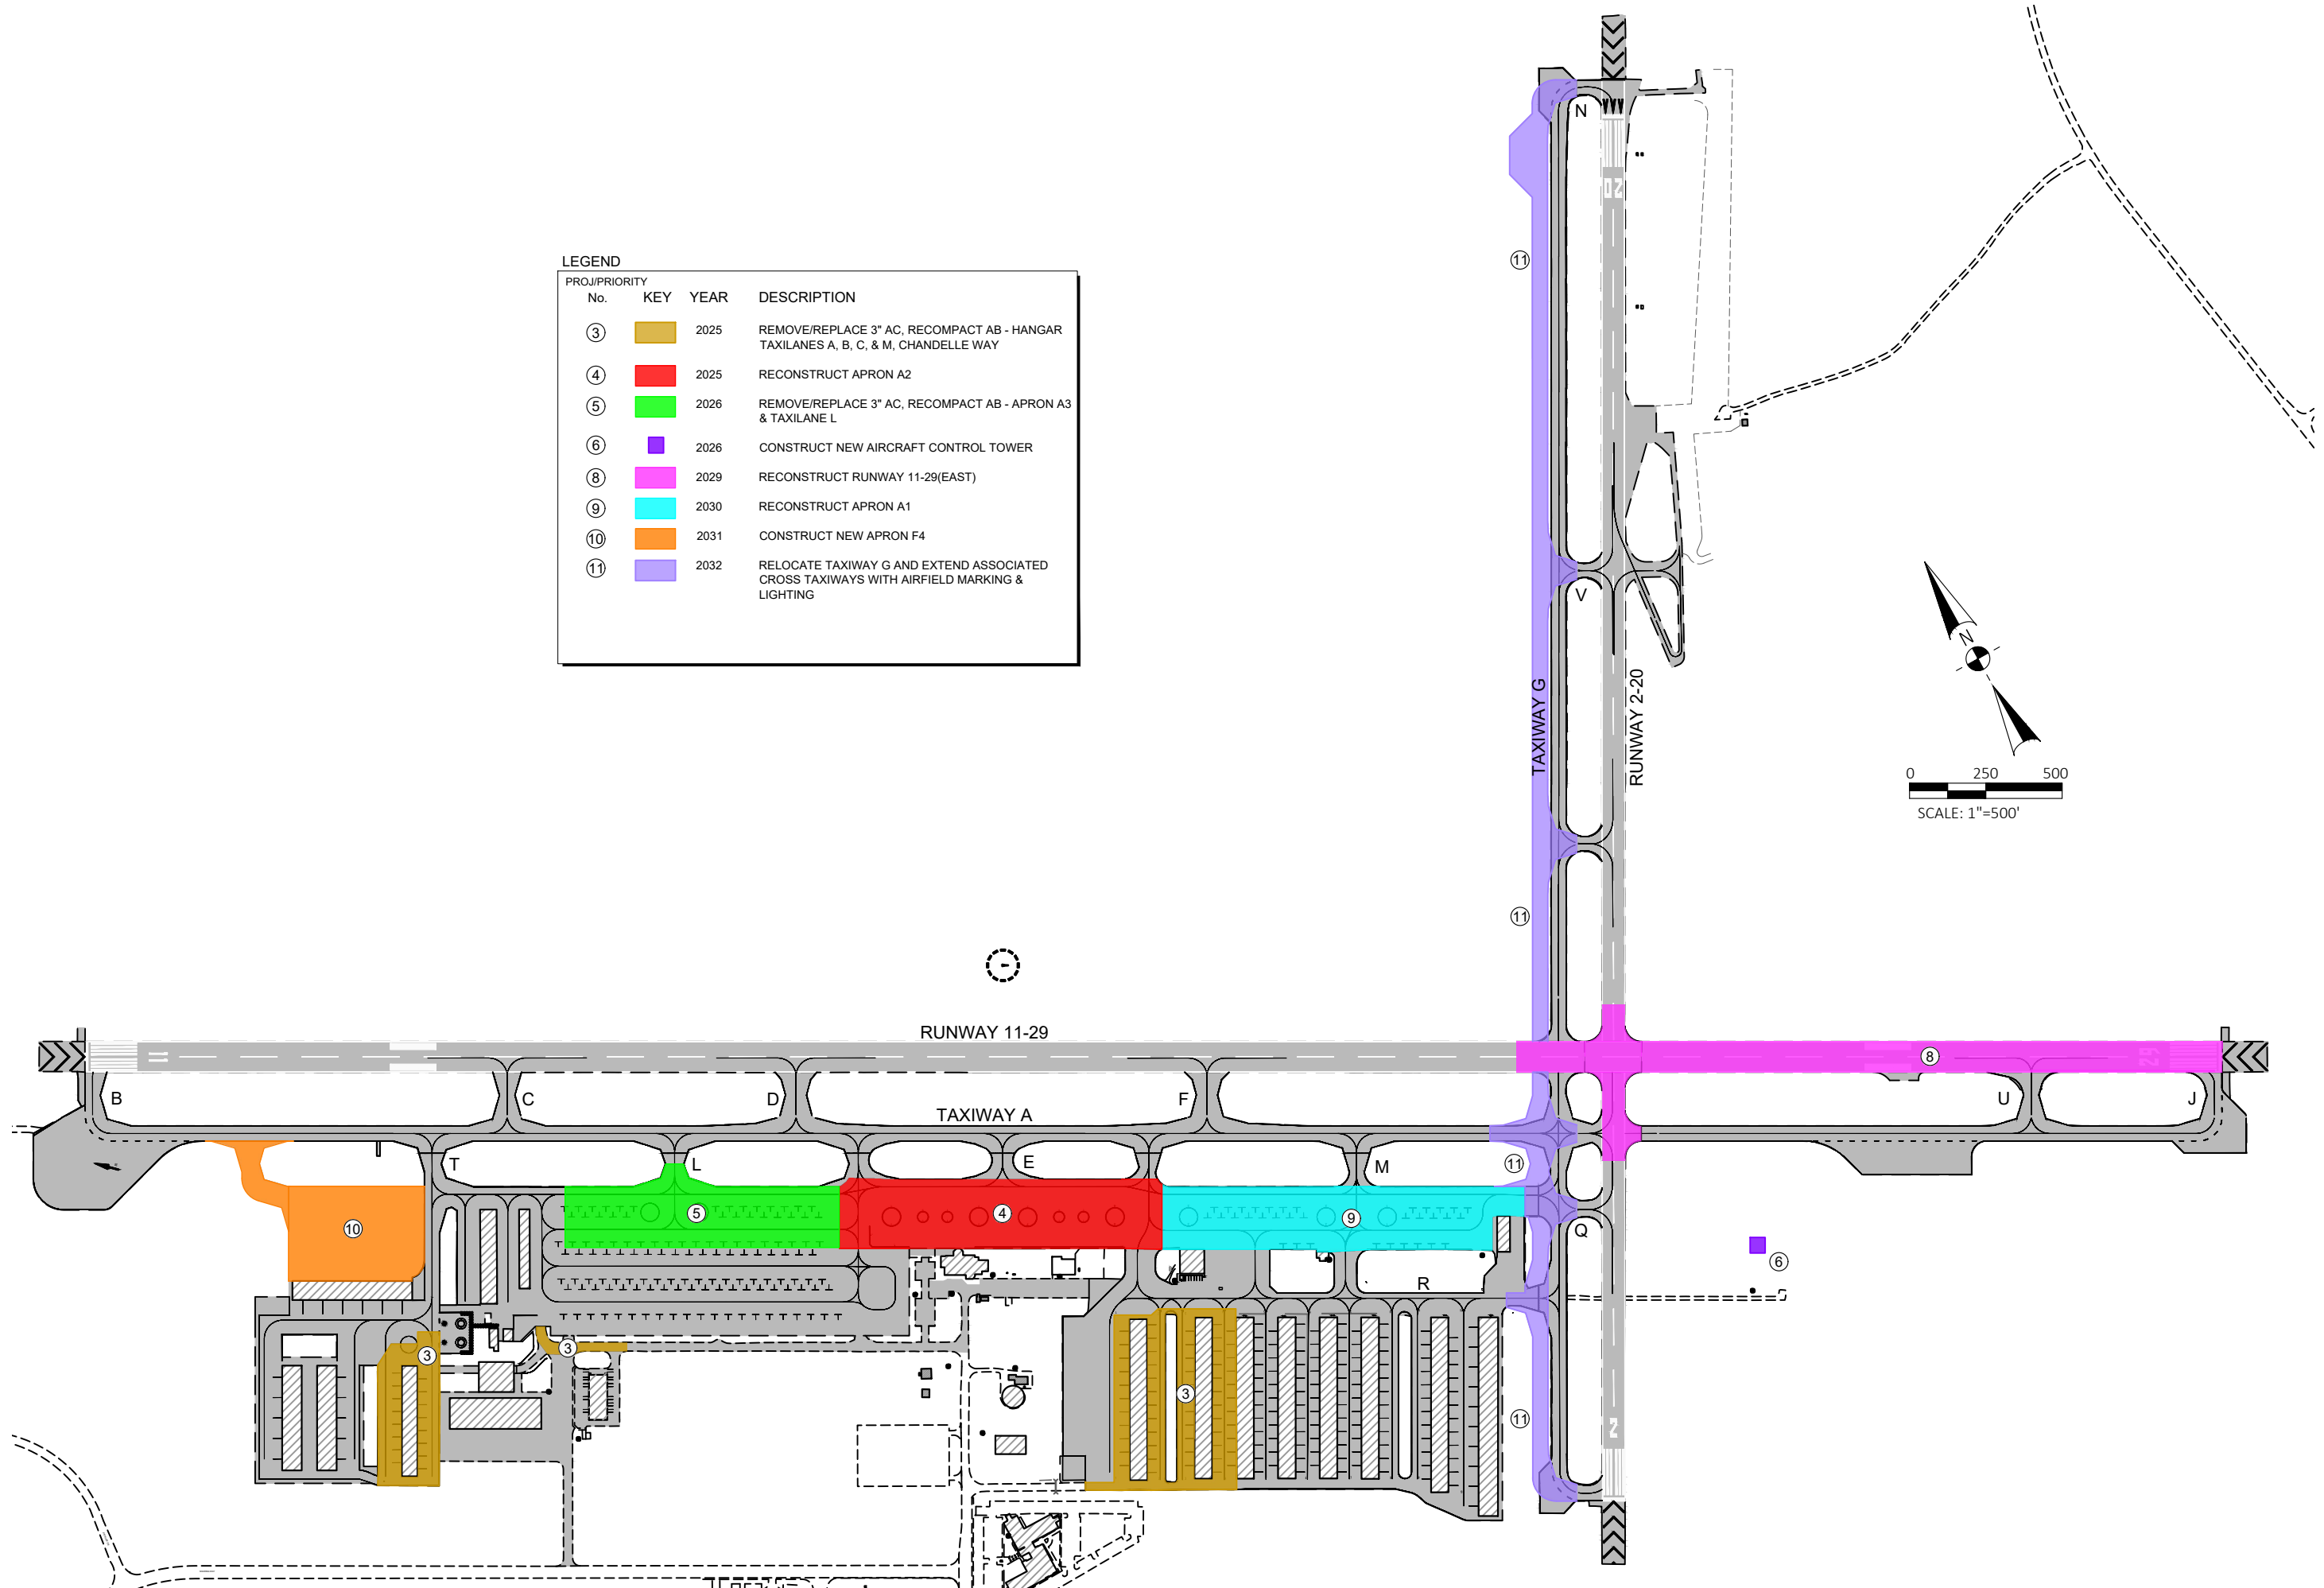


LEGEND

PROJ/PRIORITY No.	KEY	YEAR	DESCRIPTION
③		2025	REMOVE/REPLACE 3" AC, RECOMPACT AB - HANGAR TAXILANES A, B, C, & M, CHANDELLE WAY
④		2025	RECONSTRUCT APRON A2
⑤		2026	REMOVE/REPLACE 3" AC, RECOMPACT AB - APRON A3 & TAXILANE L
⑥		2026	CONSTRUCT NEW AIRCRAFT CONTROL TOWER
⑧		2029	RECONSTRUCT RUNWAY 11-29(EAST)
⑨		2030	RECONSTRUCT APRON A1
⑩		2031	CONSTRUCT NEW APRON F4
⑪		2032	RELOCATE TAXIWAY G AND EXTEND ASSOCIATED CROSS TAXIWAYS WITH AIRFIELD MARKING & LIGHTING



DATE	7/13/2023
DRAWN	TS
CHECKED	DB
PROJECT No.	40.02
FILE	TRK 2024 ACIP
PLATE No.	1