



ENGINEER OF RECORD

NO.	REVISIONS	BY	DATE
1	2013 PMMP UPDATE	RWB	1/14

CALIFORNIA


# TRUCKEE TAHOE AIRPORT PAVEMENT EVALUATION

TRUCKEE,

REHABILITATION SCHEDULE 2012-2015


DESIGN BY: RWB  
 DRAWN BY: DMB  
 CKD BY: RWB  
 DATE: SEPT. 7, 2011  
 CONTRACT NO. -  
 PROJECT NO. 40  
 DWG FILE: MAINTENANCE SCHEDULE  
 DRAWING SCALE: 1"=500'

SHEET NUMBER  
 PLATE NO. 4-1

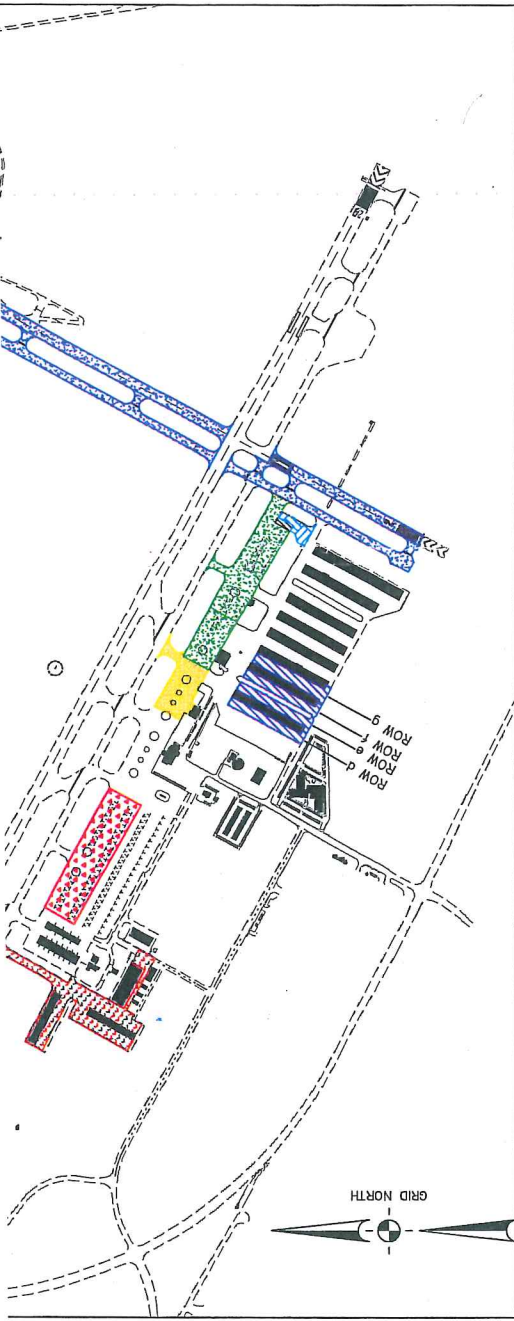


2013 MAINTENANCE AND REHABILITATION COMPLETED PROJECTS

HATCH	AREA	PROJECT	COST
[Red diagonal hatch]	SOUTH JET APRON	REMOVE AC AND RECONSTRUCT	\$845,000
[Blue diagonal hatch]	H1 - ROWS I, & M	REMOVE AC AND RECONSTRUCT	\$867,000
[Green diagonal hatch]	RUNWAY 2-20 (STA. 0+00 TO 46+00)	SAW & SEAL NEW JOINTS - SUPPLEMENTAL	\$225,000
[Blue cross-hatch]	TAXIWAYS G, V, P, Q	SAW & SEAL NEW JOINTS - SUPPLEMENTAL	\$200,000
[Green cross-hatch]	H1 - TAXILANE R	CRACK REPAIR, SEAL CRACKS	\$60,000
[Green diagonal hatch]	ALL AIRFIELD PAVEMENTS	REMARK AIRFIELD PAVEMENTS AS NEEDED	\$253,000
TOTAL PROJECTS			\$2,450,000

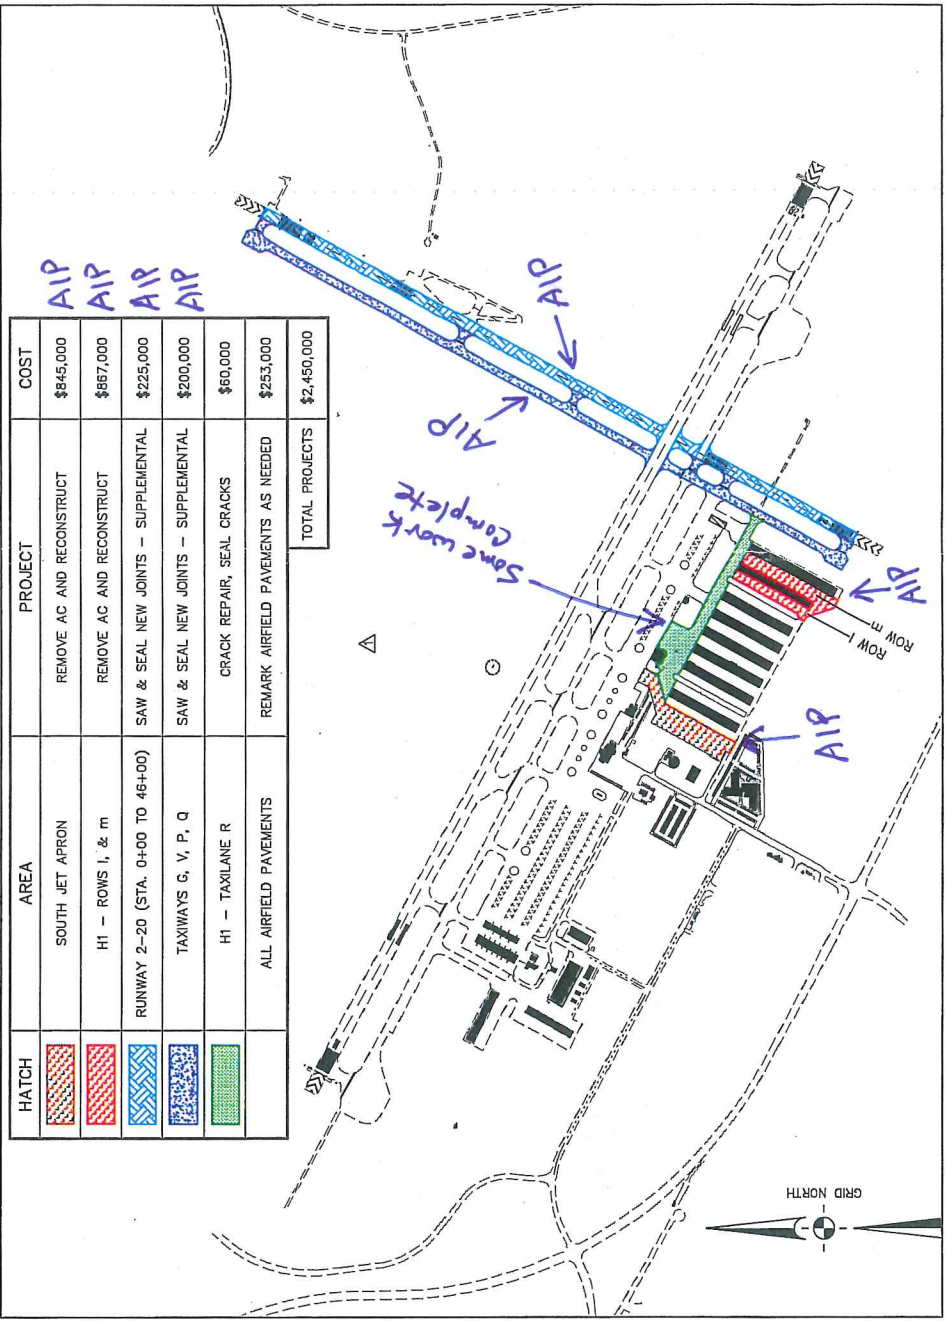


2015 MAINTENANCE AND REHABILITATION SCHEDULE

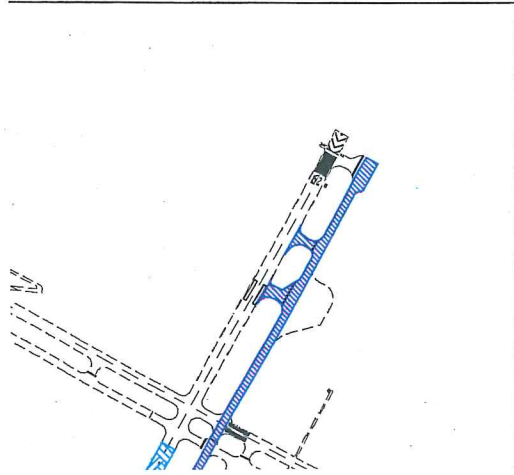

COMPLETED PROJECTS

PROJECTS	COST
RECONSTRUCT	\$1,356,000
TOTAL PROJECTS	\$1,356,000

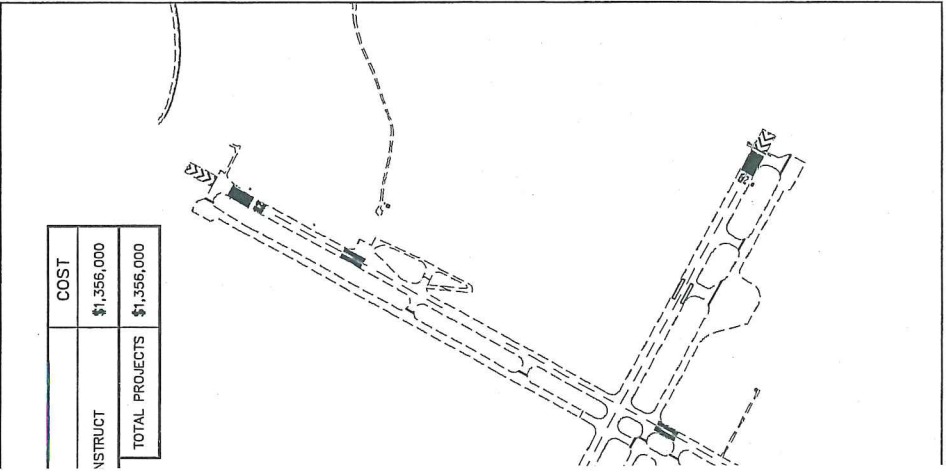

REHABILITATION SCHEDULE