


ROW C  
EXISTING HANGAR PAVEMENT SECTION

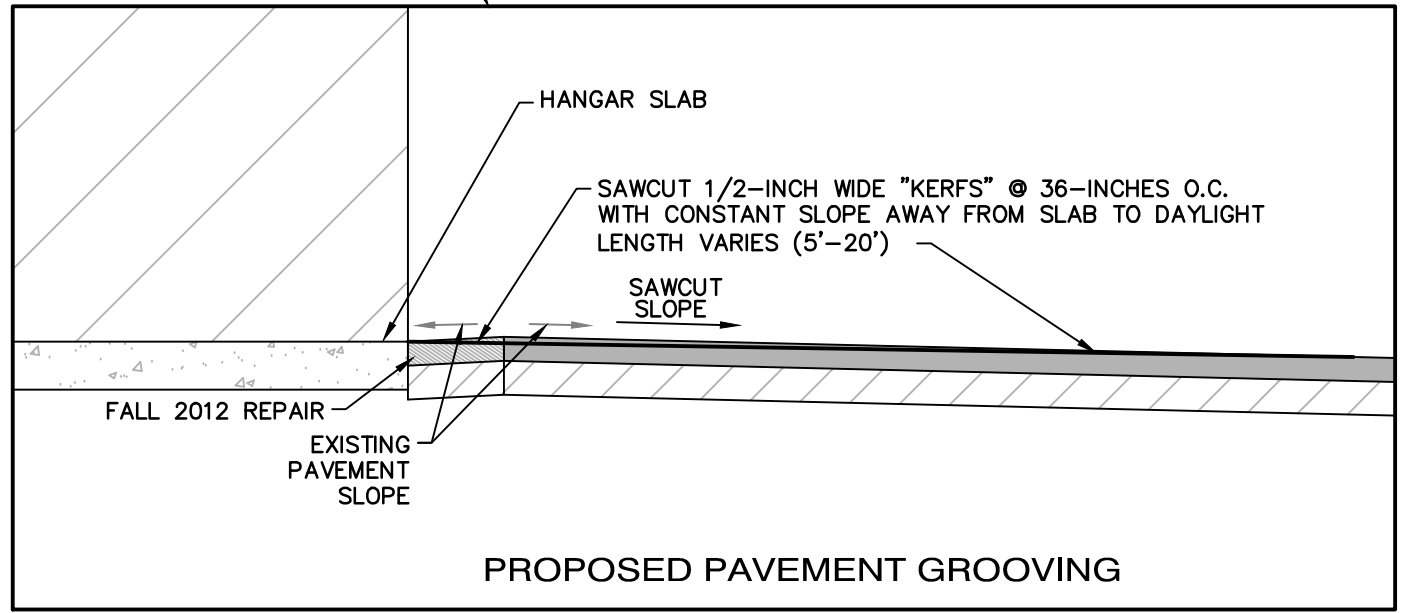

PROPOSED PAVEMENT GROOVING

**ACUMEN**  
**ENGINEERING**  
C O M P A N Y

ph 530.550.8068  
fax 530.550.8069

Post Office Box 3497  
Truckee, CA 96160

TRUCKEE TAHOE  
AIRPORT DISTRICT

2013 PAVEMENT MAINTENANCE  
DRAINAGE MODIFICATION DETAIL

15 JANUARY 2013