



MILL & FILL



CRACK REPAIR



SEAL ASPHALT



SAW & SEAL NEW
(SUPPLEMENTAL) JOINTS

STAFF
PROPOSED AREA
271,000 S.F.

PAVEMENT
MANAGEMENT PLAN AREA
178,000 S.F.

99,000 S.F.


99,000 S.F.

258,000 S.F.

0 S.F.

132,000 S.F.

132,000 S.F.

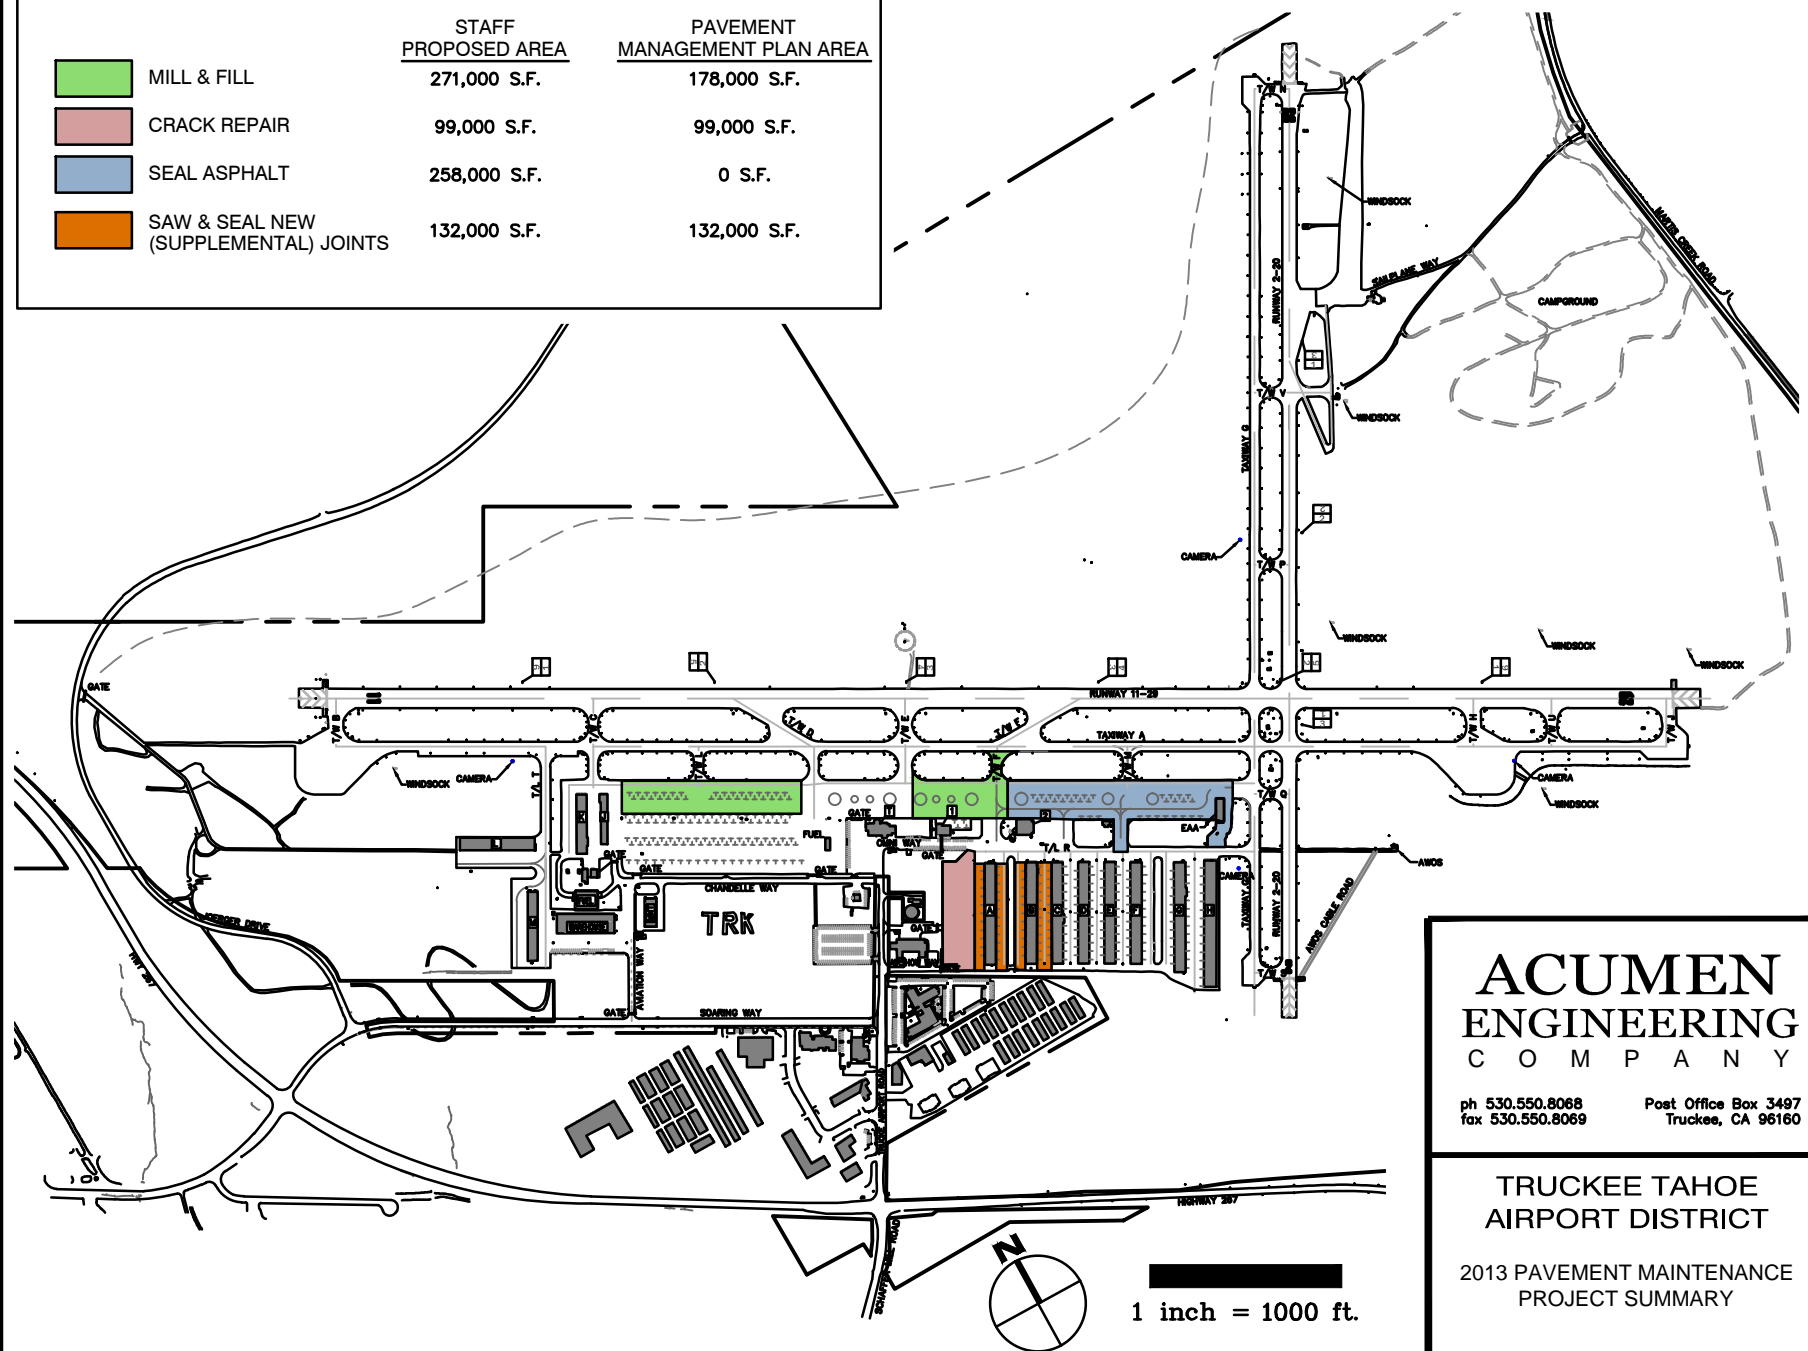

ACUMEN ENGINEERING C O M P A N Y

ph 530.550.8068
fax 530.550.8069

Post Office Box 3497
Truckee, CA 96160

TRUCKEE TAHOE AIRPORT DISTRICT

2013 PAVEMENT MAINTENANCE
PROJECT SUMMARY

15 JANUARY 2013