
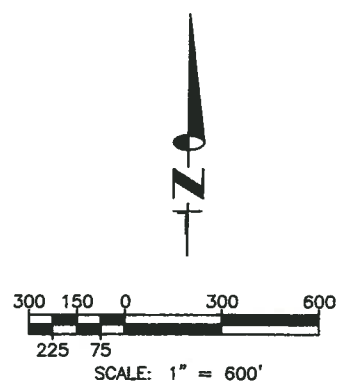


2011 Pavement Maintenance

- Fog Seal & Stripe
- Saw Cut, Fog Seal, Stripe
- Remove & Replace
- Stripe
- Crack Repair

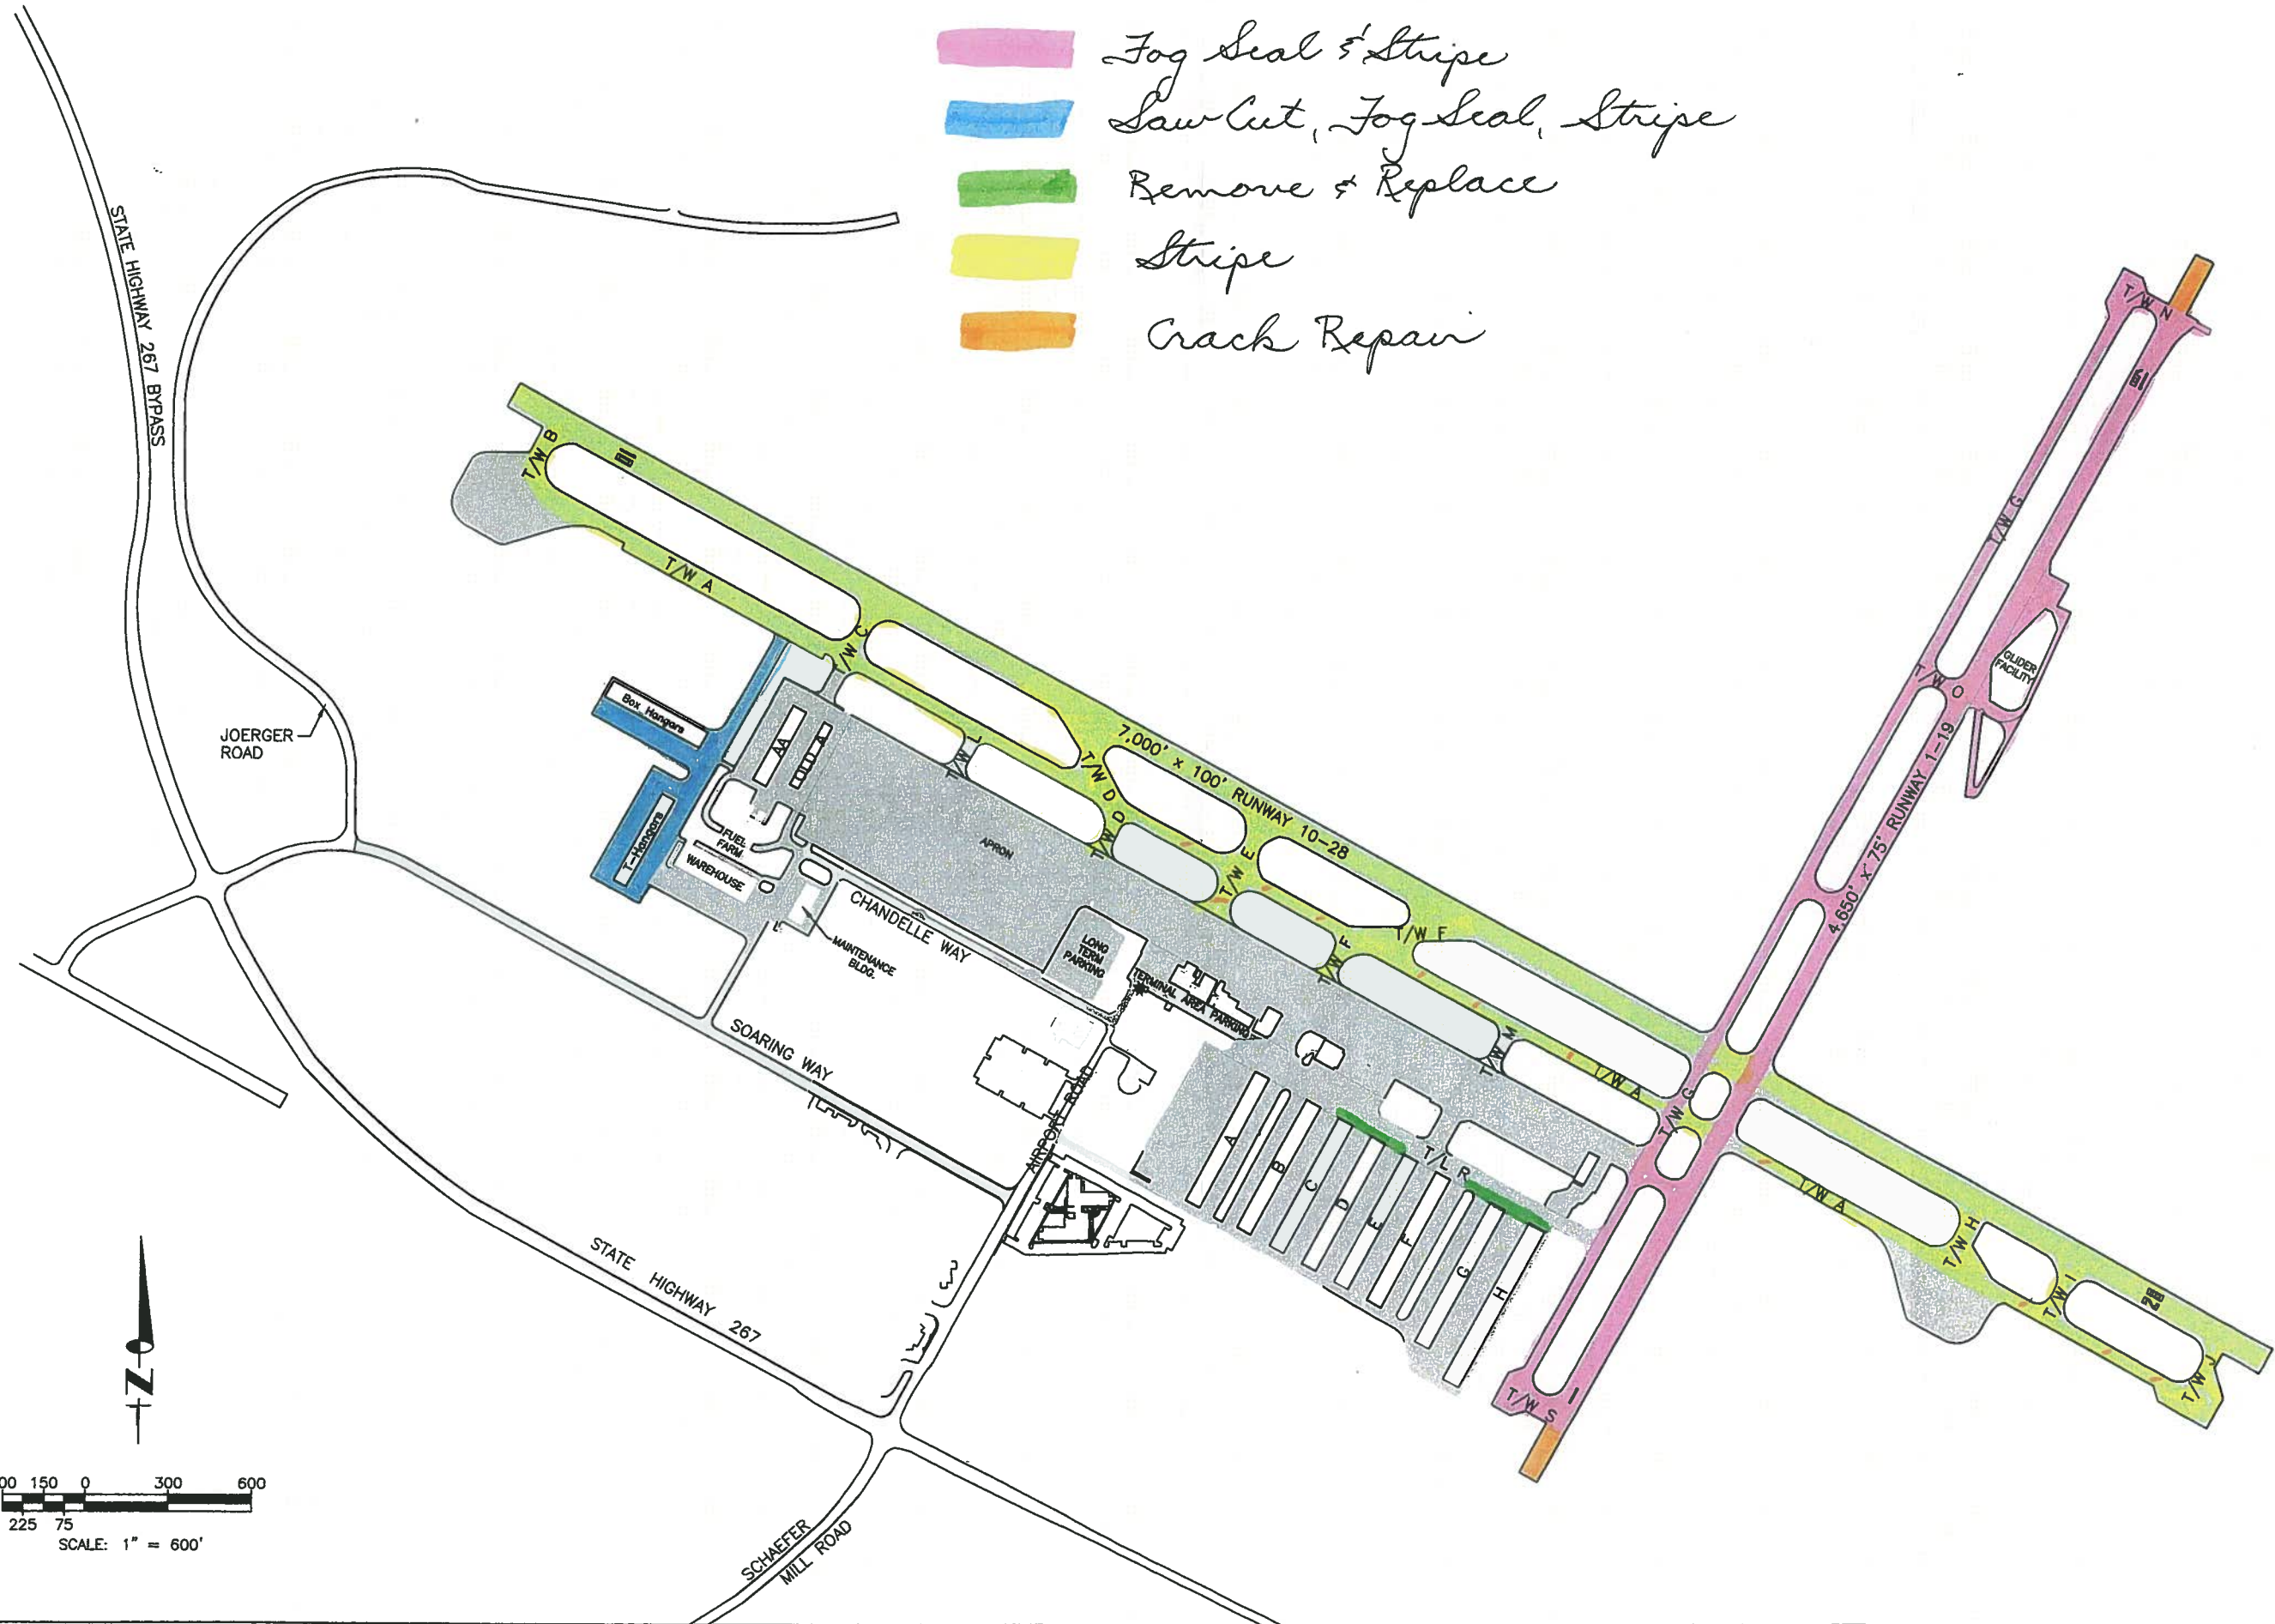

| | | | | | | | | | | | |
|---|--|---------------|--|---------------|--|-----------------|--|-------------|--|--------------------------------|--|
| SCALE: 1" = 600' | | DESIGNER: JMC | | DRAWN BY: JMC | | CHECKED BY: JMC | | DATE: 06/02 | | PROJECT NUMBER: 567015.00 0002 | |
| TRUCKEE TAHOE AIRPORT | | | | | | | | | | | |
| 5310 Kitchie Lane Suite 101 Reno, NV 89501-1822 Phone: 775/785-1828 Fax: 775/785-1828 | | | | | | | | | | | |
| PBSJ ENGINEERING PLANNING SURVEYING CONSTRUCTION SERVICES | | | | | | | | | | | |
| 1 | | | | | | | | | | | |
| SHEET 1 OF 1 | | | | | | | | | | | |