



LEGEND

PROJ/PRIORITY No.	KEY	YEAR	DESCRIPTION
②	Light Red	2021	RECONSTRUCT TW A, D & E (PHASE 1)
③	Blue	2021	RECONSTRUCT TW A, C & L (PHASE 2)
④	Light Green	2021	RECONSTRUCT TW A & B (PHASE 3)
⑥	Yellow	2022	RECONSTRUCT RUNWAY 2-20 & AIRFIELD LIGHTING
⑦	Orange	2023	RELOCATE TAXIWAY G & AIRFIELD LIGHTING REPLACE VASI W/ 2-BOX PAPI
⑧	Pink	2024	RUNWAY 11-29 CRACK REPAIR, RESEAL EX JOINTS
⑨	Purple	2024	RECONSTRUCT APRON A2
⑩	Cyan	2025	RECONSTRUCT APRON A1
⑪	Light Orange	2026	CONSTRUCT NEW APRON F4
⑫	Red	2027	CONSTRUCT NEW AIRCRAFT CONTROL TOWER

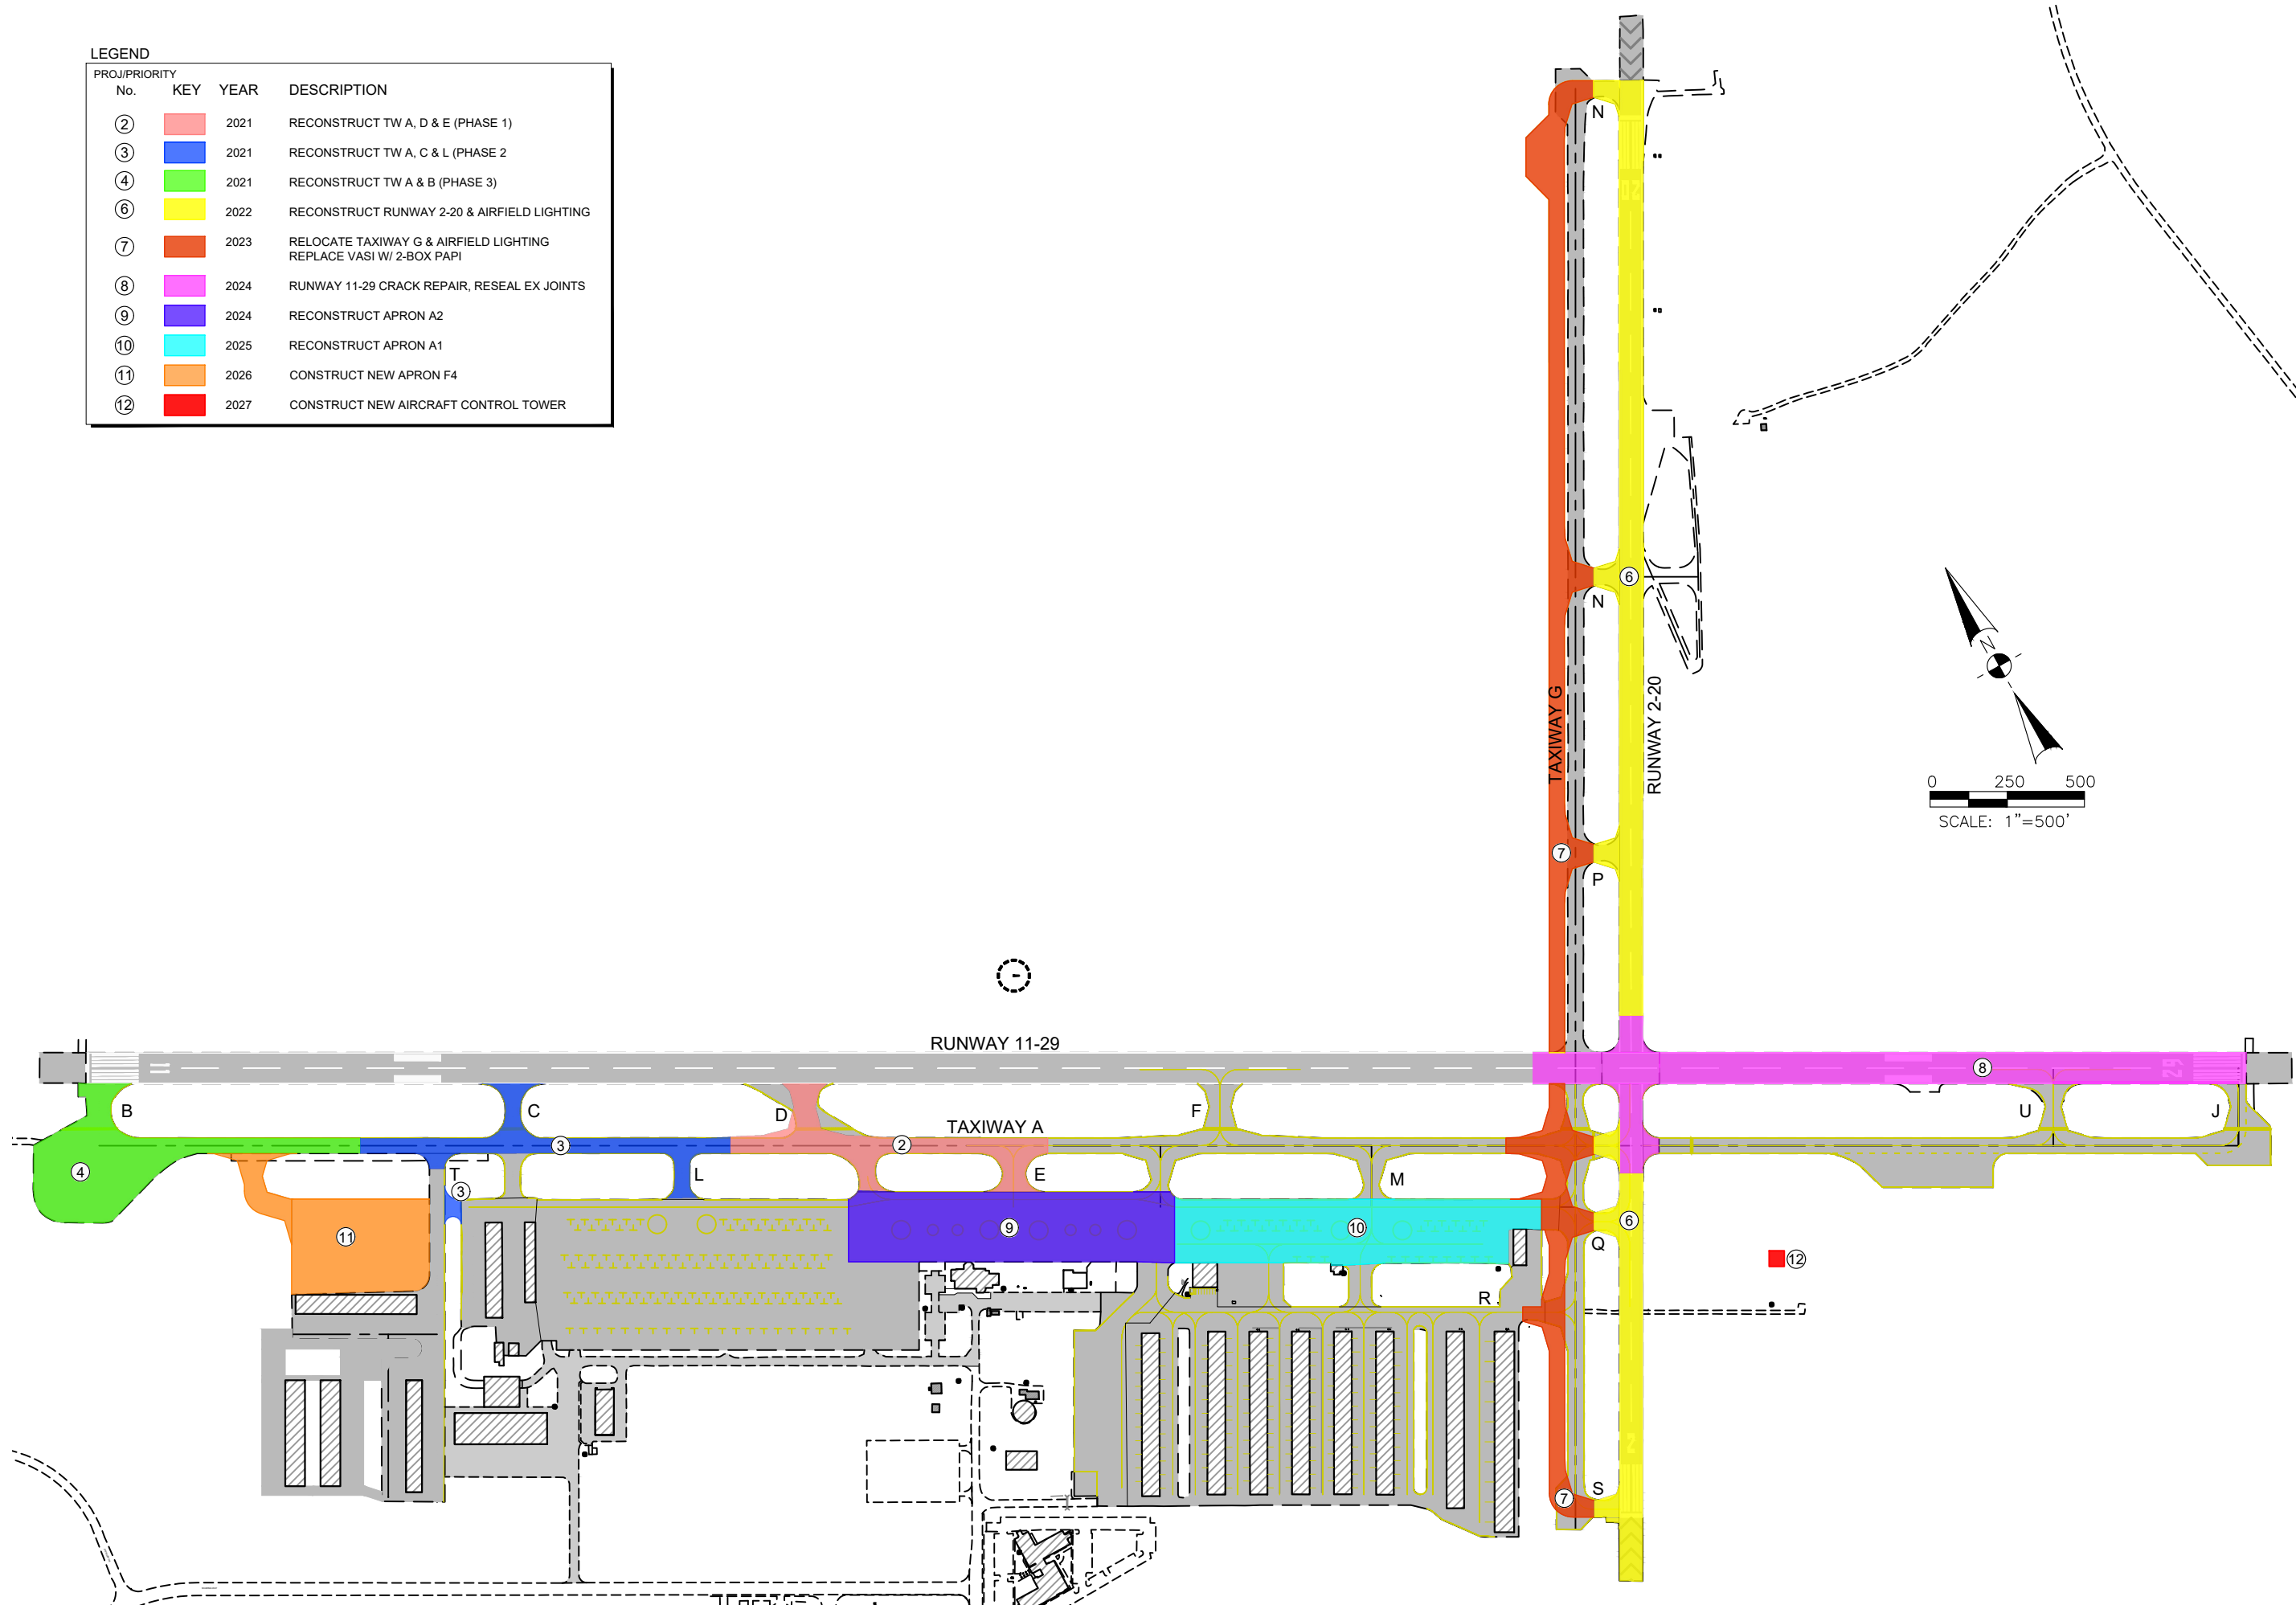


Reinard W. Brandley
 CONSULTING AIRPORT ENGINEER
 6125 King Road, Suite 201 · Loomis, California 95650 · (916) 652-4725

TRUCKEE TAHOE AIRPORT
 TRUCKEE, CALIFORNIA
 AIRPORT IMPROVEMENT PROGRAM 2020-2027

DATE	9/18/19
DRAWN	KDC
CHECKED	DB
PROJECT No.	40.02
FILE	TRK 2020 ACIP
PLATE No.	1