


L6

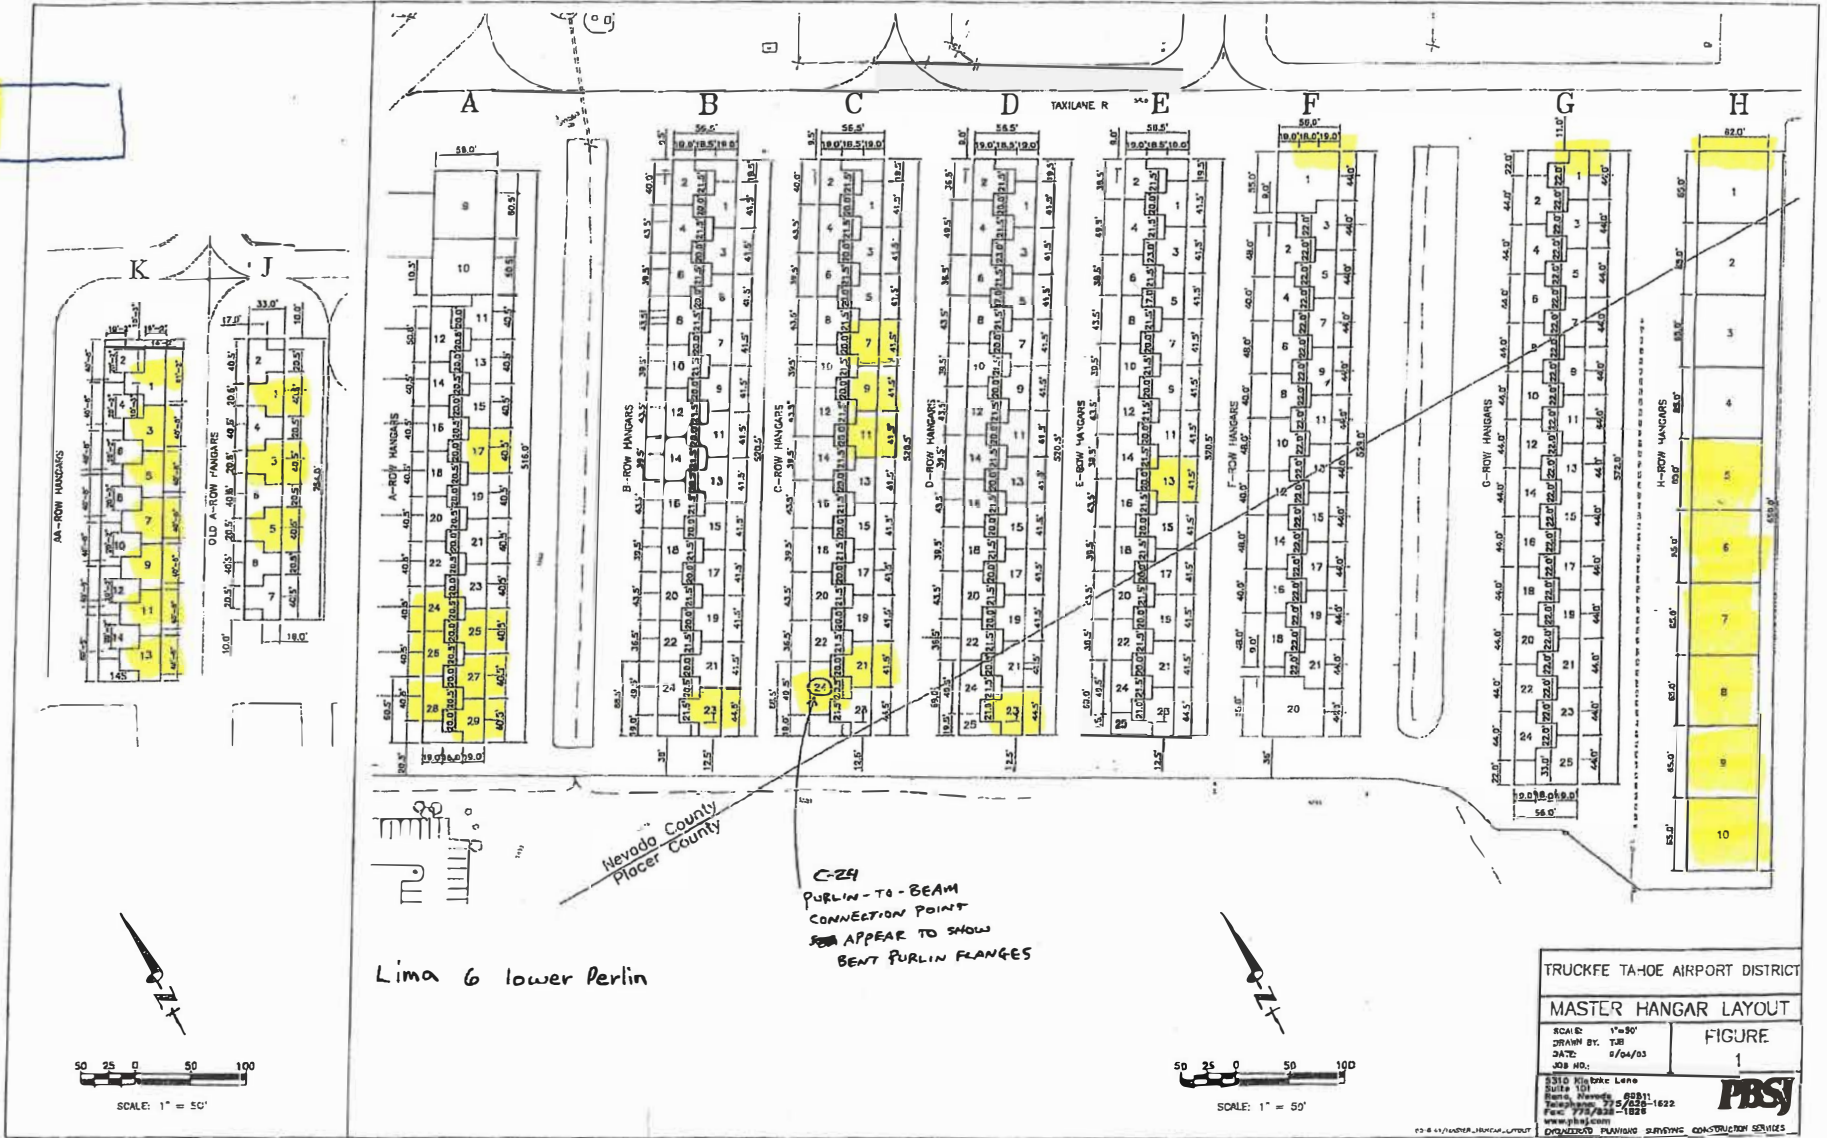

Lima 6 lower Perlin

C-24
PURLIN-TO-BEAM
CONNECTION POINT
DO NOT APPEAR TO SHOW
BENT PURLIN FRANGES

EXTERIOR WALLS:

F1, G1, H1, L6

1440 W41