



## TRUCKEE TAHOE AIRPORT DISTRICT REQUEST FOR PROPOSALS

### Warehouse Building Fire Sprinkler Installation – 2026 DIR Project No.: To Be Determined

#### I. BACKGROUND AND INTRODUCTION

Truckee Tahoe Airport is a community-minded medium-sized General Aviation airport serving the needs of the Truckee Tahoe area. The Airport is governed by a California Government Special District titled the Truckee Tahoe Airport District (“District”). The District is requesting proposals from qualified firms (“Proposers”) for Fire Sprinkler System Installation & Design Services (“Services”).

#### II. DISTRICT CONTACT

The principal contact for the District will be Matt Warren, Facilities Maintenance Manager, 530-718-3502, matt.warren@truckeetahoeairport.com or a designated representative, who will coordinate the assistance to be provided by the District to the Proposer.

#### III. REQUEST FOR PROPOSALS

##### A. **Scope of Services**

The Services sought under this Request for Proposals (“RFP”) are set forth in more detail in **Exhibit “A,”** attached hereto and incorporated herein by this reference. Notwithstanding the inclusion of such Services in **Exhibit “A”** the final scope of Services negotiated between District and the successful Proposer shall be set forth in the Agreement (“Agreement”) executed by and between District and the successful Proposer. A copy of the sample Agreement is attached hereto as **Exhibit “B”** and incorporated herein by this reference.

##### B. **Pre-Proposal Meeting**

Each Proposer is invited to attend a non-mandatory pre-proposal meeting to be held on April 15, 2026, from 9:00 am to 10:00 am at 12166 Chandelle Way, Truckee, CA 96161. Failure to attend this meeting will not preclude a firm from submitting a proposal. Attendance at the pre-proposal meeting will ensure the Proposer understands the full scope of the Services requested.

##### C. **Content and Format of Proposal**

[TruckeeTahoeAirport.com](http://TruckeeTahoeAirport.com)



1. Cover Letter. Provide a cover letter and introduction, including the name and address of the organization and individual submitting the proposal, together with the name, address, telephone and e-mail address of the contact person who will be authorized to represent the organization, and an expression of the Proposer's ability and desire to meet the requirements of this RFP. The letter must be signed by an individual authorized to bind the firm contractually.

a. Proposer Statement Of Qualifications. Describe the Proposer's resources, experience, and capabilities as they relate to providing the Services. Submit in the order identified below:

b. Executive Summary. An executive summary should briefly describe the Proposer's qualifications and ability to perform the Services.

(i) Qualifications and Experience. The proposal should:

(a) Provide a description of how the Proposer's experience, technical and professional skills will meet the goals and fulfill the general functions identified in this RFP.

(b) Any key staff members who would be involved in the performance of the scope of work. Provide their resumes, describe their experience, and identify their proposed role for the Project.

(c) State the number of years the firm has conducted business.

(d) Provide a description of the three most relevant contracts held within the last five years.

(ii) Evidence Of California Licensing. The proposal should include appropriate documentation showing the Proposer is a licensed C-16 Fire Protection Contractor in the State of California and is qualified to perform the Services requested in the scope of work.

(iii) References. The Proposer should provide a minimum of four (4) client references, preferably District, county, or special district governments for whom the Proposer has previously performed services of similar type and scope within the last 5 years.

(iv) Subcontractors. The Proposer shall identify functions that are likely to be subcontracted and identify the subcontractor that is anticipated to perform each function, if known at this time.

**TruckeeTahoeAirport.com**

10356 Truckee Airport Rd. Truckee, CA 96161 • Phone (530) 587-4119 • Fax (530) 587-2984

Truckee Tahoe Airport District Directors / David Diamond / Mary Hetherington / Greg Horvath / Teresa O'Dette / Kat Rohlf



- c. Proposed Method to Accomplish the Work. Describe the technical and management approach to providing the Services to District. Proposer should take into account the scope of the Project, goals of District, and general functions required. Include a draft schedule of tasks, milestones, deliverables and project phasing that addresses that will provide for timely provision of the Project. Describe how work will be phased across various tenant spaces, including a rough timeframe for work conducted in each tenant space. In reviewing the scope of work, the Proposer may identify additional necessary tasks and is invited to bring these to District's attention within the discussion of its proposed method to accomplish the Project.
  - d. Sealed Fee Proposal. Please provide a lump sum, not-to-exceed fee proposal for the Project. The fee proposal shall be broken down by task and further broken down by staff, subconsultant costs, and expenses for each task. The fee proposal shall include hourly rates for all personnel.
2. Insurance: (limit: two page not including supporting documentation) See the Agreement, attached hereto as **Exhibit "B,"** for a description of the insurance requirements.
  3. Litigation: (limit: two pages) Provide litigation history for any claims filed by your firm or against your firm related to the provision of Services in the last five (5) years. State any previous or current litigation between your firm and the Truckee Tahoe Airport District.
  4. Other Information: (limit: three pages) This section shall contain all other pertinent information regarding the following:
    - a. Demonstration of record of staffing tasks efficiently and completing projects on time and within the allocated budget.
    - b. Description of community involvement.
    - c. Description of any previous involvement with the District.
    - d. A statement that the Proposer has no conflicts of interest in connection with providing the Services.
  5. Certification of Proposal: This section shall state:

"The undersigned hereby submits its proposal and, by doing so, agrees to furnish services to the District in accordance with the Request for Proposal (RFP), and to be bound by the terms and conditions of the RFP."
  6. Appendices: (limit: four pages)



#### **D. No Deviations from the RFP**

In submitting a proposal in response to this RFP, Proposer is certifying that it takes no exceptions to this RFP including, but not limited to, the Agreement. If any exceptions are taken, such exceptions must be clearly noted in the proposal and may be reason for rejection of the proposal. As such, Proposer is directed to carefully review the sample Agreement and, in particular, the insurance and indemnification provisions therein.

#### **E. Selection Process**

1. The District will evaluate proposals based on the following criteria:

- a. Qualifications and Familiarity – Proposer’s competence, experience, qualifications, and familiarity with Project – 20%
- b. Fee Proposal – Reasonableness and competitiveness of proposed fee; clarity of breakdown by task and staff; not-to-exceed structure and hourly rates – 20%
- c. Methodology and Technical Approach – Understanding of project scope; proposed approach to delivering services; proposed schedule and milestones – 20%
- d. Cooperative District Relationship and Absence of Conflict – Both parties work collaboratively with aligned goals, clear communication, and no competing interests or disputes that hinder successful delivery of services – 20%
- e. Cover Letter and Proposal Completeness – Clarity, responsiveness, and overall organization of the proposal, including submission of all required items – 10%
- f. References – Quality and relevance of references from similar clients (preferably cities, counties, or special districts) During the evaluation process, the District reserves the right, where it may serve the District's best interest, to request additional information or clarifications from Proposers, or to allow corrections of errors or omissions – 10%

2. It is the District’s intent to select a Proposer to perform the Services based on the above criteria. The District reserves the right to reject all proposals, select by proposal review only or interview as needed. Certain Proposers may be selected to make a brief presentation and oral interview after which a final selection will be made. The successful Proposer will be selected on the basis of information provided in the RFP, in-person presentations, and the results of the District’s research and

**TruckeeTahoeAirport.com**

10356 Truckee Airport Rd. Truckee, CA 96161 • Phone (530) 587-4119 • Fax (530) 587-2984

**Truckee Tahoe Airport District Directors** / David Diamond / Mary Hetherington / Greg Horvath / Teresa O'Dette / Kat Rohlf



investigation. Upon selection of a Proposer, the District will endeavor to negotiate a mutually agreeable Agreement with the selected Proposer. In the event that the District is unable to reach agreement, the District will proceed, at its sole discretion, to negotiate with the next Proposer selected by the District. The District reserves the right to contract for services in the manner that most benefits the District including awarding more than one contract if desired.

3. After negotiating a proposed Agreement that is fair and reasonable, District staff will make the final recommendation to the District General Manager concerning the proposed Agreement. The District General Manager has the final authority to approve or reject the Agreement.

## **F. Protests**

1. Protest Procedures: Submitted proposals will be made available for review in accordance with the California Public Records Act and after a submission of a Public Records Act Request to the District Clerk's Office.

Proposers may file a protest with the District Clerk. In order for a Proposer's protest to be considered valid, the protest must:

- a. Be filed in writing not later than 5:00 p.m. (local time) on the fifth business day after the District issues a Notice of Intent to Award for the subject project, based on one of the following criteria:
  - (i) The Proposer's disagreement with the determination or recommendation by the District regarding the Proposer's proposal;
  - (ii) Non-compliance with RFP;
  - (iii) Non-compliance with District policy; or
  - (iv) Non-compliance with state or federal law.
- b. Clearly identify the specific irregularity or basis for the protest;
- c. Specify, in detail, the factual and legal grounds for the protest;
- d. Include all relevant supporting documentation with the protest at time of filing.

2. District Review: The District will review and evaluate the basis of the protest provided the protest is filed in strict conformity with the foregoing. The District shall provide the Proposer submitting the protest with a written statement concurring with or denying the protest. Action by the District relative to the protest will be final and not subject to appeal or reconsideration. The procedure



and time limits set forth in this Section are mandatory and are the Proposer's sole and exclusive remedy in the event of protest. Failure to comply with these procedures will constitute a waiver of any right to further pursue the protest, including filing a Government Code claim or legal proceedings.

All protests filed with the District Clerk shall be delivered to the following address:

District Clerk  
Tahoe Truckee Airport District  
10356 Truckee Airport Road  
Truckee, CA 96161

### **G. Proposal Schedule**

The tentative schedule is as follows:

- RFP Publication – April 1, 2026
- Optional Pre-Proposal Meeting – April 15, 2026
- Last Day for Questions – April 20, 2026
- Proposal Due Date – April 29, 2026
- Notice of Selection – May 4, 2026
- Beginning construction in June

The above scheduled dates are tentative and District retains the sole discretion to adjust the above schedule. Nothing set forth herein shall be deemed to bind District to award a contract for the Services and District retains the sole discretion to cancel or modify any part of or all of this RFP at any time.

### **H. Submittal Requirements**

1. General: It is strongly recommended that the Proposer submit proposals in the format identified in this RFP to allow the District to fully evaluate and compare the proposal. All requirements and questions in the RFP should be addressed and all requested data shall be supplied. The District reserves the right to request additional information which, in the District's opinion, is necessary to assure that the Proposer's competence, number of qualified employees, business organization and financial resources are adequate to perform according to the Agreement.

2. Preparation: Proposals should be prepared in such a way as to provide a straightforward, concise delineation of capabilities to satisfy the requirements of this RFP. Responses should emphasize the Proposer's demonstrated capability to perform the Services. Expensive bindings and promotional materials, etc., are not necessary or desired. However, technical literature that supports the approach to providing the Services and work plan should be forwarded as part of the proposal.

**TruckeeTahoeAirport.com**

10356 Truckee Airport Rd. Truckee, CA 96161 • Phone (530) 587-4119 • Fax (530) 587-2984

**Truckee Tahoe Airport District Directors** / David Diamond / Mary Hetherington / Greg Horvath / Teresa O'Dette / Kat Rohlf



Emphasis should be concentrated on completeness, approach to the work and clarity of proposal. Proposals should be kept to twenty (20) pages or less.

3. Site Examination: Proposers may visit District and its physical facilities to determine the local conditions which may in any way affect the performance of the work; familiarize themselves with all federal, state and local laws, ordinances, rules, regulations, and codes affecting the performance of the Services; make such investigations, as it may deem necessary for performance of the work at its proposal price within the terms of the Agreement; and correlate its observations, investigations, and determinations with the requirements of the Agreement.

4. Prevailing Wage and Contractor Registration:

Proposer is aware of the requirements of California Labor Code Section 1720, et seq., and 1770, et seq., as well as California Code of Regulations, Title 8, Section 16000, et seq., ("Prevailing Wage Laws"), which require the payment of prevailing wage rates and the performance of other requirements on "public works" and "maintenance" projects. If the Services are being performed as part of an applicable "public works" or "maintenance" project, as defined by the Prevailing Wage Laws, and if the total compensation is \$1,000 or more, Proposer agrees to fully comply with such Prevailing Wage Laws. District shall provide Proposer with a copy of the prevailing rates of per diem wages in effect at the commencement of this Agreement. Proposer shall make copies of the prevailing rates of per diem wages for each craft, classification or type of worker needed to execute the Services available to interested parties upon request, and shall post copies at the Proposer's principal place of business and at the project site. It is the intent of the Parties to effectuate the requirements of sections 1771, 1774, 1775, 1776, 1777.5, 1813, and 1815 of the Labor Code within this Agreement, and Proposer shall therefore comply with such Labor Code sections to the fullest extent required by law. Proposer shall defend, indemnify and hold the District, its officials, officers, employees, agents, and volunteers free and harmless from any claim or liability arising out of any failure or alleged failure to comply with the Prevailing Wage Laws.

Registration/DIR Compliance. If the Services are being performed on a public works project of over \$25,000 when the project is for construction, alteration, demolition, installation, or repair work, or a public works project of over \$15,000 when the project is for maintenance work, in addition to the foregoing, then pursuant to Labor Code sections 1725.5 and 1771.1, the Proposer and all subconsultants must be registered with the Department of Industrial Relations ("DIR"). Proposer shall maintain registration for the duration of the Project and require the same of any subconsultants This Project may also be subject to compliance monitoring and enforcement by the DIR. It shall be Proposer's sole responsibility to comply with all applicable registration and labor compliance requirements, including the submission of payroll records directly to the DIR. Any stop orders issued by the DIR against Proposer or any subconsultant that affect Proposer's performance of services, including any delay, shall be Proposer's sole responsibility. Any delay arising out of or resulting from such stop orders shall be considered Proposer caused delay and shall not be compensable by the District. Proposer shall defend, indemnify and hold the District, its officials, officers, employees and agents free and harmless from any claim or liability arising out of stop orders issued by the DIR against Proposer or any subconsultant.



Labor Certification. By its signature hereunder, Proposer certifies that it is aware of the provisions of Section 3700 of the California Labor Code which require every employer to be insured against liability for Worker's Compensation or to undertake self-insurance in accordance with the provisions of that Code, and agrees to comply with such provisions before commencing the performance of the Services.

5. Confidentiality of Proposal: Proposals submitted in response to this RFP shall be held confidential by District and shall not be subject to disclosure under the California Public Records Act (Cal. Government Code section 7920.000 *et seq.*) until after either District and the successful Proposer have completed negotiations and entered into an Agreement or District has rejected all proposals. All correspondence with the District including responses to this RFP will become the exclusive property of the District and will become public records under the California Public Records Act. The District will have no liability to the Proposer or other party as a result of any public disclosure of any proposal or the Agreement.

If a Proposer desires to exclude a portion of its proposal from disclosure under the California Public Records Act, the Proposer must mark it as such and state the specific provision in the California Public Records Act which provides the exemption as well as the factual basis for claiming the exemption. For example, if a Proposer submits trade secret information, the Proposer must plainly mark the information as "Trade Secret" and refer to the appropriate section of the California Public Records Act which provides the exemption as well as the factual basis for claiming the exemption. If a request is made for information marked "Confidential", "Trade Secret" or "Proprietary" ("Proprietary Information") the District will provide Proposers who submitted the information with reasonable notice to seek protection from disclosure by a court of competent jurisdiction. Proposer shall have five (5) working days after receipt of such notice to give District written notice of Proposer's objection to the District's release of Proprietary Information. Proposer shall indemnify, defend and hold harmless the District, and its officers, directors, employees, and agents from and against all liability, loss, cost or expense (including attorney's fees) arising out of a legal action brought to compel the release of Proprietary Information.

Proposals which indiscriminately identify all or most of the proposal as exempt from disclosure without justification may be deemed unresponsive and disqualified from further participation in this RFP.

6. Submittal Instructions.

The proposal must be received no later than 4:00 pm local time, on or before April 29, 2026 at the office of the:

District Clerk  
Tahoe Truckee Airport District  
10356 Truckee Airport Road  
Truckee, CA 96161

The envelope should clearly indicate "**Proposal for Warehouse Building Fire Sprinkler Installation**"

**TruckeeTahoeAirport.com**

10356 Truckee Airport Rd. Truckee, CA 96161 • Phone (530) 587-4119 • Fax (530) 587-2984

**Truckee Tahoe Airport District Directors** / David Diamond / Mary Hetherington / Greg Horvath / Teresa O'Dette / Kat Rohlf



– 2026" and Proposer's name and address shall appear in the upper left-hand corner of the envelope. If more than one envelope is required, each envelope shall be legibly numbered below the name of the Proposer, e.g. Envelope 1 of 3, as required.

The District will not be responsible for proposals that are delinquent, lost, incorrectly marked, sent to an address other than that given herein, or sent by mail or courier service and not signed for by the District.

## **I. Miscellaneous**

1. Amendments to RFP: The District reserves the right to amend the RFP or issue to all Proposers addenda to answer questions for clarification.

2. Non-Responsive Proposals: A proposal may be considered non-responsive if conditional, incomplete, or if it contains alterations of form, additions not called for, or other irregularities that may constitute a material change to the proposal.

3. Amendments to Proposals: Unless specifically requested by the District, no amendment, addendum or modification will be accepted after a proposal has been submitted to District. If a change to a proposal that has been submitted is desired, the submitted proposal must be withdrawn and the replacement proposal submitted to District prior to the deadline stated herein for receiving proposals.

4. Costs for Preparing: The District will not compensate any Proposer for the cost of preparing any proposal, and all materials submitted with a proposal shall become the property of the District. The District will retain all proposals submitted and may use any idea in a proposal regardless of whether that proposal is selected.

5. Cancellation of RFP: The District reserves the right to cancel this RFP at any time prior to contract award without obligation in any manner for proposal preparation, interview, fee negotiation or other marketing costs associated with this RFP.

6. Price Validity: Prices provided by Proposers in response to this RFP are valid for 90 days from the proposal due date. The District intends to award the contract within this time but may request an extension from the Proposers to hold pricing, until negotiations are complete and the contract is awarded.

7. No Commitment to Award: Issuance of this RFP and receipt of proposals does not commit the District to award a contract. District expressly reserves the right to postpone the proposal for its own convenience, to accept or reject any or all proposals received in response to this RFP, to negotiate with more than one Proposer concurrently, or to cancel all or part of this RFP.

**TruckeeTahoeAirport.com**

10356 Truckee Airport Rd. Truckee, CA 96161 • Phone (530) 587-4119 • Fax (530) 587-2984

Truckee Tahoe Airport District Directors / David Diamond / Mary Hetherington / Greg Horvath / Teresa O'Dette / Kat Rohlf



8. Requests for Clarification: All questions, requests for interpretations or clarifications, either administrative or technical must be requested in writing and directed to the District Contact, identified above. All written questions, if answered, will be answered in writing, conveyed to all interested firms, and posted on the District's website. Oral statements by any persons should be considered unverified information unless confirmed in writing. To ensure a response, questions must be received in writing by 2:00 p.m. local time on the date identified in the Key Information.

9. Right to Negotiate and/or Reject Proposals: District reserves the right to negotiate any price or provision, task order or service, accept any part or all of any proposals, waive any irregularities, and to reject any and all, or parts of any and all proposals, whenever, in the sole opinion of District, such action shall serve its best interests and those of the tax-paying public. The Proposers are encouraged to submit their best prices in their proposals, and District intends to negotiate only with the Proposer(s) whose proposal most closely meets District's requirements at the lowest estimated cost. The Agreement, if any is awarded, will go to the Proposer whose proposal best meets District's requirements.

10. Non-Discrimination: The District does not discriminate on the basis of race, color, national origin, religion, age, ancestry, medical condition, disability or gender in consideration for an award of contract.

Publication Date of RFP: April 1, 2026



## **EXHIBIT A - SCOPE OF WORK**

### **Warehouse Building Fire Sprinkler Installation – 2026**

**Proposal Submission Date: April 29, 2026**

#### **1. Project Overview**

The Contractor shall provide all labor, materials, equipment, engineering support, permits, and services necessary to furnish and install a complete, operational dry-pipe fire sprinkler system for the existing approximately 30,000 square foot metal building located at 12166 Chandelle Way, Truckee, California.

The system shall be designed and installed in accordance with Extra Hazard Group 2 (EHG-2) criteria as defined in the project-specific fire sprinkler engineering plans, which are incorporated into this Scope of Work.

#### **2. Reference Documents**

- Project fire sprinkler engineering plans (EHG-2 design basis)
- Applicable codes and standards, including but not limited to:
  - NFPA 13 – Standard for the Installation of Sprinkler Systems
  - NFPA 25 – Standard for Inspection, Testing, and Maintenance
  - California Fire Code (CFC)
  - California Building Code (CBC)
  - Local Authority Having Jurisdiction (AHJ) requirements

#### **3. Scope of Services**

##### **3.1 System Installation**

- Install a complete dry-pipe sprinkler system throughout the building in accordance with approved plans and specifications.
- Provide all piping, fittings, hangers, seismic bracing, and appurtenances required for a fully functional system.
- Coordinate installation with existing building tenants and other trades.

##### **3.2 Dry-Pipe Valve Assembly and Air Supply**

- Furnish and install a listed dry-pipe valve assembly, including trim, gauges, and supervisory devices.
- Provide and install an appropriately sized air compressor or nitrogen generator to maintain system pressure.
- Install air maintenance devices and control systems as required.

##### **3.3 Fire Sprinkler Piping and Heads**

[TruckeeTahoeAirport.com](http://TruckeeTahoeAirport.com)

10356 Truckee Airport Rd. Truckee, CA 96161 • Phone (530) 587-4119 • Fax (530) 587-2984

Truckee Tahoe Airport District Directors / David Diamond / Mary Hetherington / Greg Horvath / Teresa O'Dette / Kat Rohlf



- Install steel piping designed for dry systems, sloped to allow complete drainage.
- Provide corrosion protection as required for dry systems.
- Furnish and install sprinkler heads rated and spaced per EHG-2 design criteria.
- Install auxiliary drains at all low points.

### **3.4 Water Supply and Connections**

- Connect to the existing or designated fire water supply as indicated in the plans.
- Provide all backflow prevention devices, control valves, and risers as required.
- Coordinate any required shutdowns with the Owner.

### **3.5 Alarm and Monitoring**

- Provide and install waterflow switches, pressure switches, and valve supervisory switches.
- Integrate with the existing fire alarm system.
- Coordinate monitoring requirements with the Owner and AHJ.

### **3.6 System Accessories**

- Inspector's test connections and main drain assemblies
- Valve cabinets and signage
- Identification and labeling of all system components

## **4. Engineering and Submittals**

- Review provided engineering plans and verify field conditions prior to installation.
- Prepare and submit shop drawings, hydraulic calculations (if revisions are required), and product data for approval.
- Submit seismic bracing calculations where required.
- Provide material certifications (UL/FM listings).

## **5. Permitting and Coordination**

- Obtain all required permits and approvals from the AHJ.
- Coordinate all inspections with local fire and building officials.
- Attend pre-installation and coordination meetings as required.

## **6. Testing and Commissioning**

- Perform hydrostatic testing of all piping in accordance with NFPA 13.
- Conduct dry-pipe valve trip testing and verify water delivery time compliance.
- Test all alarms, supervisory devices, and monitoring connections. Perform main drain and inspector's test.
- Coordinate and pass final acceptance testing with the AHJ.

## **7. Closeout Requirements**

**TruckeeTahoeAirport.com**

10356 Truckee Airport Rd. Truckee, CA 96161 • Phone (530) 587-4119 • Fax (530) 587-2984

**Truckee Tahoe Airport District Directors** / David Diamond / Mary Hetherington / Greg Horvath / Teresa O'Dette / Kat Rohlf



- Provide as-built drawings reflecting final installation conditions.
- Deliver operation and maintenance (O&M) manuals.
- Provide training to Owner's personnel on system operation and maintenance.
- Provide warranty documentation for all materials and workmanship.

## **8. Performance Requirements**

- System shall meet all hydraulic and density/area requirements for Extra Hazard Group 2 occupancy.
- Water delivery time for the dry system shall comply with NFPA 13 requirements.
- All components shall be listed and approved for intended use.

## **9. Contractor Qualifications**

- Contractor shall be licensed in the State of California for fire protection work (C-16).
- Contractor shall demonstrate experience with dry-pipe systems and EHG-2 hazard classifications.
- All work shall be performed by qualified personnel trained in fire sprinkler installation.

E1-E3 TRUCKEE ROUNDHOUSE


D2 - SIERRA COMMUNITY HOUSE

D1 - TAHOE FOOD CLUB

C - MOUNTAIN HOME CENTER

B - DESIGN BAR

A - MOUNTAIN HOME CENTER

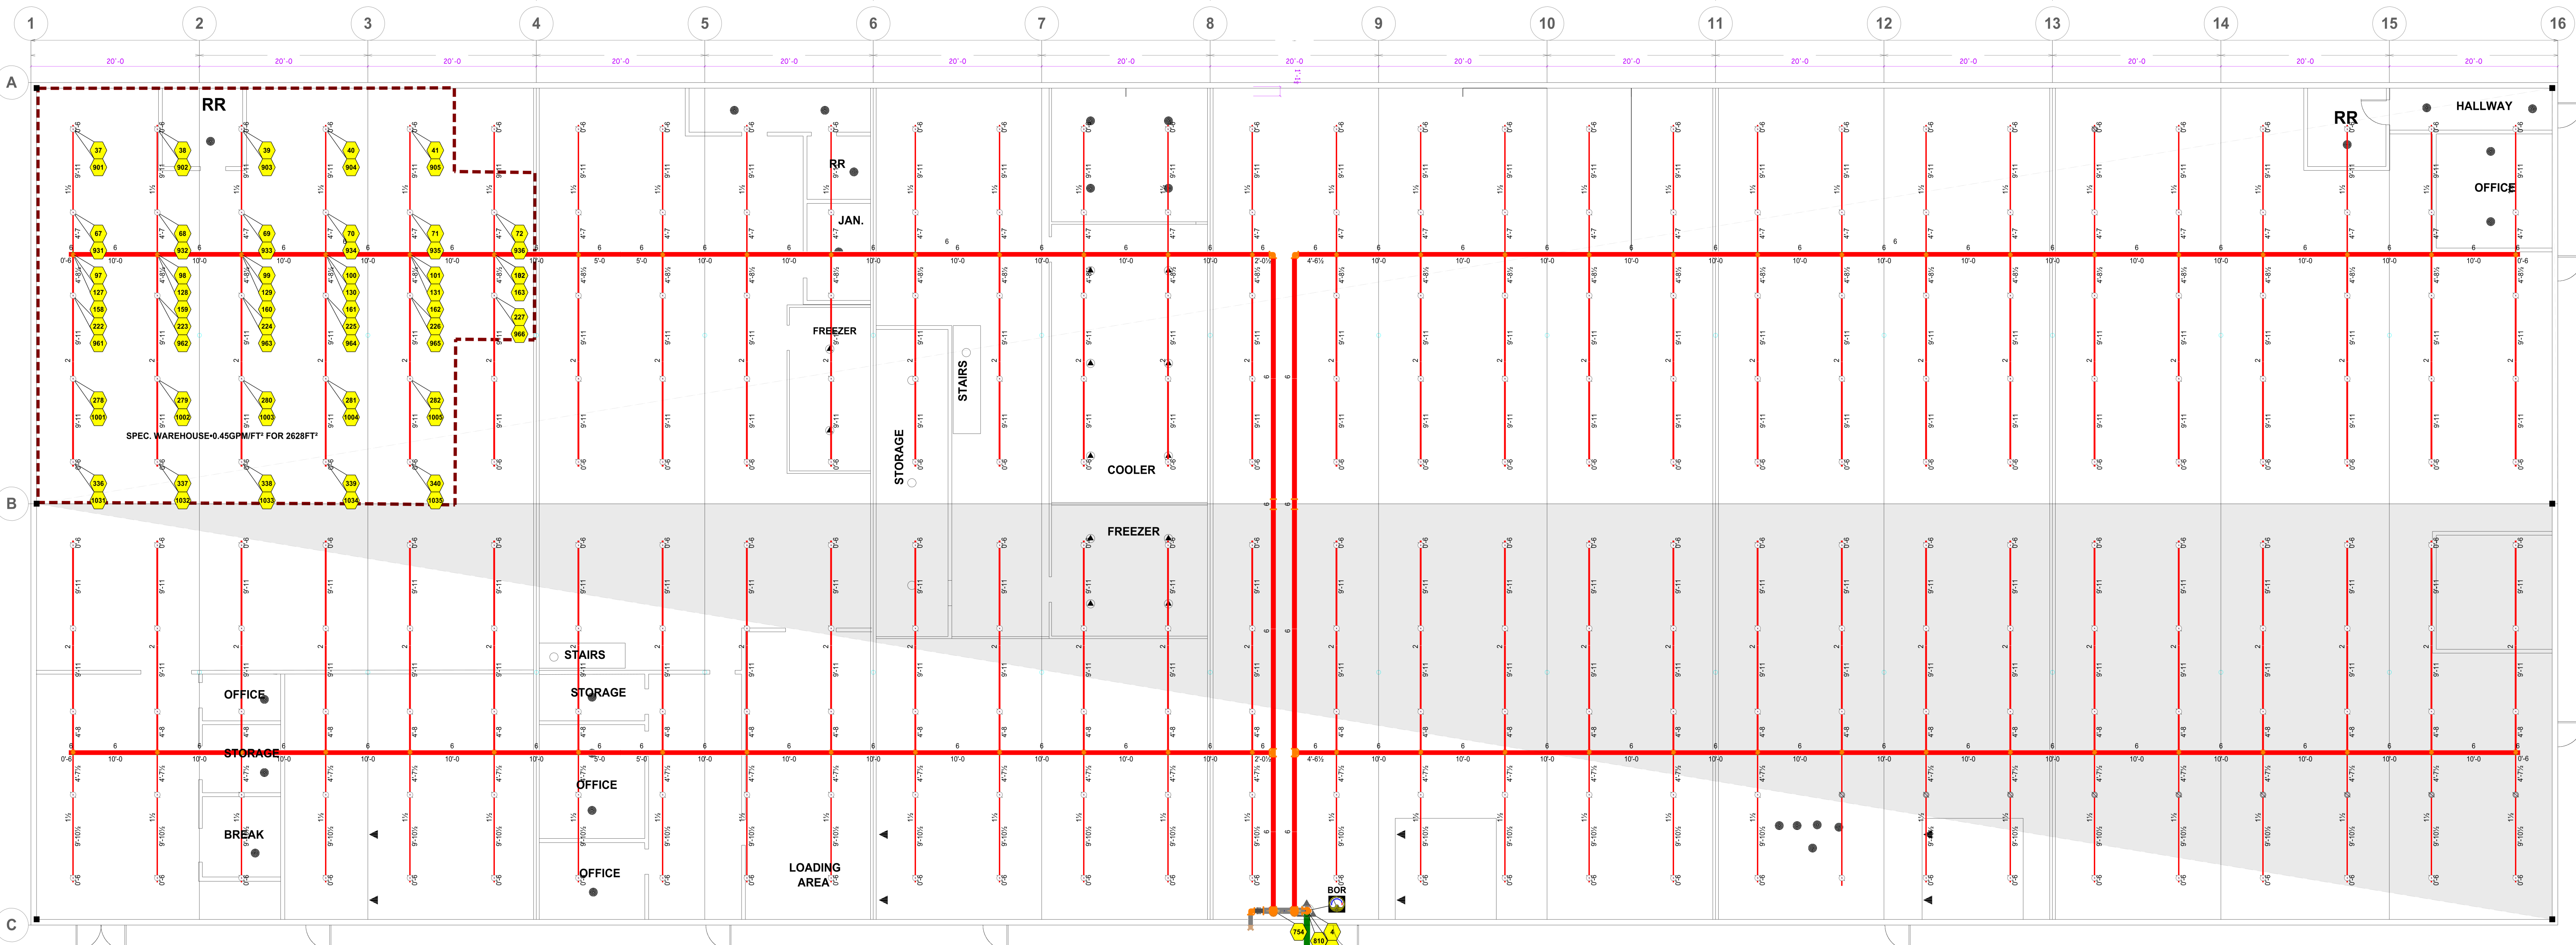

SPRINKLER LEGEND											
SYMBOL	MANUF	SIN	MODEL	QUANTITY	K-FACTOR	TYPE	SIZE	RESPONSE	FINISH	TEMP	NOTE
	TYCO	TY7151	K17-231	301	16.8	UPRIGHT	1/2"	STANDARD	BRASS	200°F	
				<b>TOTAL = 301</b>							

**FIRE SPRINKLER SYSTEM DESIGN CRITERIA (OPTION 3)**  
 FIRE SPRINKLER SYSTEM SHALL BE DESIGNED AND INSTALLED IN ACCORDANCE WITH NFPA 13 (2022 EDITION), 2022 CBC, AND 2022 CFC.  
 SYSTEM DESIGN BASIS SHALL BE HIGH-PILED STORAGE WITH A DESIGN DENSITY OF 0.45 GPM/SQ FT OVER A 2,600 SQ FT HYDRAULICALLY REMOTE AREA, PLUS 500 GPM HOSE STREAM ALLOWANCE.  
 SYSTEM SHALL BE HYDRAULICALLY CALCULATED USING AVAILABLE MUNICIPAL WATER SUPPLY WITHOUT THE USE OF A FIRE PUMP.  
 SYSTEM TYPE SHALL BE DRY-PIPE DUE TO POTENTIAL FREEZING CONDITIONS WITHIN THE BUILDING.  
 HYDRAULIC CALCULATIONS ARE BASED ON THE MOST HYDRAULICALLY REMOTE AREA WITHIN THE BUILDING FOOTPRINT

**STORAGE CONFIGURATION REQUIREMENTS**  
 STORAGE SHALL COMPLY WITH NFPA 13 HIGH-PILED STORAGE CRITERIA AS REQUIRED FOR THE APPROVED SPRINKLER DESIGN DENSITY.  
 MAXIMUM STORAGE HEIGHT SHALL NOT EXCEED 15 FEET FOR GROUP A PLASTICS AND CLASS I-IV COMMODITIES.  
 TIRE STORAGE SHALL NOT EXCEED 12 FEET IN HEIGHT.  
 IDLE WOOD PALLET STORAGE SHALL NOT EXCEED 6 FEET IN HEIGHT AND SHALL BE FLOOR STORED ONLY.  
 ENCAPSULATED PALLET LOADS WITH PLASTIC SHEETING ON THE TOP SURFACE ARE PROHIBITED.  
 PLASTIC WRAP OR SHEETING ON THE SIDES ONLY OF PALLETIZED LOADS IS PERMITTED.  
 SOLID SHELVING WITHIN STORAGE RACKS IS PROHIBITED UNLESS ADDITIONAL SPRINKLER PROTECTION IS PROVIDED.  
 IN-RACK SPRINKLERS ARE NOT PROVIDED UNDER THIS BASE BUILDING DESIGN.

**STORAGE HEIGHT AND CLEARANCE LIMITATIONS**  
 A MINIMUM 18 INCHES OF CLEAR VERTICAL SPACE SHALL BE MAINTAINED BETWEEN THE TOP OF STORAGE AND THE SPRINKLER DEFLECTOR.  
 STORAGE SHALL NOT OBSTRUCT SPRINKLER DISCHARGE PATTERNS OR INTERFERE WITH HEAT COLLECTION AT THE SPRINKLER.

**OCCUPANCY AND AREA CLASSIFICATIONS**  
 WAREHOUSE AND STORAGE AREAS: HIGH-PILED STORAGE / SPECIAL WAREHOUSE PER NFPA 13.  
 OFFICES: LIGHT HAZARD OCCUPANCY.  
 AREAS BENEATH MEZZANINES: ORDINARY HAZARD GROUP 2.  
 WALK-IN COOLERS AND FREEZERS SHALL BE SPRINKLERED IN ACCORDANCE WITH NFPA 13 REQUIREMENTS FOR COLD STORAGE SPACES

**SPECIAL HAZARD CONDITIONS**  
 AREAS CONTAINING KILNS OR HEAT-PRODUCING EQUIPMENT SHALL BE PROTECTED WITH HIGH-TEMPERATURE OR EXTRA-HIGH-TEMPERATURE RATED SPRINKLERS, AS REQUIRED BY NFPA 13.  
 FINAL SPRINKLER TEMPERATURE RATINGS SHALL BE VERIFIED BASED ON ANTICIPATED MAXIMUM CEILING TEMPERATURES AT THE EQUIPMENT LOCATION.


**GENERAL COMPLIANCE NOTE**  
 CHANGES TO TENANT USE, STORAGE ARRANGEMENT, OR COMMODITY CLASSIFICATION THAT INCREASE HAZARD LEVEL SHALL REQUIRE REVIEW AND APPROVAL BY THE AUTHORITY HAVING JURISDICTION AND MAY REQUIRE SPRINKLER SYSTEM MODIFICATIONS.

HYDRAULIC INFORMATION	
REMOTE AREA 1	
OCCUPANCY CLASSIFICATION	SPEC. WAREHOUSE
DENSITY (GPM/FT)	0.45 FOR 2000FT <sup>2</sup> (ACTUAL 2628FT <sup>2</sup> )
TOTAL HOSE STREAMS	500.00
DRY CAPACITY	831.03GAL
K-FACTOR	16.8
TOTAL WATER REQUIRED	1752.48
TOTAL PRESSURE REQUIRED	40.942
BASE OF RISER (GPM) (BOR)	1252.48
BASE OF RISER (PSI) (BOR)	37.172
SAFETY MARGIN (PSI)	+12.892 (23.9%)


\*CALCULATED AS DRY SYSTEM USING NITROGEN, C-VALUE ALLOWED TO BE 120

**SHELL PLAN**  
 1/8"=1'-0"  
 ● SSU ROOF SYSTEM - 301  
 ▲ ROLL UP DOORS - 10  
 ○ SSU OTHER - 22  
 ▲ DRY PENDENT - 12  
 - 3P - 28

SUPPLY FLOW TEST DATA	
STATIC PRESSURE	75.000
RESIDUAL PRESSURE:	52.000
FLOW	1833.00

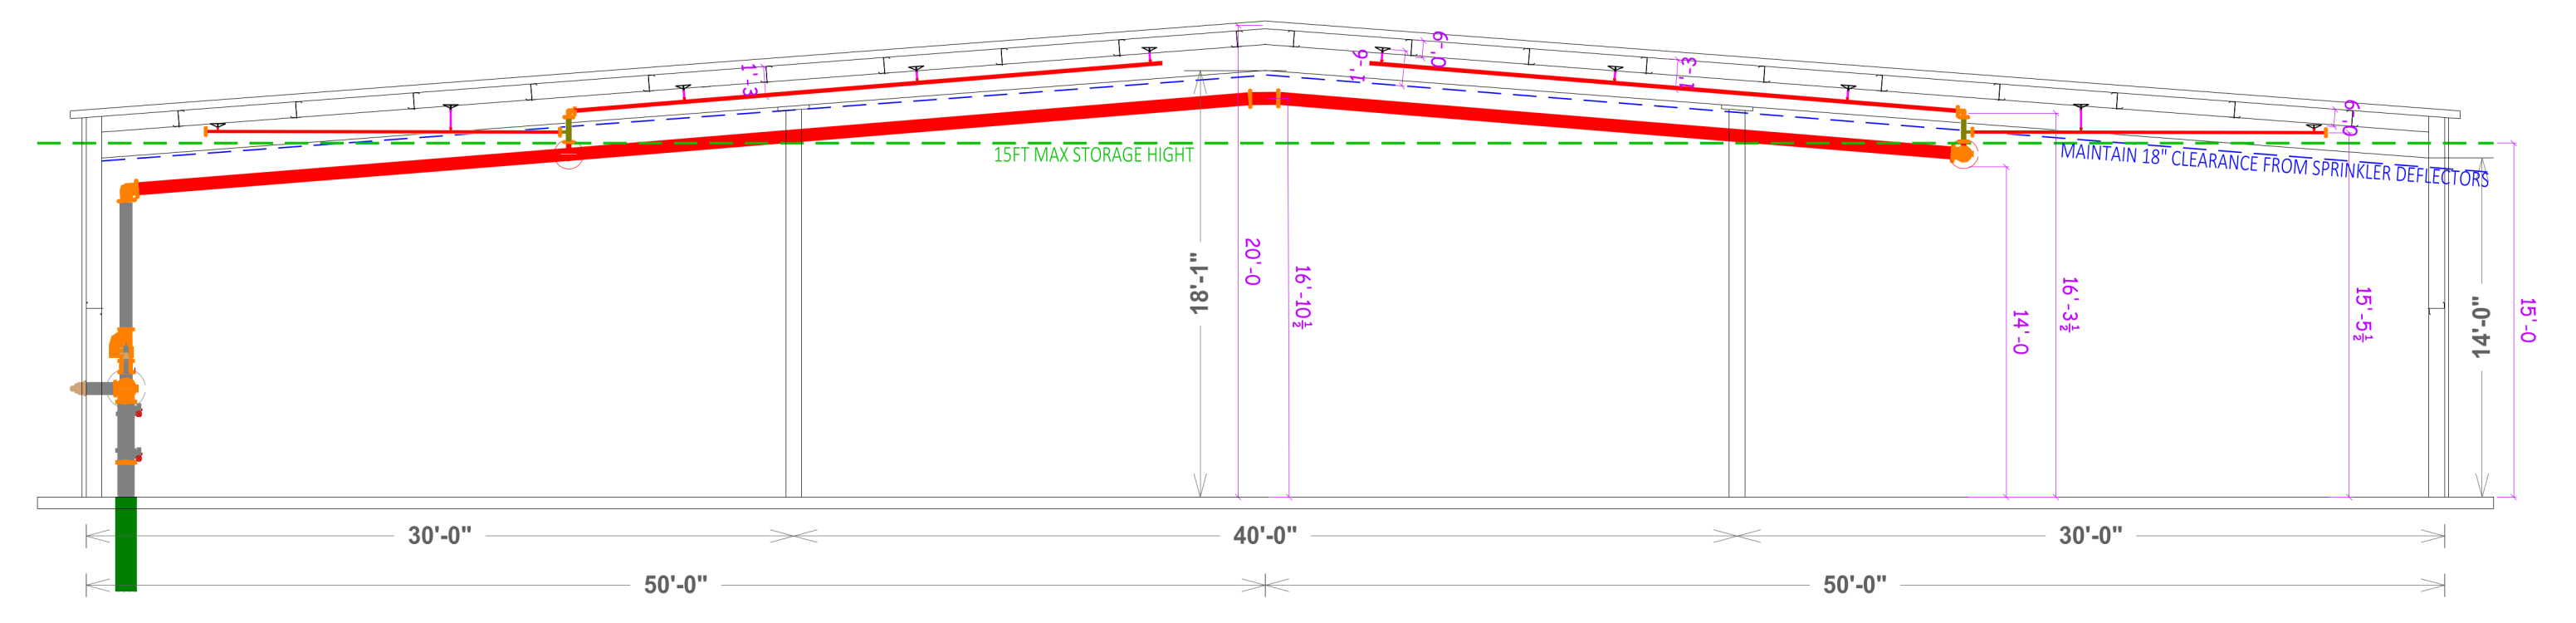

BUILDING SECTION

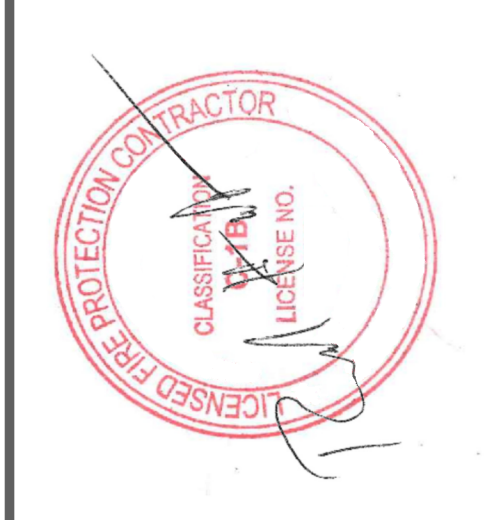

AHJ APPROVAL BOX

REV	DATE	DESCRIPTION

**FIRE PROTECTION PLANS**  
**PRELIMINARY SPRINKLER PLAN OPTION 3**  
 INDUSTRIAL & STORAGE BUILDING  
 12116 TRUCKEE AIRPORT ROAD  
 TRUCKEE CA

DRAWN BY:	CLH
CHECKED BY:	TLM
DATE:	03/18/26
PROJECT NO.:	1

SCALE 1/8" = 1'-0"  
 SHEET NO. **FPX**

**EXHIBIT B  
SAMPLE CONSTRUCTION CONTRACT**

**TRUCKEE TAHOE AIRPORT DISTRICT  
CONSTRUCTION CONTRACT**

**[PROJECT NAME]**

**1. PARTIES AND DATE.**

This Contract is made and entered into this [ ] day of [ ], 2026 by and between the Truckee Tahoe Airport District (“District”) and [Contractor Name], a [Entity Type] with its principal place of business at [Contractor Address] (“Contractor”). District and Contractor are sometimes individually referred to as “Party” and collectively as “Parties” in this Contract.

**2. RECITALS.**

2.1 District. District is a public agency organized under the laws of the State of California, with power to contract for services necessary to achieve its purpose.

2.2 Contractor. Contractor desires to perform and assume responsibility for the provision of certain construction services required by the District on the terms and conditions set forth in this Contract. Contractor represents that it is duly licensed and experienced in providing heating ventilating and air conditioning related construction services to public clients, that it and its employees or subcontractors have all necessary licenses and permits to perform the services in the State of California, and that it is familiar with the plans of District. The following license classifications are required for this Project: [ ].

2.3 Project. District desires to engage Contractor to render such services for the [Project Name] (“Project”) as set forth in this Contract.

2.4 Project Documents & Certifications. Contractor has obtained, and delivers concurrently herewith, a performance bond, a payment bond, and all insurance documentation, as required by the Contract.

**3. TERMS**

3.1 Incorporation of Documents. This Contract includes and hereby incorporates in full by reference the following documents, including all exhibits, drawings, specifications and documents therein, and attachments and addenda thereto:

- Services/Schedule (Exhibit “A”)
- Plans and Specifications (Exhibit “B”)
- Special Conditions (Exhibit “C”)
- Contractor’s Certificate Regarding Workers’ Compensation (Exhibit “D”)
- Public Works Contractor Registration Certification (Exhibit “E”)
- Payment Bond (Exhibit “F”)
- Fleet Compliance Certification. (Exhibit “G”)

- Addenda
- Change Orders executed by the District

3.2 Contractor's Basic Obligation; Scope of Work. Contractor promises and agrees, at its own cost and expense, to furnish to the District all labor, materials, tools, equipment, services, and incidental and customary work necessary to fully and adequately complete the Project, including all structures and facilities necessary for the Project or described in the Contract (hereinafter sometimes referred to as the "Work"), for a Total Contract Price as specified pursuant to this Contract. All Work shall be subject to, and performed in accordance with the above referenced documents, as well as the exhibits attached hereto and incorporated herein by reference. The plans and specifications for the Work are further described in Exhibit "B" attached hereto and incorporated herein by this reference. Special Conditions, if any, relating to the Work are described in Exhibit "C" attached hereto and incorporated herein by this reference.

3.2.1 Change in Scope of Work. Any change in the scope of the Work, method of performance, nature of materials or price thereof, or any other matter materially affecting the performance or nature of the Work shall not be paid for or accepted unless such change, addition or deletion is approved in writing by a valid change order executed by the District. Should Contractor request a change order due to unforeseen circumstances affecting the performance of the Work, such request shall be made within five (5) business days of the date such circumstances are discovered or shall waive its right to request a change order due to such circumstances. If the Parties cannot agree on any change in price required by such change in the Work, the District may direct the Contractor to proceed with the performance of the change on a time and materials basis.

3.2.2 Substitutions/"Or Equal". Pursuant to Public Contract Code Section 3400(b), the District may make a finding that designates certain products, things, or services by specific brand or trade name. Unless specifically designated in this Contract, whenever any material, process, or article is indicated or specified by grade, patent, or proprietary name or by name of manufacturer, such Specifications shall be deemed to be used for the purpose of facilitating the description of the material, process or article desired and shall be deemed to be followed by the words "or equal."

Contractor may, unless otherwise stated, offer for substitution any material, process or article which shall be substantially equal or better in every respect to that so indicated or specified in this Contract. However, the District may have adopted certain uniform standards for certain materials, processes and articles. Contractor shall submit requests, together with substantiating data, for substitution of any "or equal" material, process or article no later than thirty-five (35) days after award of the Contract. To facilitate the construction schedule and sequencing, some requests may need to be submitted before thirty-five (35) days after award of Contract. Provisions regarding submission of "or equal" requests shall not in any way authorize an extension of time for performance of this Contract. If a proposed "or equal" substitution request is rejected, Contractor shall be responsible for providing the specified material, process or article. The burden of proof as to the equality of any material, process or article shall rest with Contractor.

The District has the complete and sole discretion to determine if a material, process or article is an "or equal" material, process or article that may be substituted. Data required to substantiate requests for substitutions of an "or equal" material, process or article data shall include a signed affidavit from Contractor stating that, and describing how, the substituted "or equal" material, process or article is equivalent to that specified in every way except as listed

on the affidavit. Substantiating data shall include any and all illustrations, specifications, and other relevant data including catalog information which describes the requested substituted "or equal" material, process or article, and substantiates that it is an "or equal" to the material, process or article. The substantiating data must also include information regarding the durability and lifecycle cost of the requested substituted "or equal" material, process or article. Failure to submit all the required substantiating data, including the signed affidavit, to the District in a timely fashion will result in the rejection of the proposed substitution.

Contractor shall bear all of the District's costs associated with the review of substitution requests. Contractor shall be responsible for all costs related to a substituted "or equal" material, process or article. Contractor is directed to the Special Conditions (if any) to review any findings made pursuant to Public Contract Code section 3400.

### 3.3 Period of Performance.

3.3.1 Contract Time. Contractor shall perform and complete all Work under this Contract within **\*\*\*INSERT NUMBER OF CALENDAR OR WORKING DAYS\*\*\*** days, beginning the effective date of the Notice to Proceed ("Contract Time"). Contractor shall perform its Work in strict accordance with any completion schedule, construction schedule or project milestones developed by the District. Such schedules or milestones may be included as part of Exhibits "A" or "B" attached hereto, or may be provided separately in writing to Contractor. Contractor agrees that if such Work is not completed within the aforementioned Contract Time and/or pursuant to any such completion schedule, construction schedule or project milestones developed pursuant to provisions of the Contract, it is understood, acknowledged and agreed that the District will suffer damage.

3.3.2 Force Majeure. Neither District nor Contractor shall be considered in default of this Contract for delays in performance caused by circumstances beyond the reasonable control of the non-performing party. For purposes of this Contract, such circumstances include but are not limited to, abnormal weather conditions; floods; earthquakes; fire; pandemics or epidemics; war; riots and other civil disturbances; strikes, lockouts, work slowdowns, and other labor disturbances; sabotage or judicial restraint. Should such circumstances occur, the non-performing party shall, within a reasonable time of being prevented from performing, give written notice to the other party describing the circumstances preventing continued performance and the efforts being made to resume performance of this Contract. Contractor's exclusive remedy in the event of delay covered under this section shall be a non-compensable extension of the Contract Time.

3.3.3 Liquidated Damages. Pursuant to Government Code Section 53069.85, Contractor shall pay to the District as fixed and liquidated damages the sum of Five Hundred (\$500) per day for each and every calendar day of delay beyond the Contract Time or beyond any completion schedule, construction schedule or Project milestones established pursuant to the Contract.

3.4 Standard of Performance; Performance of Employees. Contractor shall perform all Work under this Contract in a skillful and workmanlike manner, and consistent with the standards generally recognized as being employed by professionals in the same discipline in the State of California. Contractor represents and maintains that it is skilled in the professional calling necessary to perform the Work. Contractor warrants that all employees and subcontractors shall have sufficient skill and experience to perform the Work assigned to them. Finally, Contractor

represents that it, its employees and subcontractors have all licenses, permits, qualifications and approvals of whatever nature that are legally required to perform the Work, including any required business license, and that such licenses and approvals shall be maintained throughout the term of this Contract. As provided for in the indemnification provisions of this Contract, Contractor shall perform, at its own cost and expense and without reimbursement from the District, any work necessary to correct errors or omissions which are caused by Contractor's failure to comply with the standard of care provided for herein. Any employee who is determined by the District to be uncooperative, incompetent, a threat to the safety of persons or the Work, or any employee who fails or refuses to perform the Work in a manner acceptable to the District, shall be promptly removed from the Project by Contractor and shall not be re-employed on the Work.

3.5 Control and Payment of Subordinates; Contractual Relationship. District retains Contractor on an independent contractor basis and Contractor is not an employee of District. Any additional personnel performing the work governed by this Contract on behalf of Contractor shall at all times be under Contractor's exclusive direction and control. Contractor shall pay all wages, salaries, and other amounts due such personnel in connection with their performance under this Contract and as required by law. Contractor shall be responsible for all reports and obligations respecting such additional personnel, including, but not limited to: social security taxes, income tax withholding, unemployment insurance, and workers' compensation insurance.

3.6 District's Basic Obligation. District agrees to engage and does hereby engage Contractor as an independent contractor to furnish all materials and to perform all Work according to the terms and conditions herein contained for the sum set forth above. Except as otherwise provided in the Contract, the District shall pay to Contractor, as full consideration for the satisfactory performance by Contractor of the services and obligations required by this Contract, the below-referenced compensation in accordance with compensation provisions set forth in the Contract.

### 3.7 Compensation and Payment.

3.7.1 Amount of Compensation. As consideration for performance of the Work required herein, District agrees to pay Contractor the Total Contract Price of **[\*\*INSERT PRICE\*\*]** ("Total Contract Price") provided that such amount shall be subject to adjustment pursuant to the applicable terms of this Contract or written change orders approved and signed in advance by the District.

3.7.2 Payment of Compensation. If the Work is scheduled for completion in thirty (30) or less calendar days, District will arrange for payment of the Total Contract Price upon completion and approval by District of the Work. If the Work is scheduled for completion in more than thirty (30) calendar days, District will pay Contractor on a monthly basis as provided for herein. On or before the fifth (5th) day of each month, Contractor shall submit to the District an itemized application for payment in the format supplied by the District indicating the amount of Work completed since commencement of the Work or since the last progress payment. These applications shall be supported by evidence which is required by this Contract and such other documentation as the District may require. The Contractor shall certify that the Work for which payment is requested has been done and that the materials listed are stored where indicated. Contractor may be required to furnish a detailed schedule of values upon request of the District and in such detail and form as the District shall request, showing the quantities, unit prices, overhead, profit, and all other expenses involved in order to provide a basis for determining the amount of progress payments.

3.7.3 Prompt Payment. District shall review and pay all progress payment requests in accordance with the provisions set forth in Section 20104.50 of the California Public Contract Code. However, no progress payments will be made for Work not completed in accordance with this Contract. Contractor shall comply with all applicable laws, rules and regulations relating to the proper payment of its employees, subcontractors, suppliers or others.

3.7.4 Contract Retentions. From each approved progress estimate, five percent (5%) will be deducted and retained by the District, and the remainder will be paid to Contractor. All Contract retention shall be released and paid to Contractor and subcontractors pursuant to California Public Contract Code Section 7107.

3.7.5 Other Retentions. In addition to Contract retentions, the District may deduct from each progress payment an amount necessary to protect District from loss because of: (1) liquidated damages which have accrued as of the date of the application for payment; (2) any sums expended by the District in performing any of Contractor's obligations under the Contract which Contractor has failed to perform or has performed inadequately; (3) defective Work not remedied; (4) stop notices as allowed by state law; (5) reasonable doubt that the Work can be completed for the unpaid balance of the Total Contract Price or within the scheduled completion date; (6) unsatisfactory prosecution of the Work by Contractor; (7) unauthorized deviations from the Contract; (8) failure of Contractor to maintain or submit on a timely basis proper and sufficient documentation as required by the Contract or by District during the prosecution of the Work; (9) erroneous or false estimates by Contractor of the value of the Work performed; (10) any sums representing expenses, losses, or damages as determined by the District, incurred by the District for which Contractor is liable under the Contract; and (11) any other sums which the District is entitled to recover from Contractor under the terms of the Contract or pursuant to state law, including Section 1727 of the California Labor Code. The failure by the District to deduct any of these sums from a progress payment shall not constitute a waiver of the District's right to such sums.

3.7.6 Substitutions for Contract Retentions. In accordance with California Public Contract Code Section 22300, the District will permit the substitution of securities for any monies withheld by the District to ensure performance under the Contract. At the request and expense of Contractor, securities equivalent to the amount withheld shall be deposited with the District, or with a state or federally chartered bank in California as the escrow agent, and thereafter the District shall then pay such monies to Contractor as they come due. Upon satisfactory completion of the Contract, the securities shall be returned to Contractor. For purposes of this Section and Section 22300 of the Public Contract Code, the term "satisfactory completion of the contract" shall mean the time the District has issued written final acceptance of the Work and filed a Notice of Completion as required by law and provisions of this Contract. Contractor shall be the beneficial owner of any securities substituted for monies withheld and shall receive any interest thereon. The escrow agreement used for the purposes of this Section shall be in the form provided by the District.

3.7.7 Title to Work. As security for partial, progress, or other payments, title to Work for which such payments are made shall pass to the District at the time of payment. To the extent that title has not previously been vested in the District by reason of payments, full title shall pass to the District at delivery of the Work at the destination and time specified in this Contract. Such transferred title shall in each case be good, free and clear from any and all security interests, liens, or other encumbrances. Contractor promises and agrees that it will not pledge, hypothecate, or otherwise encumber the items in any manner that would result in any lien, security

interest, charge, or claim upon or against said items. Such transfer of title shall not imply acceptance by the District, nor relieve Contractor from the responsibility to strictly comply with the Contract, and shall not relieve Contractor of responsibility for any loss of or damage to items.

3.7.8 Labor and Material Releases. Contractor shall furnish District with labor and material releases from all subcontractors performing work on, or furnishing materials for, the Work governed by this Contract prior to final payment by District.

3.7.9 Prevailing Wages. Contractor is aware of the requirements of California Labor Code Section 1720 et seq., and 1770 et seq., as well as California Code of Regulations, Title 8, Section 16000 et seq., ("Prevailing Wage Laws"), which require the payment of prevailing wage rates and the performance of other requirements on "public works" and "maintenance" projects. Since the Services are being performed as part of an applicable "public works" or "maintenance" project, as defined by the Prevailing Wage Laws, and since the total compensation is \$1,000 or more, Contractor agrees to fully comply with such Prevailing Wage Laws. District shall provide Contractor with a copy of the prevailing rates of per diem wages in effect at the commencement of this Contract upon request. Contractor shall make copies of the prevailing rates of per diem wages for each craft, classification or type of worker needed to execute the Services available to interested parties upon request, and shall post copies at Contractor's principal place of business and at the project site. Contractor shall defend, indemnify and hold the District, its officials, officers, employees and agents free and harmless from any claim or liability arising out of any failure or alleged failure to comply with the Prevailing Wage Laws. Contractor and any subcontractor shall forfeit a penalty of up to \$200 per calendar day or portion thereof for each worker paid less than the prevailing wage rates.

3.7.10 Apprenticeable Crafts. When Contractor employs workmen in an apprenticeable craft or trade, Contractor shall comply with the provisions of Section 1777.5 of the California Labor Code with respect to the employment of properly registered apprentices upon public works. The primary responsibility for compliance with said section for all apprenticeable occupations shall be with Contractor. The Contractor or any subcontractor that is determined by the Labor Commissioner to have knowingly violated Section 1777.5 shall forfeit as a civil penalty an amount not exceeding \$100 for each full calendar day of noncompliance, or such greater amount as provided by law.

3.7.11 Hours of Work. Contractor is advised that eight (8) hours labor constitutes a legal day's work. Pursuant to Section 1813 of the California Labor Code, Contractor shall forfeit a penalty of \$25.00 per worker for each day that each worker is permitted to work more than eight (8) hours in any one calendar day and forty (40) hours in any one calendar week, except when payment for overtime is made at not less than one and one-half (1-1/2) times the basic rate for that worker.

3.7.12 Payroll Records. Contractor and each subcontractor shall keep an accurate payroll record, showing the name, address, social security number, work classification, straight time and overtime hours worked each day and week, and the actual per diem wages paid to each journeyman, apprentice, worker, or other employee employed by him or her in connection with the public work. The payroll records shall be certified and shall be available for inspection at all reasonable hours at the principal office of Contractor in the manner provided in Labor Code section 1776. In the event of noncompliance with the requirements of this section, Contractor shall have 10 days in which to comply subsequent to receipt of written notice specifying in what respects such Contractor must comply with this section. Should noncompliance still be evident

after such 10-day period, Contractor shall, as a penalty to District, forfeit not more than \$100.00 for each calendar day or portion thereof, for each worker, until strict compliance is effectuated. The amount of the forfeiture is to be determined by the Labor Commissioner. A contractor who is found to have violated the provisions of law regarding wages on Public Works with the intent to defraud shall be ineligible to bid on Public Works contracts for a period of one to three years as determined by the Labor Commissioner. Upon the request of the Division of Apprenticeship Standards or the Division of Labor Standards Enforcement, such penalties shall be withheld from progress payments then due. The responsibility for compliance with this section is on Contractor. The requirement to submit certified payroll records directly to the Labor Commissioner under Labor Code section 1771.4 shall not apply to work performed on a public works project that is exempt pursuant to the small project exemption specified in Labor Code Section 1771.4.

3.7.13 Contractor and Subcontractor Registration. Pursuant to Labor Code sections 1725.5 and 1771.1, all contractors and subcontractors that wish to bid on, be listed in a bid proposal, or enter into a contract to perform public work must be registered with the Department of Industrial Relations. No bid will be accepted nor any contract entered into without proof of the contractor's and subcontractors' current registration with the Department of Industrial Relations to perform public work. Contractor is directed to review, fill out and execute the Public Works Contractor Registration Certification attached hereto as Exhibit "E" prior to contract execution. Notwithstanding the foregoing, the contractor registration requirements mandated by Labor Code Sections 1725.5 and 1771.1 shall not apply to work performed on a public works project that is exempt pursuant to the small project exemption specified in Labor Code Sections 1725.5 and 1771.1.

3.7.14 Labor Compliance; Stop Orders. This Project is subject to compliance monitoring and enforcement by the Department of Industrial Relations. It shall be the Contractor's sole responsibility to evaluate and pay the cost of complying with all labor compliance requirements under this Contract and applicable law. Any stop orders issued by the Department of Industrial Relations against Contractor or any subcontractor that affect Contractor's performance of Work, including any delay, shall be Contractor's sole responsibility. Any delay arising out of or resulting from such stop orders shall be considered Contractor caused delay subject to any applicable liquidated damages and shall not be compensable by the District. Contractor shall defend, indemnify and hold the District, its officials, officers, employees and agents free and harmless from any claim or liability arising out of stop orders issued by the Department of Industrial Relations against Contractor or any subcontractor.

### 3.8 Performance of Work; Jobsite Obligations.

#### 3.8.1 Water Quality Management and Compliance.

3.8.1.1 Water Quality Management and Compliance. Contractor shall keep itself and all subcontractors, staff, and employees fully informed of and in compliance with all local, state and federal laws, rules and regulations that may impact, or be implicated by the performance of the Work including, without limitation, all applicable provisions of the Federal Water Pollution Control Act (33 U.S.C. §§ 1300); the California Porter-Cologne Water Quality Control Act (Cal Water Code §§ 13000-14950); local ordinances regulating discharges of storm water; and any and all regulations, policies, or permits issued pursuant to any such authority regulating the discharge of pollutants, as that term is used in the Porter-Cologne Water Quality Control Act, to any ground or surface water in the State.

3.8.1.2 Compliance with the Statewide Construction General Permit. Contractor shall comply with all conditions of the most recent iteration of the National Pollutant Discharge Elimination System General Permit for Storm Water Discharges Associated with Construction Activity, issued by the California State Water Resources Control Board (“Permit”). It shall be Contractor’s sole responsibility to file a Notice of Intent and procure coverage under the Permit for all construction activity which results in the disturbance of more than one acre of total land area or which is part of a larger common area of development or sale. Prior to initiating work, Contractor shall be solely responsible for preparing and implementing a Storm Water Pollution Prevention Plan (SWPPP) as required by the Permit. Contractor shall be responsible for procuring, implementing and complying with the provisions of the Permit and the SWPPP, including the standard provisions, and monitoring and reporting requirements as required by the Permit. The Permit requires the SWPPP to be a “living document” that changes as necessary to meet the conditions and requirements of the job site as it progresses through different phases of construction and is subject to different weather conditions. It shall be Contractor’s sole responsibility to update the SWPPP as necessary to address conditions at the project site.

3.8.1.3 Other Water Quality Rules Regulations and Policies. Contractor shall comply with the lawful requirements of any applicable municipality, drainage District, or local agency regarding discharges of storm water to separate storm drain systems or other watercourses under their jurisdiction, including applicable requirements in municipal storm water management programs.

3.8.1.4 Cost of Compliance. Storm, surface, nuisance, or other waters may be encountered at various times during construction of The Work. Therefore, the Contractor, by submitting a Bid, hereby acknowledges that it has investigated the risk arising from such waters, has prepared its Bid accordingly, and assumes any and all risks and liabilities arising therefrom.

3.8.1.5 Liability for Non-Compliance. Failure to comply with the Permit is a violation of federal and state law. Pursuant to the indemnification provisions of this Contract, Contractor hereby agrees to defend, indemnify and hold harmless the District and its officials, officers, employees, volunteers and agents for any alleged violations. In addition, District may seek damages from Contractor for any delay in completing the Work in accordance with the Contract, if such delay is caused by or related to Contractor’s failure to comply with the Permit.

3.8.1.6 Reservation of Right to Defend. District reserves the right to defend any enforcement action brought against the District for Contractor’s failure to comply with the Permit or any other relevant water quality law, regulation, or policy. Pursuant to the indemnification provisions of this Contract, Contractor hereby agrees to be bound by, and to reimburse the District for the costs (including the District’s attorney’s fees) associated with, any settlement reached between the District and the relevant enforcement entity.

3.8.1.7 Training. In addition to the standard of performance requirements set forth in paragraph 3.4, Contractor warrants that all employees and subcontractors shall have sufficient skill and experience to perform the Work assigned to them without impacting water quality in violation of the laws, regulations and policies described in paragraph 3.8.1. Contractor further warrants that it, its employees and subcontractors will receive adequate training, as determined by District, regarding the requirements of the laws, regulations and policies described in paragraph 3.8.1 as they may relate to the Work provided under this

Contract. Upon request, District will provide the Contractor with a list of training programs that meet the requirements of this paragraph.

3.8.2 Safety. Contractor shall execute and maintain its work so as to avoid injury or damage to any person or property. Contractor shall comply with the requirements of the specifications relating to safety measures applicable in particular operations or kinds of work. In carrying out its Work, Contractor shall at all times be in compliance with all applicable local, state and federal laws, rules and regulations, and shall exercise all necessary precautions for the safety of employees appropriate to the nature of the Work and the conditions under which the Work is to be performed. Safety precautions as applicable shall include, but shall not be limited to, adequate life protection and lifesaving equipment; adequate illumination for underground and night operations; instructions in accident prevention for all employees, such as machinery guards, safe walkways, scaffolds, ladders, bridges, gang planks, confined space procedures, trenching and shoring, fall protection and other safety devices, equipment and wearing apparel as are necessary or lawfully required to prevent accidents or injuries; and adequate facilities for the proper inspection and maintenance of all safety measures. Furthermore, Contractor shall prominently display the names and telephone numbers of at least two medical doctors practicing in the vicinity of the Project, as well as the telephone number of the local ambulance service, adjacent to all telephones at the Project site.

3.8.3 Laws and Regulations. Contractor shall keep itself fully informed of and in compliance with all local, state and federal laws, rules and regulations in any manner affecting the performance of the Contract or the Work, including all Cal/OSHA requirements, and shall give all notices required by law. Contractor shall be liable for all violations of such laws and regulations in connection with Work. If Contractor observes that the drawings or specifications are at variance with any law, rule or regulation, it shall promptly notify the District in writing. Any necessary changes shall be made by written change order. If Contractor performs any work knowing it to be contrary to such laws, rules and regulations and without giving written notice to the District, Contractor shall be solely responsible for all costs arising therefrom. District is a public entity of the State of California subject to certain provisions of the Health & Safety Code, Government Code, Public Contract Code, and Labor Code of the State. It is stipulated and agreed that all provisions of the law applicable to the public contracts of a municipality are a part of this Contract to the same extent as though set forth herein and will be complied with. Contractor shall defend, indemnify and hold District, its officials, officers, employees and agents free and harmless, pursuant to the indemnification provisions of this Contract, from any claim or liability arising out of any failure or alleged failure to comply with such laws, rules or regulations.

3.8.4 Permits and Licenses. Contractor shall be responsible for securing District permits and licenses necessary to perform the Work described herein, including, but not limited to, any required business license. While Contractor will not be charged a fee for any District permits, Contractor shall pay the District's business license fee, if any. Any ineligible contractor or subcontractor pursuant to Labor Code Sections 1777.1 and 1777.7 may not perform work on this Project.

3.8.5 Trenching Work. If the Total Contract Price exceeds \$25,000 and if the Work governed by this Contract entails excavation of any trench or trenches five (5) feet or more in depth, Contractor shall comply with all applicable provisions of the California Labor Code, including Section 6705. To this end, Contractor shall submit for District's review and approval a detailed plan showing the design of shoring, bracing, sloping, or other provisions to be made for worker protection from the hazard of caving ground during the excavation of such trench or

trenches. If such plan varies from the shoring system standards, the plan shall be prepared by a registered civil or structural engineer.

3.8.6 Hazardous Materials and Differing Conditions. As required by California Public Contract Code Section 7104, if this Contract involves digging trenches or other excavations that extend deeper than four (4) feet below the surface, Contractor shall promptly, and prior to disturbance of any conditions, notify District of: (1) any material discovered in excavation that Contractor believes to be a hazardous waste that is required to be removed to a Class I, Class II or Class III disposal site; (2) subsurface or latent physical conditions at the site differing from those indicated by District; and (3) unknown physical conditions of an unusual nature at the site, significantly different from those ordinarily encountered in such contract work. Upon notification, District shall promptly investigate the conditions to determine whether a change order is appropriate. In the event of a dispute, Contractor shall not be excused from any scheduled completion date and shall proceed with all Work to be performed under the Contract, but shall retain all rights provided by the Contract or by law for making protests and resolving the dispute.

3.8.7 Underground Utility Facilities. To the extent required by Section 4215 of the California Government Code, District shall compensate Contractor for the costs of: (1) locating and repairing damage to underground utility facilities not caused by the failure of Contractor to exercise reasonable care; (2) removing or relocating underground utility facilities not indicated in the construction drawings; and (3) equipment necessarily idled during such work. Contractor shall not be assessed liquidated damages for delay caused by failure of District to provide for removal or relocation of such utility facilities.

### 3.8.8 Air Quality.

Contractor shall fully comply with all applicable laws, rules and regulations in furnishing or using equipment and/or providing services, including, but not limited to, emissions limits and permitting requirements imposed by the local air Air Pollution Control District (APCD) or Air Quality Management District with jurisdiction ("Air District") and/or California Air Resources Board (CARB). Although the Air District and CARB limits and requirements are more broad, Contractor shall specifically be aware of their application to "portable equipment", which definition is considered by Air District and CARB to include any item of equipment with a fuel-powered engine.

Contractor shall comply, and shall ensure all subcontractors comply, with all applicable requirements of Title 13, California Code of Regulations Division 3, Chapter 9 and all pending amendments ("Regulation").

Throughout the Project, and for three (3) years thereafter, Contractor shall make available for inspection and copying any and all documents or information associated with Contractor's and any subcontractors' fleet including, without limitation, all Certificates of Reported Compliance, fuel/refueling records, maintenance records, emissions records, and any other information the Contractor is required to produce, keep or maintain pursuant to the Regulation upon two (2) calendar days' notice from the District.

Contractor shall indemnify District against any fines or penalties imposed by Air District, CARB, or any other governmental or regulatory agency for violations of applicable laws, rules and/or regulations by Contractor, its subcontractors, or others for whom Contractor is responsible under its indemnity obligations provided for in this Agreement.

3.8.9 State Recycling Mandates. Contractor shall comply with State Recycling Mandates. Any recyclable materials/debris collected by the contractor that can be feasibly diverted via reuse or recycling must be hauled by the appropriate handler for reuse or recycling.

3.9 Completion of Work. When Contractor determines that it has completed the Work required herein, Contractor shall so notify District in writing and shall furnish all labor and material releases required by this Contract. District shall thereupon inspect the Work. If the Work is not acceptable to the District, the District shall indicate to Contractor in writing the specific portions or items of Work which are unsatisfactory or incomplete. Once Contractor determines that it has completed the incomplete or unsatisfactory Work, Contractor may request a reinspection by the District. Once the Work is acceptable to District, District shall pay to Contractor the Total Contract Price remaining to be paid, less any amount which District may be authorized or directed by law to retain. Payment of retention proceeds due to Contractor shall be made in accordance with Section 7107 of the California Public Contract Code.

3.10 Claims; Government Code Claim Compliance.

3.10.1 Intent. Effective January 1, 1991, Section 20104 et seq., of the California Public Contract Code prescribes a process utilizing informal conferences, non-binding judicial supervised mediation, and judicial arbitration to resolve disputes on construction claims of \$375,000 or less. Effective January 1, 2017, Section 9204 of the Public Contract Code prescribes a process for negotiation and mediation to resolve disputes on construction claims. The intent of this Section is to implement Sections 20104 et seq. and Section 9204 of the California Public Contract Code. This Section shall be construed to be consistent with said statutes.

3.10.2 Claims. For purposes of this Section, "Claim" means a separate demand by the Contractor, after a change order duly requested in accordance with the terms of this Contract has been denied by the District, for (A) a time extension, (B) payment of money or damages arising from Work done by or on behalf of the Contractor pursuant to the Contract, or (C) an amount the payment of which is disputed by the District. A "Claim" does not include any demand for payment for which the Contractor has failed to provide notice, request a change order, or otherwise failed to follow any procedures contained in the Contract Documents. Claims governed by this Section may not be filed unless and until the Contractor completes all procedures for giving notice of delay or change and for the requesting of a time extension or change order, including but not necessarily limited to the change order procedures contained herein, and Contractor's request for a change has been denied in whole or in part. Claims governed by this Section must be filed no later than fourteen (14) days after any act or occurrence giving rise to the Claim. The Claim shall be submitted in writing to the District and shall include on its first page the following in 16 point capital font: "THIS IS A CLAIM." Furthermore, the claim shall include the documents necessary to substantiate the claim. Nothing in this Section is intended to extend the time limit or supersede notice requirements otherwise provided by contract for the filing of claims, including all requirements pertaining to compensation or payment for extra Work, disputed Work, and/or changed conditions. Failure to follow such contractual requirements shall bar any claims or subsequent lawsuits for compensation or payment thereon.

3.10.3 Supporting Documentation. The Contractor shall submit all claims in the following format:

3.10.3.1 Summary of claim merit and price, reference Contract Document provisions pursuant to which the claim is made

3.10.3.2 List of documents relating to claim:

- (A) Specifications
- (B) Drawings
- (C) Clarifications (Requests for Information)
- (D) Schedules
- (E) Other

3.10.3.3 Chronology of events and correspondence

3.10.3.4 Analysis of claim merit

3.10.3.5 Analysis of claim cost

3.10.3.6 Time impact analysis in CPM format

3.10.3.7 If Contractor's claim is based in whole or in part on an allegation of errors or omissions in the Drawings or Specifications for the Project, Contractor shall provide a summary of the percentage of the claim subject to design errors or omissions and shall obtain a certificate of merit in support of the claim of design errors and omissions.

3.10.3.8 Cover letter and certification of validity of the claim, including any claims from subcontractors of any tier, in accordance with Government Code section 12650 *et seq.*

3.10.4 District's Response. Upon receipt of a claim pursuant to this Section, District shall conduct a reasonable review of the claim and, within a period not to exceed 45 days, shall provide the Contractor a written statement identifying what portion of the claim is disputed and what portion is undisputed. Any payment due on an undisputed portion of the claim will be processed and made within 60 days after the public entity issues its written statement.

3.10.4.1 If District needs approval from its governing body to provide the Contractor a written statement identifying the disputed portion and the undisputed portion of the claim, and the governing body does not meet within the 45 days or within the mutually agreed to extension of time following receipt of a claim sent by registered mail or certified mail, return receipt requested, District shall have up to three days following the next duly publicly noticed meeting of the governing body after the 45-day period, or extension, expires to provide the Contractor a written statement identifying the disputed portion and the undisputed portion.

3.10.4.2 Within 30 days of receipt of a claim, District may request in writing additional documentation supporting the claim or relating to defenses or claims District may have against the Contractor. If additional information is thereafter required, it shall be requested and provided pursuant to this subdivision, upon mutual agreement of District and the Contractor.

3.10.4.3 District's written response to the claim, as further documented, shall be submitted to the Contractor within 30 days (if the claim is less than \$50,000,

within 15 days) after receipt of the further documentation, or within a period of time no greater than that taken by the Contractor in producing the additional information or requested documentation, whichever is greater.

3.10.5 Meet and Confer. If the Contractor disputes District's written response, or District fails to respond within the time prescribed, the Contractor may so notify District, in writing, either within 15 days of receipt of District's response or within 15 days of District's failure to respond within the time prescribed, respectively, and demand an informal conference to meet and confer for settlement of the issues in dispute. Upon receipt of a demand, District shall schedule a meet and confer conference within 30 days for settlement of the dispute.

3.10.6 Mediation. Within 10 business days following the conclusion of the meet and confer conference, if the claim or any portion of the claim remains in dispute, District shall provide the Contractor a written statement identifying the portion of the claim that remains in dispute and the portion that is undisputed. Any payment due on an undisputed portion of the claim shall be processed and made within 60 days after District issues its written statement. Any disputed portion of the claim, as identified by the Contractor in writing, shall be submitted to nonbinding mediation, with District and the Contractor sharing the associated costs equally. District and Contractor shall mutually agree to a mediator within 10 business days after the disputed portion of the claim has been identified in writing, unless the parties agree to select a mediator at a later time.

3.10.6.1 If the Parties cannot agree upon a mediator, each Party shall select a mediator and those mediators shall select a qualified neutral third party to mediate with regard to the disputed portion of the claim. Each Party shall bear the fees and costs charged by its respective mediator in connection with the selection of the neutral mediator.

3.10.6.2 For purposes of this section, mediation includes any nonbinding process, including, but not limited to, neutral evaluation or a dispute review board, in which an independent third party or board assists the Parties in dispute resolution through negotiation or by issuance of an evaluation. Any mediation utilized shall conform to the timeframes in this section.

3.10.6.3 Unless otherwise agreed to by District and the Contractor in writing, the mediation conducted pursuant to this section shall excuse any further obligation under Section 20104.4 to mediate after litigation has been commenced.

3.10.6.4 The mediation shall be held no earlier than the date the Contractor completes the Work or the date that the Contractor last performs Work, whichever is earlier. All unresolved claims shall be considered jointly in a single mediation, unless a new unrelated claim arises after mediation is completed.

3.10.7 Procedures After Mediation. If following the mediation, the claim or any portion remains in dispute, the Contractor must file a claim pursuant to Chapter 1 (commencing with Section 900) and Chapter 2 (commencing with Section 910) of Part 3 of Division 3.6 of Title 1 of the Government Code. For purposes of those provisions, the running of the period of time within which a claim must be filed shall be tolled from the time the Contractor submits his or her written claim pursuant to subdivision (a) until the time the claim is denied, including any period of time utilized by the meet and confer conference or mediation.

3.10.8 Civil Actions. The following procedures are established for all civil actions filed to resolve claims subject to this Section:

3.10.8.1 Within 60 days, but no earlier than 30 days, following the filing or responsive pleadings, the court shall submit the matter to non-binding mediation unless waived by mutual stipulation of both parties or unless mediation was held prior to commencement of the action in accordance with Public Contract Code section 9204 and the terms of these procedures. The mediation process shall provide for the selection within 15 days by both parties of a disinterested third person as mediator, shall be commenced within 30 days of the submittal, and shall be concluded within 15 days from the commencement of the mediation unless a time requirement is extended upon a good cause showing to the court.

3.10.8.2 If the matter remains in dispute, the case shall be submitted to judicial arbitration pursuant to Chapter 2.5 (commencing with Section 1141.10) of Title 3 of Part 3 of the Code of Civil Procedure, notwithstanding Section 1114.11 of that code. The Civil Discovery Act of 1986 (Article 3 (commencing with Section 2016.010) of Chapter 3 of Title 3 of Part 4 of the Code of Civil Procedure) shall apply to any proceeding brought under this subdivision consistent with the rules pertaining to judicial arbitration.

3.10.8.3 In addition to Chapter 2.5 (commencing with Section 1141.10) of Title 3 of Part 3 of the Code of Civil Procedure, (A) arbitrators shall, when possible, be experienced in construction law, and (B) any party appealing an arbitration award who does not obtain a more favorable judgment shall, in addition to payment of costs and fees under that chapter, also pay the attorney's fees on appeal of the other party.

3.10.9 Government Code Claims. In addition to any and all contract requirements pertaining to notices of and requests for compensation or payment for extra work, disputed work, claims and/or changed conditions, Contractor must comply with the claim procedures set forth in Government Code sections 900 et seq. prior to filing any lawsuit against the District. Such Government Code claims and any subsequent lawsuit based upon the Government Code claims shall be limited to those matters that remain unresolved after all procedures pertaining to extra work, disputed work, claims, and/or changed conditions have been followed by Contractor. If no such Government Code claim is submitted, or if any prerequisite contractual requirements are not otherwise satisfied as specified herein, Contractor shall be barred from bringing and maintaining a valid lawsuit against the District. A Government Code claim must be filed no earlier than the date the work is completed or the date the Contractor last performs work on the Project, whichever occurs first. A Government Code claim shall be inclusive of all unresolved claims unless a new unrelated claim arises after the Government Code claim is submitted.

3.10.10 Non-Waiver. District's failure to respond to a claim from the Contractor within the time periods described in this Section or to otherwise meet the time requirements of this Section shall result in the claim being deemed rejected in its entirety. District's failure to respond shall not waive District's rights to any subsequent procedures for the resolution of disputed claims.

3.11 Loss and Damage. Except as may otherwise be limited by law, Contractor shall be responsible for all loss and damage which may arise out of the nature of the Work agreed to herein, or from the action of the elements, or from any unforeseen difficulties which may arise or be encountered in the prosecution of the Work until the same is fully completed and accepted by District. In the event of damage proximately caused by an Act of God, as defined by Section 7105

of the Public Contract Code, the District may terminate this Contract pursuant to Section 3.17.3; provided, however, that the District needs to provide Contractor with only one (1) day advanced written notice.

### 3.12 Indemnification.

3.12.1 Scope of Indemnity. To the fullest extent permitted by law, Contractor shall defend, indemnify and hold the District, its officials, employees, agents and authorized volunteers free and harmless from any and all claims, demands, causes of action, suits, actions, proceedings, costs, expenses, liability, judgments, awards, decrees, settlements, loss, damage or injury of any kind, in law or equity, to property or persons, including wrongful death, (collectively, "Claims") in any manner arising out of, pertaining to, or incident to any alleged acts, errors or omissions, or willful misconduct of Contractor, its officials, officers, employees, subcontractors, consultants or agents in connection with the performance of the Contractor's services, the Project or this Contract, including without limitation the payment of all consequential damages, expert witness fees and attorneys' fees and other related costs and expenses. Notwithstanding the foregoing, to the extent required by Civil Code section 2782, Contractor's indemnity obligation shall not apply to liability for damages for death or bodily injury to persons, injury to property, or any other loss, damage or expense arising from the sole or active negligence or willful misconduct of the District or the District's agents, servants, or independent contractors who are directly responsible to the District, or for defects in design furnished by those persons.

3.12.2 Additional Indemnity Obligations. Contractor shall defend, with counsel of District's choosing and at Contractor's own cost, expense and risk, any and all Claims covered by this section that may be brought or instituted against District or its officials, employees, agents and authorized volunteers. In addition, Contractor shall pay and satisfy any judgment, award or decree that may be rendered against District or its officials, employees, agents and authorized volunteers as part of any such claim, suit, action or other proceeding. Contractor shall also reimburse District for the cost of any settlement paid by District or its officials, employees, agents and authorized volunteers as part of any such claim, suit, action or other proceeding. Such reimbursement shall include payment for District's attorney's fees and costs, including expert witness fees. Contractor shall reimburse District and its officials, employees, agents and authorized volunteers, for any and all legal expenses and costs incurred by each of them in connection therewith or in enforcing the indemnity herein provided. Contractor's obligation to indemnify shall not be restricted to insurance proceeds, if any, received by the District, its officials, employees, agents and authorized volunteers.

### 3.13 Insurance.

3.13.1 Time for Compliance. Contractor shall not commence Work under this Contract until it has provided evidence satisfactory to the District that it has secured all insurance required under this section. In addition, Contractor shall not allow any subcontractor to commence work on any subcontract until it has provided evidence satisfactory to the District that the subcontractor has secured all insurance required under this section. Failure to provide and maintain all required insurance shall be grounds for the District to terminate this Contract for cause.

3.13.2 Minimum Requirements. Contractor shall, at its expense, procure and maintain for the duration of the Contract insurance against claims for injuries to persons or damages to property which may arise from or in connection with the performance of the Work

hereunder by Contractor, its agents, representatives, employees or subcontractors. Contractor shall also require all of its subcontractors to procure and maintain the same insurance for the duration of the Contract. Such insurance shall meet at least the following minimum levels of coverage:

3.13.2.1 Minimum Scope of Insurance. Coverage shall be at least as broad as the latest version of the following: (1) *General Liability*: Insurance Services Office Commercial General Liability coverage (occurrence form CG 00 01) OR Insurance Services Office Owners and Contractors Protective Liability Coverage Form (CG 00 09 11 88) (coverage for operations of designated contractor); (2) *Automobile Liability*: Insurance Services Office Business Auto Coverage form number CA 00 01, code 1 (any auto); and (3) *Workers' Compensation and Employer's Liability*: Workers' Compensation insurance as required by the State of California and Employer's Liability Insurance. Policies shall not contain exclusions contrary to this Contract.

3.13.2.2 Minimum Limits of Insurance. Contractor shall maintain limits no less than: (1) *General Liability*: \$2,000,000 per occurrence and \$4,000,000 aggregate for bodily injury, personal injury and property damage; (2) *Automobile Liability*: \$2,000,000 per accident for bodily injury and property damage; and (3) *Workers' Compensation and Employer's Liability*: Workers' compensation limits as required by the Labor Code of the State of California. Employer's Liability limits of \$1,000,000 each accident, policy limit bodily injury or disease, and each employee bodily injury or disease. Defense costs shall be available in addition to the limits. Notwithstanding the minimum limits specified herein, any available coverage shall be provided to the parties required to be named as additional insureds pursuant to this Contract.

3.13.3 Insurance Endorsements. The insurance policies shall contain the following provisions, or Contractor shall provide endorsements (amendments) on forms supplied or approved by the District to add the following provisions to the insurance policies:

3.13.3.1 General Liability. (1) Such policy shall give the District, its officials, employees, agents and authorized volunteers additional insured status using ISO endorsements CG20 10 10 01 plus CG20 37 10 01, or endorsements providing the exact same coverage, with respect to the Work or operations performed by or on behalf of Contractor, including materials, parts or equipment furnished in connection with such work; (2) all policies shall waive or shall permit Contractor to waive all rights of subrogation which may be obtained by the Contractor or any insurer by virtue of payment of any loss or any coverage provided to any person named as an additional insured pursuant to this Contract, and Contractor agrees to waive all such rights of subrogation; and (3) the insurance coverage shall be primary insurance as respects the District, its officials, employees, agents and authorized volunteers, or if excess, shall stand in an unbroken chain of coverage excess of Contractor's scheduled underlying coverage. Any insurance or self-insurance maintained by the District, its officials, employees, agents and authorized volunteers shall be excess of Contractor's insurance and shall not be called upon to contribute with it.

3.13.3.2 Automobile Liability. (1) Such policy shall give the District, its officials, employees, agents and authorized volunteers additional insured status with respect to the ownership, operation, maintenance, use, loading or unloading of any auto owned, leased, hired or borrowed by Contractor or for which Contractor is responsible; (2) all policies shall waive or shall permit Contractor to waive all rights of subrogation which may be obtained by the Contractor or any insurer by virtue of payment of any loss or any coverage provided to any person named as an additional insured pursuant to this Contract, and Contractor agrees to waive all such

rights of subrogation; and (3) the insurance coverage shall be primary insurance as respects the District, its officials, employees, agents and authorized volunteers, or if excess, shall stand in an unbroken chain of coverage excess of Contractor's scheduled underlying coverage. Any insurance or self-insurance maintained by the District, its officials, employees, agents and authorized volunteers shall be excess of Contractor's insurance and shall not be called upon to contribute with it in any way.

3.13.3.3 Workers' Compensation and Employer's Liability Coverage. The insurer shall agree to waive all rights of subrogation against the District, its officials, employees, agents and authorized volunteers for losses paid under the terms of the insurance policy which arise from work performed by Contractor.

3.13.3.4 All Coverages. Each insurance policy required by this Contract shall be endorsed to state that: (1) coverage shall not be suspended, voided, reduced or canceled except after thirty (30) days prior written notice by certified mail, return receipt requested, has been given to the District; and (2) any failure to comply with reporting or other provisions of the policies, including breaches of warranties, shall not affect coverage provided to the District, its officials, employees, agents and authorized volunteers.

3.13.4 Separation of Insureds; No Special Limitations. All insurance required by this Section shall contain standard separation of insureds provisions. In addition, such insurance shall not contain any special limitations on the scope of protection afforded to the District, its officials, employees, agents and authorized volunteers.

3.13.5 Deductibles and Self-Insurance Retentions. Any deductibles or self-insured retentions must be declared to and approved by the District. Contractor shall guarantee that, at the option of the District, either: (1) the insurer shall reduce or eliminate such deductibles or self-insured retentions as respects the District, its officials, employees, agents and authorized volunteers; or (2) the Contractor shall procure a bond or other financial guarantee acceptable to the District guaranteeing payment of losses and related investigation costs, claims and administrative and defense expenses.

3.13.6 Acceptability of Insurers. Insurance is to be placed with insurers with a current A.M. Best's rating no less than A-:VII, licensed to do business in California, and satisfactory to the District. Exception may be made for the State Compensation Insurance Fund when not specifically rated.

3.13.7 Verification of Coverage. Contractor shall furnish District with original certificates of insurance and endorsements effecting coverage required by this Contract on forms satisfactory to the District. The certificates and endorsements for each insurance policy shall be signed by a person authorized by that insurer to bind coverage on its behalf, and shall be on forms supplied or approved by the District. All certificates and endorsements must be received and approved by the District before work commences. The District reserves the right to require complete, certified copies of all required insurance policies, at any time.

3.13.8 Subcontractors. All subcontractors shall meet the requirements of this Section before commencing Work. Contractor shall furnish separate certificates and endorsements for each subcontractor. Subcontractor policies of General Liability insurance shall name the District, its officials, employees, agents and authorized volunteers as additional insureds using form ISO 20 38 04 13 or endorsements providing the exact same coverage. All coverages

for subcontractors shall be subject to all of the requirements stated herein except as otherwise agreed to by the District in writing.

3.13.9 Reporting of Claims. Contractor shall report to the District, in addition to Contractor's insurer, any and all insurance claims submitted by Contractor in connection with the Work under this Contract.

3.14 Bond Requirements.

3.14.1 Payment Bond. If required by law or otherwise specifically requested by District in Exhibit "C" attached hereto and incorporated herein by reference, Contractor shall execute and provide to District concurrently with this Contract a Payment Bond in an amount required by the District and in a form provided or approved by the District. If such bond is required, no payment will be made to Contractor until the bond has been received and approved by the District.

3.14.2 Performance Bond. If specifically requested by District in Exhibit "C" attached hereto and incorporated herein by reference, Contractor shall execute and provide to District concurrently with this Contract a Performance Bond in an amount required by the District and in a form provided or approved by the District. If such bond is required, no payment will be made to Contractor until the bond has been received and approved by the District.

3.14.3 Bond Provisions. Should, in District's sole opinion, any bond become insufficient or any surety be found to be unsatisfactory, Contractor shall renew or replace the effected bond within (ten) 10 days of receiving notice from District. In the event the surety or Contractor intends to reduce or cancel any required bond, at least thirty (30) days prior written notice shall be given to the District, and Contractor shall post acceptable replacement bonds at least ten (10) days prior to expiration of the original bonds. No further payments shall be deemed due or will be made under this Contract until any replacement bonds required by this Section are accepted by the District. To the extent, if any, that the Total Contract Price is increased in accordance with the Contract, Contractor shall, upon request of the District, cause the amount of the bond to be increased accordingly and shall promptly deliver satisfactory evidence of such increase to the District. If Contractor fails to furnish any required bond, the District may terminate the Contract for cause.

3.14.4 Surety Qualifications. Only bonds executed by an admitted surety insurer, as defined in California Code of Civil Procedure Section 995.120, shall be accepted. If a California-admitted surety insurer issuing bonds does not meet these requirements, the insurer will be considered qualified if it is in conformance with Section 995.660 of the California Code of Civil Procedure, and proof of such is provided to the District.

3.15 Warranty. Contractor warrants all Work under the Contract (which for purposes of this Section shall be deemed to include unauthorized work which has not been removed and any non-conforming materials incorporated into the Work) to be of good quality and free from any defective or faulty material and workmanship. Contractor agrees that for a period of one year (or the period of time specified elsewhere in the Contract or in any guarantee or warranty provided by any manufacturer or supplier of equipment or materials incorporated into the Work, whichever is later) after the date of final acceptance, Contractor shall within ten (10) days after being notified in writing by the District of any defect in the Work or non-conformance of the Work to the Contract, commence and prosecute with due diligence all Work necessary to fulfill the terms of the warranty

at its sole cost and expense. Contractor shall act sooner as requested by the District in response to an emergency. In addition, Contractor shall, at its sole cost and expense, repair and replace any portions of the Work (or work of other contractors) damaged by its defective Work or which becomes damaged in the course of repairing or replacing defective Work. For any Work so corrected, Contractor's obligation hereunder to correct defective Work shall be reinstated for an additional one year period, commencing with the date of acceptance of such corrected Work. Contractor shall perform such tests as the District may require to verify that any corrective actions, including, without limitation, redesign, repairs, and replacements comply with the requirements of the Contract. All costs associated with such corrective actions and testing, including the removal, replacement, and reinstatement of equipment and materials necessary to gain access, shall be the sole responsibility of Contractor. All warranties and guarantees of subcontractors, suppliers and manufacturers with respect to any portion of the Work, whether express or implied, are deemed to be obtained by Contractor for the benefit of the District, regardless of whether or not such warranties and guarantees have been transferred or assigned to the District by separate agreement and Contractor agrees to enforce such warranties and guarantees, if necessary, on behalf of the District. In the event that Contractor fails to perform its obligations under this Section, or under any other warranty or guaranty under this Contract, to the reasonable satisfaction of the District, the District shall have the right to correct and replace any defective or non-conforming Work and any work damaged by such work or the replacement or correction thereof at Contractor's sole expense. Contractor shall be obligated to fully reimburse the District for any expenses incurred hereunder upon demand.

### 3.16 Employee/Labor Certifications.

3.16.1 Contractor's Labor Certification. By its signature hereunder, Contractor certifies that he is aware of the provisions of Section 3700 of the California Labor Code which require every employer to be insured against liability for Worker's Compensation or to undertake self-insurance in accordance with the provisions of that Code, and agrees to comply with such provisions before commencing the performance of the Work. A certification form for this purpose, which is attached to this Contract as Exhibit "D" and incorporated herein by reference, shall be executed simultaneously with this Contract.

3.16.2 Equal Opportunity Employment. Contractor represents that it is an equal opportunity employer and that it shall not discriminate against any employee or applicant for employment because of race, religion, color, national origin, ancestry, sex, age or other interests protected by the State or Federal Constitutions. Such non-discrimination shall include, but not be limited to, all activities related to initial employment, upgrading, demotion, transfer, recruitment or recruitment advertising, layoff or termination.

3.16.3 Verification of Employment Eligibility. By executing this Contract, Contractor verifies that it fully complies with all requirements and restrictions of state and federal law respecting the employment of undocumented aliens, including, but not limited to, the Immigration Reform and Control Act of 1986, as may be amended from time to time, and shall require all subcontractors and sub-subcontractors to comply with the same.

### 3.17 General Provisions.

3.17.1 District's Representative. The District hereby designates **\*\*\*INSERT TITLE\*\*\***, or his or her designee, to act as its representative for the performance of this Contract ("District's Representative"). District's Representative shall have the power to act on behalf of the

District for all purposes under this Contract. Contractor shall not accept direction or orders from any person other than the District's Representative or his or her designee.

3.17.2 Contractor's Representative. Before starting the Work, Contractor shall submit in writing the name, qualifications and experience of its proposed representative who shall be subject to the review and approval of the District ("Contractor's Representative"). Following approval by the District, Contractor's Representative shall have full authority to represent and act on behalf of Contractor for all purposes under this Contract. Contractor's Representative shall supervise and direct the Work, using his best skill and attention, and shall be responsible for all construction means, methods, techniques, sequences and procedures and for the satisfactory coordination of all portions of the Work under this Contract. Contractor's Representative shall devote full time to the Project and either he or his designee, who shall be acceptable to the District, shall be present at the Work site at all times that any Work is in progress and at any time that any employee or subcontractor of Contractor is present at the Work site. Arrangements for responsible supervision, acceptable to the District, shall be made for emergency Work which may be required. Should Contractor desire to change its Contractor's Representative, Contractor shall provide the information specified above and obtain the District's written approval.

3.17.3 Termination. This Contract may be terminated by District at any time, either with or without cause, by giving Contractor three (3) days advance written notice. In the event of termination by District for any reason other than the fault of Contractor, District shall pay Contractor for all Work performed up to that time as provided herein. In the event of breach of the Contract by Contractor, District may terminate the Contract immediately without notice, may reduce payment to Contractor in the amount necessary to offset District's resulting damages, and may pursue any other available recourse against Contractor. Contractor may not terminate this Contract except for cause. In the event this Contract is terminated in whole or in part as provided, District may procure, upon such terms and in such manner as it may determine appropriate, services similar to those terminated. Further, if this Contract is terminated as provided, District may require Contractor to provide all finished or unfinished documents, data, diagrams, drawings, materials or other matter prepared or built by Contractor in connection with its performance of this Contract. District shall not be liable for any costs other than the charges or portions thereof which are specified herein. Contractor shall not be entitled to payment for unperformed Work including, without limitation, any overhead and profit on the portion of the Work that is terminated and shall not be entitled to damages or compensation of any kind or nature for termination of Work.

3.17.4 Contract Interpretation. Should any question arise regarding the meaning or import of any of the provisions of this Contract or written or oral instructions from District, the matter shall be referred to District's Representative, whose decision shall be binding upon Contractor.

3.17.5 Anti-Trust Claims. This provision shall be operative if this Contract is applicable to California Public Contract Code Section 7103.5. In entering into this Contract to supply goods, services or materials, Contractor hereby offers and agrees to assign to the District all rights, title, and interest in and to all causes of action it may have under Section 4 of the Clayton Act (15 U.S.C. Section 15) or under the Cartwright Act (Chapter 2, commencing with Section 16700, of Part 2 of Division 7 of the Business and Professions Code) arising from purchases of goods, services, or materials pursuant to the Contract. This assignment shall be made and become effective at the time the District tender final payment to Contractor, without further acknowledgment by the Parties.

3.17.6 Notices. All notices hereunder and communications regarding interpretation of the terms of the Contract or changes thereto shall be provided by the mailing thereof by registered or certified mail, return receipt requested, postage prepaid and addressed as follows:

**CONTRACTOR:**

[Contractor Name]  
[\*\*\*INSERT CONTRACTOR ADDRESS\*\*\*]  
Attn: [\*\*\*INSERT CONTRACTOR REP. NAME AND TITLE\*\*\*]

**DISTRICT:**

Truckee Tahoe Airport District  
[\*\*\*INSERT DISTRICT ADDRESS\*\*\*]  
Attn: [\*\*\*INSERT DISTRICT REP. NAME AND TITLE\*\*\*]

Any notice so given shall be considered received by the other Party three (3) days after deposit in the U.S. Mail as stated above and addressed to the Party at the above address. Actual notice shall be deemed adequate notice on the date actual notice occurred, regardless of the method of service.

3.17.7 Time of Essence. Time is of the essence in the performance of this Contract.

3.17.8 Assignment Forbidden. Contractor shall not, either voluntarily or by action of law, assign or transfer this Contract or any obligation, right, title or interest assumed by Contractor herein without the prior written consent of District. If Contractor attempts an assignment or transfer of this Contract or any obligation, right, title or interest herein, District may, at its option, terminate and revoke the Contract and shall thereupon be relieved from any and all obligations to Contractor or its assignee or transferee.

3.17.9 No Third Party Beneficiaries. There are no intended third party beneficiaries of any right or obligation assumed by the Parties.

3.17.10 Laws and Venue. This Contract shall be interpreted in accordance with the laws of the State of California. If any action is brought to interpret or enforce any term of this Contract, the action shall be brought in the Superior Court of California for either Nevada County or Placer County.

3.17.11 Counterparts. This Contract may be executed in counterparts, each of which shall constitute an original.

3.17.12 Successors. The Parties do for themselves, their heirs, executors, administrators, successors, and assigns agree to the full performance of all of the provisions contained in this Contract.

3.17.13 [Reserved]

3.17.14 Solicitation. Contractor maintains and warrants that it has not employed nor retained any company or person, other than a bona fide employee working solely for Contractor, to solicit or secure this Contract. Further, Contractor warrants that it has not paid

nor has it agreed to pay any company or person, other than a bona fide employee working solely for Contractor, any fee, commission, percentage, brokerage fee, gift or other consideration contingent upon or resulting from the award or making of this Contract. For breach or violation of this warranty, District shall have the right to terminate this Contract without liability.

3.17.15 Conflict of Interest. Contractor maintains and warrants that it has not employed nor retained any company or person, other than a bona fide employee working solely for Contractor, to solicit or secure this Agreement. Further, Contractor warrants that it has not paid nor has it agreed to pay any company or person, other than a bona fide employee working solely for Contractor, any fee, commission, percentage, brokerage fee, gift or other consideration contingent upon or resulting from the award or making of this Contract. For breach or violation of this warranty, District shall have the right to rescind this Contract without liability. For the term of this Contract, no official, officer or employee of District, during the term of his or her service with District, shall have any direct interest in this Contract, or obtain any present or anticipated material benefit arising therefrom. In addition, Contractor agrees to file, or to cause its employees or subcontractors to file, a Statement of Economic Interest with the District's Filing Officer as required under state law in the performance of the Work.

3.17.16 Certification of License.

3.17.16.1 Contractor certifies that as of the date of execution of this Contract, Contractor has a current contractor's license of the classification indicated below under Contractor's signature.

3.17.16.2 Contractors are required by law to be licensed and regulated by the Contractors' State License Board which has jurisdiction to investigate complaints against contractors if a complaint regarding a patent act or omission is filed within four (4) years of the date of the alleged violation. A complaint regarding a latent act or omission pertaining to structural defects must be filed within ten (10) years of the date of the alleged violation. Any questions concerning a contractor may be referred to the Registrar, Contractors' State License Board, P.O. Box 26000, Sacramento, California 95826.

3.17.17 Authority to Enter Contract. Each Party warrants that the individuals who have signed this Contract have the legal power, right and authority to make this Contract and bind each respective Party.

3.17.18 Entire Contract; Modification. This Contract contains the entire agreement of the Parties with respect to the subject matter hereof, and supersedes all prior negotiations, understandings or agreements. This Contract may only be modified by a writing signed by both Parties.

3.17.19 Non-Waiver. None of the provisions of this Contract shall be considered waived by either party, unless such waiver is specifically specified in writing.

3.17.20 District's Right to Employ Other Contractors. District reserves right to employ other contractors in connection with this Project or other projects.

**[SIGNATURES ON NEXT PAGE]**

**SIGNATURE PAGE FOR CONSTRUCTION CONTRACT  
BETWEEN THE TRUCKEE TAHOE AIRPORT DISTRICT  
AND [CONTRACTOR NAME]**

IN WITNESS WHEREOF, the Parties have entered into this Contract as of the  
[\*\*\*INSERT DAY\*\*\*] day of [\*\*\*INSERT MONTH\*\*\*], [\*\*\*INSERT YEAR\*\*\*].

<b>TRUCKEE TAHOE AIRPORT DISTRICT</b>	<b>[CONTRACTOR NAME]</b>
By: _____	By: _____
Its: _____ <b>[INSERT TITLE]</b>	Its: _____
Printed Name: _____ <b>[INSERT NAME]</b>	Printed Name: _____

**EXHIBIT "A"**  
**SERVICES / SCHEDULE**

**[INSERT SCOPE OF SERVICES]**

**EXHIBIT "B"**

**PLANS AND SPECIFICATIONS**

**[INSERT ALL PLANS AND SPECS]**

## EXHIBIT "C"

### SPECIAL CONDITIONS

#### ARTICLE 1. BONDS

Within ten (10) calendar days from the date the Contractor is notified of award of the Contract, the Contractor shall deliver to the District four identical counterparts of Payment Bond on the form supplied by the District and included as Exhibit "F" to the Contract. The surety supplying the bond must be an admitted surety insurer, as defined in Code of Civil Procedure Section 995.120, authorized to do business as such in the State of California and satisfactory to the District. The Payment Bond shall be for one hundred percent (100%) of the Total Contract Price.

#### ARTICLE 2. Reverse Liquidated Damages Due to Unreasonable District Delay.

In compliance with the provisions of California Public Contract Code § 7102, the Contractor will be compensated for damages incurred due to delays in completing the Work due solely to the fault of the District, where such delay is unreasonable under the circumstances and not contemplated by the parties and such delay is not the result of Additional Work. The Contractor and District agree that determining actual damages is impracticable and extremely difficult. As such, the Contractor shall be entitled to the appropriate time extension and to payment of liquidated damages in the sum of \$400 per Day of delay in excess of the time specified for the completion of the Work. Such amount shall constitute the only payment allowed and shall necessarily include all overhead (direct or indirect), all profit, all administrative costs, all bond costs, all labor, materials, equipment and rental costs, and any other costs, expenses and fees incurred or sustained as a result of such delay. The Contractor expressly agrees to be limited solely to the liquidated damages for all such delays as defined in this subsection.

**EXHIBIT "D"**

**CERTIFICATION  
LABOR CODE - SECTION 1861**

I, the undersigned Contractor, am aware of the provisions of Section 3700, et seq., of the California Labor Code which require every employer to be insured against liability for Worker's Compensation or to undertake self-insurance in accordance with the provisions of the Code, and I, the undersigned Contractor, agree to and will comply with such provisions before commencing the performance of the Work on this Contract.

**[Contractor Name]**

By: \_\_\_\_\_  
Signature

\_\_\_\_\_  
Name (Print)

\_\_\_\_\_  
Title (Print)

**EXHIBIT “E”**

**PUBLIC WORKS CONTRACTOR REGISTRATION CERTIFICATION**

Pursuant to Labor Code sections 1725.5 and 1771.1, all contractors and subcontractors that wish to bid on, be listed in a bid proposal, or enter into a contract to perform public work must be registered with the Department of Industrial Relations. See <http://www.dir.ca.gov/Public-Works/PublicWorks.html> for additional information.

No bid will be accepted nor any contract entered into without proof of the contractor’s and subcontractors’ current registration with the Department of Industrial Relations to perform public work.

Contractor hereby certifies that it is aware of the registration requirements set forth in Labor Code sections 1725.5 and 1771.1 and is currently registered as a contractor with the Department of Industrial Relations.<sup>1</sup>

Name of Contractor: \_\_\_\_\_

DIR Registration Number: \_\_\_\_\_

DIR Registration Expiration: \_\_\_\_\_

Small Project Exemption: \_\_\_\_\_ Yes or \_\_\_\_\_ No

Unless Contractor is exempt pursuant to the small project exemption, Contractor further acknowledges:

- Contractor shall maintain a current DIR registration for the duration of the project.
- Contractor shall include the requirements of Labor Code sections 1725.5 and 1771.1 in its contract with subcontractors and ensure that all subcontractors are registered at the time of bid opening and maintain registration status for the duration of the project.
- Failure to submit this form or comply with any of the above requirements may result in a finding that the bid is non-responsive.

Name of Contractor \_\_\_\_\_

Signature \_\_\_\_\_

Name and Title \_\_\_\_\_

Dated \_\_\_\_\_

---

<sup>1</sup> If the Project is exempt from the contractor registration requirements pursuant to the small project exemption under Labor Code Sections 1725.5 and 1771.1, please mark “Yes” in response to “Small Project Exemption.”

**EXHIBIT "F"**  
**PAYMENT BOND**

**PAYMENT BOND**

KNOW ALL MEN BY THESE PRESENTS That

WHEREAS, the Truckee Tahoe Airport District (hereinafter designated as the "District"), by action taken or a resolution passed \_\_\_\_\_, 20\_\_\_\_ has awarded to [Contractor Name] hereinafter designated as the "Principal," a contract for the work described as follows:

\_\_\_\_\_ (the "Project"); and

WHEREAS, the work to be performed by the Principal is more particularly set forth in the Contract Documents for the Project dated \_\_\_\_\_ ("Contract Documents"), the terms and conditions of which are expressly incorporated by reference; and

WHEREAS, said Principal is required to furnish a bond in connection with said contract; providing that if said Principal or any of its Subcontractors shall fail to pay for any materials, provisions, provender, equipment, or other supplies used in, upon, for or about the performance of the work contracted to be done, or for any work or labor done thereon of any kind, or for amounts due under the Unemployment Insurance Code or for any amounts required to be deducted, withheld, and paid over to the Employment Development Department from the wages of employees of said Principal and its Subcontractors with respect to such work or labor the Surety on this bond will pay for the same to the extent hereinafter set forth.

NOW THEREFORE, we, the Principal and \_\_\_\_\_ as Surety, are held and firmly bound unto the District in the penal sum of \_\_\_\_\_ Dollars (\$ \_\_\_\_\_) lawful money of the United States of America, for the payment of which sum well and truly to be made, we bind ourselves, our heirs, executors, administrators, successors and assigns, jointly and severally, firmly by these presents.

THE CONDITION OF THIS OBLIGATION IS SUCH that if said Principal, his or its subcontractors, heirs, executors, administrators, successors or assigns, shall fail to pay any of the persons named in Section 9100 of the Civil Code, fail to pay for any materials, provisions or other supplies, used in, upon, for or about the performance of the work contracted to be done, or for any work or labor thereon of any kind, or amounts due under the Unemployment Insurance Code with respect to work or labor performed under the contract, or for any amounts required to be deducted, withheld, and paid over to the Employment Development Department or Franchise Tax Board from the wages of employees of the contractor and his subcontractors pursuant to Section 18663 of the Revenue and Taxation Code, with respect to such work and labor the Surety or Sureties will pay for the same, in an amount not exceeding the sum herein above specified.

This bond shall inure to the benefit of any of the persons named in Section 9100 of the Civil Code so as to give a right of action to such persons or their assigns in any suit brought upon this bond.

It is further stipulated and agreed that the Surety on this bond shall not be exonerated or released from the obligation of this bond by any change, extension of time for performance, addition, alteration or modification in, to, or of any contract, plans, specifications, or agreement pertaining or relating to any scheme or work of improvement herein above described, or pertaining or relating to the furnishing of labor, materials, or equipment therefore, nor by any change or modification of any terms of payment or extension of the time for any payment pertaining or relating to any scheme or work of improvement herein above described, nor by any rescission or attempted rescission of the contract, agreement or bond, nor by any conditions precedent or subsequent in the bond attempting to limit the right of recovery of claimants otherwise entitled to

recover under any such contract or agreement or under the bond, nor by any fraud practiced by any person other than the claimant seeking to recover on the bond and that this bond be construed most strongly against the Surety and in favor of all persons for whose benefit such bond is given, and under no circumstances shall Surety be released from liability to those for whose benefit such bond has been given, by reason of any breach of contract between the owner or District and original contractor or on the part of any obligee named in such bond, but the sole conditions of recovery shall be that claimant is a person described in Section 9100 of the Civil Code, and has not been paid the full amount of his claim and that Surety does hereby waive notice of any such change, extension of time, addition, alteration or modification herein mentioned and the provisions of sections 2819 and 2845 of the California Civil Code.

IN WITNESS WHEREOF, we have hereunto set our hands and seals this \_\_\_\_\_ day of \_\_\_\_\_, 20\_\_.

(Corporate Seal)

\_\_\_\_\_  
Contractor/ Principal

By \_\_\_\_\_

Title \_\_\_\_\_

(Corporate Seal)

\_\_\_\_\_  
Surety

By \_\_\_\_\_  
Attorney-in-Fact

Title \_\_\_\_\_

Signatures of those signing for the Contractor and Surety must be notarized and evidence of corporate authority attached. A Power-of-Attorney authorizing the person signing on behalf of the Surety to do so must be attached hereto.

NOTE: A copy of the Power-of-Attorney authorizing the person signing on behalf of the Surety to do so must be attached hereto.

# Notary Acknowledgment

A notary public or other officer completing this certificate verifies only the identity of the individual who signed the document to which this certificate is attached, and not the truthfulness, accuracy, or validity of that document.

STATE OF CALIFORNIA  
COUNTY OF \_\_\_\_\_

On \_\_\_\_\_, 20\_\_\_\_, before me, \_\_\_\_\_, Notary Public, personally appeared \_\_\_\_\_, who proved to me on the basis of satisfactory

evidence to be the person(s) whose name(s) is/are subscribed to the within instrument and acknowledged to me that he/she/they executed the same in his/her/their authorized capacity(ies), and that by his/her/their signature(s) on the instrument the person(s), or the entity upon behalf of which the person(s) acted, executed the instrument.

I certify under PENALTY OF PERJURY under the laws of the State of California that the foregoing paragraph is true and correct.

WITNESS my hand and official seal.

Signature of Notary Public

## OPTIONAL

*Though the information below is not required by law, it may prove valuable to persons relying on the document and could prevent fraudulent removal and reattachment of this form to another document.*

### CAPACITY CLAIMED BY SIGNER

### DESCRIPTION OF ATTACHED DOCUMENT

- Individual
- Corporate Officer

\_\_\_\_\_  
Title(s)

\_\_\_\_\_  
Title or Type of Document

- Partner(s)  Limited
- General

\_\_\_\_\_  
Number of Pages

- Attorney-In-Fact
- Trustee(s)
- Guardian/Conservator
- Other:

\_\_\_\_\_  
Date of Document

Signer is representing:  
Name Of Person(s) Or Entity(ies)

\_\_\_\_\_  
\_\_\_\_\_

\_\_\_\_\_  
Signer(s) Other Than Named Above

**Exhibit G**  
**Fleet Compliance Certification.**

Contractor hereby acknowledges that they have reviewed the California Air Resources Board's policies, rules and regulations and are familiar with the requirements of Title 13, California Code of Regulations, Division 3, Chapter 9, effective on January 1, 2024 (the "Regulation"). Contractor hereby certifies, subject to penalty for perjury, that the option checked below relating to the Contractor's fleet, and/or that of their subcontractor(s) ("Fleet") is true and correct:

- The Fleet is subject to the requirements of the Regulation, and the appropriate Certificate(s) of Reported Compliance have been attached hereto.
- The Fleet is exempt from the Regulation under section 2449.1(f)(2), and a signed description of the subject vehicles, and reasoning for exemption has been attached hereto.
- Contractor and/or their subcontractor is unable to procure R99 or R100 renewable diesel fuel as defined in the Regulation pursuant to section 2449.1(f)(3). Contractor shall keep detailed records describing the normal refueling methods, their attempts to procure renewable diesel fuel and proof that shows they were not able to procure renewable diesel (i.e. third party correspondence or vendor bids).
- The Fleet is exempt from the requirements of the Regulation pursuant to section 2449(i)(4) because this Project has been deemed an Emergency, as defined under section 2449(c)(18). Contractor shall only operate the exempted vehicles in the emergency situation and records of the exempted vehicles must be maintained, pursuant to section 2449(i)(4).
- The Fleet does not fall under the Regulation or are otherwise exempted and a detailed reasoning is attached hereto.

Name of Contractor: \_\_\_\_\_

Signature: \_\_\_\_\_

Name: \_\_\_\_\_

Title: \_\_\_\_\_

Date: \_\_\_\_\_