



TRUCKEE TAHOE AIRPORT DISTRICT  
**MASTER HANGAR LAYOUT**

FIGURE  
**1**

SCALE: 1" = 50'  
 DRAWN BY: TJB  
 DATE: 9/04/03

5310 Klatzke Lane  
 Suite 101  
 Reno, Nevada, 89511  
 Telephone: 775/828-1622  
 Fax: 775/828-1828  
 www.pbsj.com




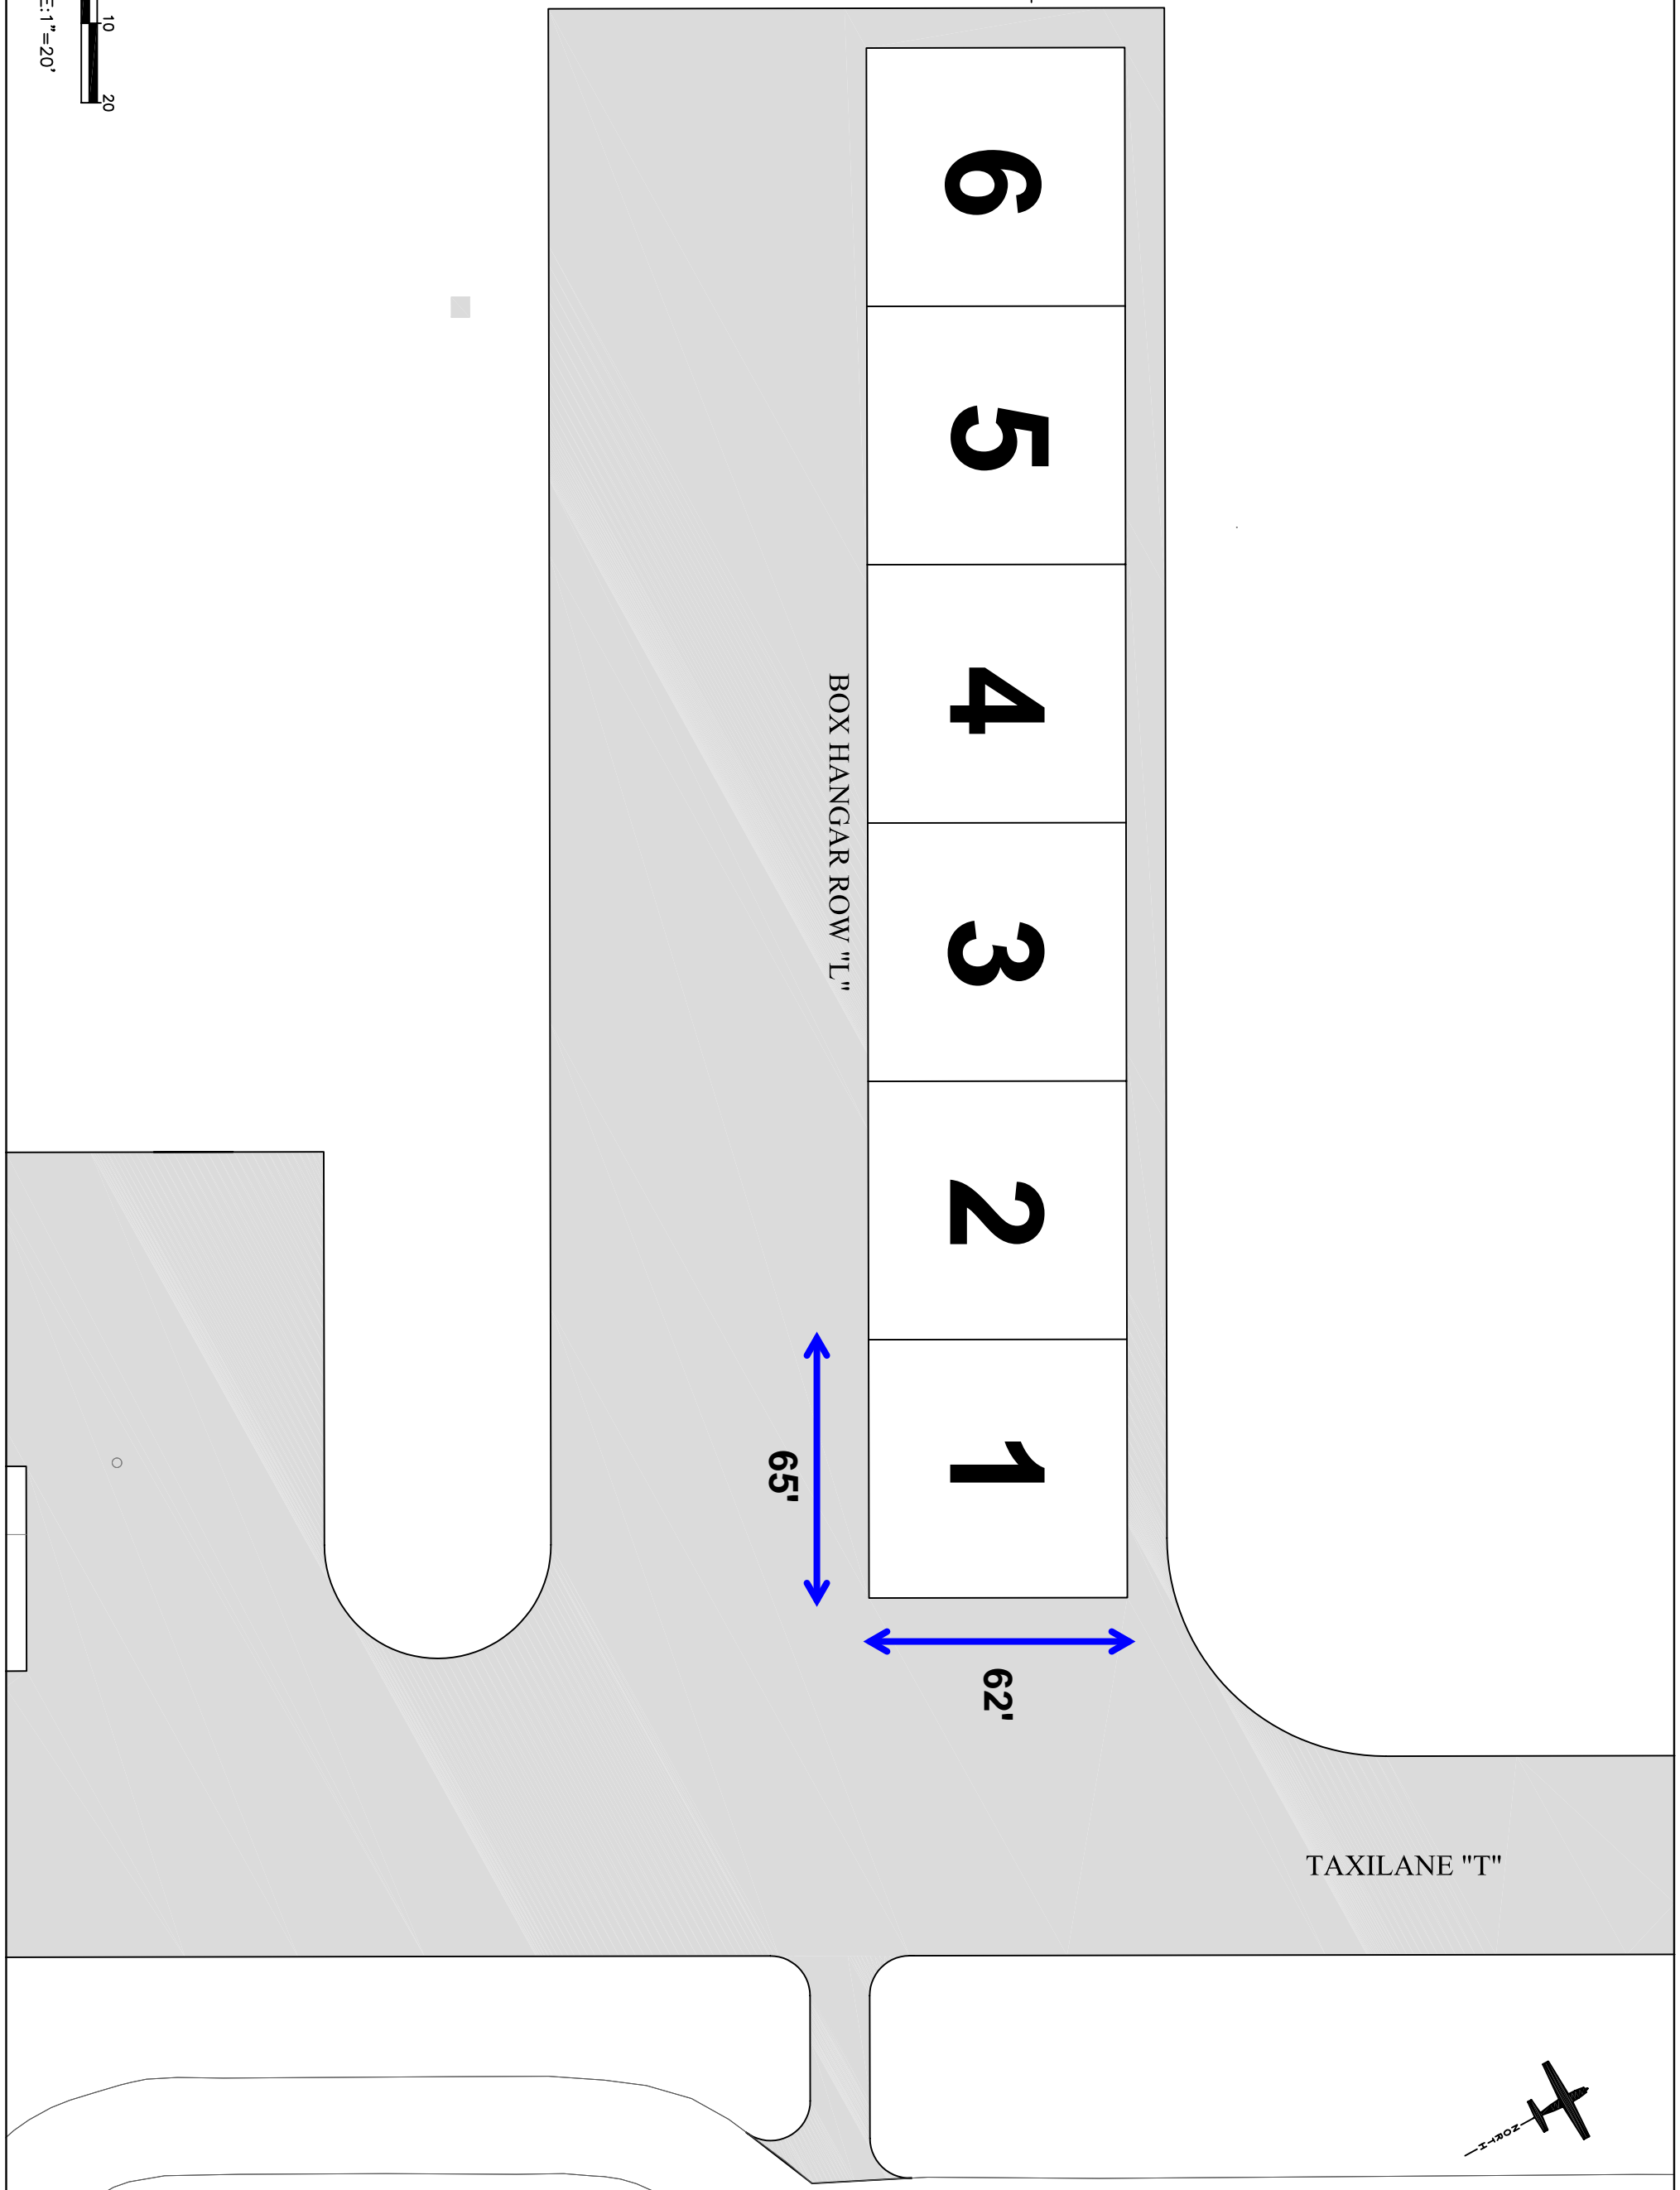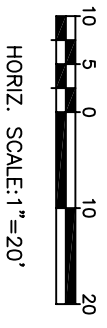


REV	DATE	DESCRIPTION	CHECKED	APPD



# Papa Hangar Row

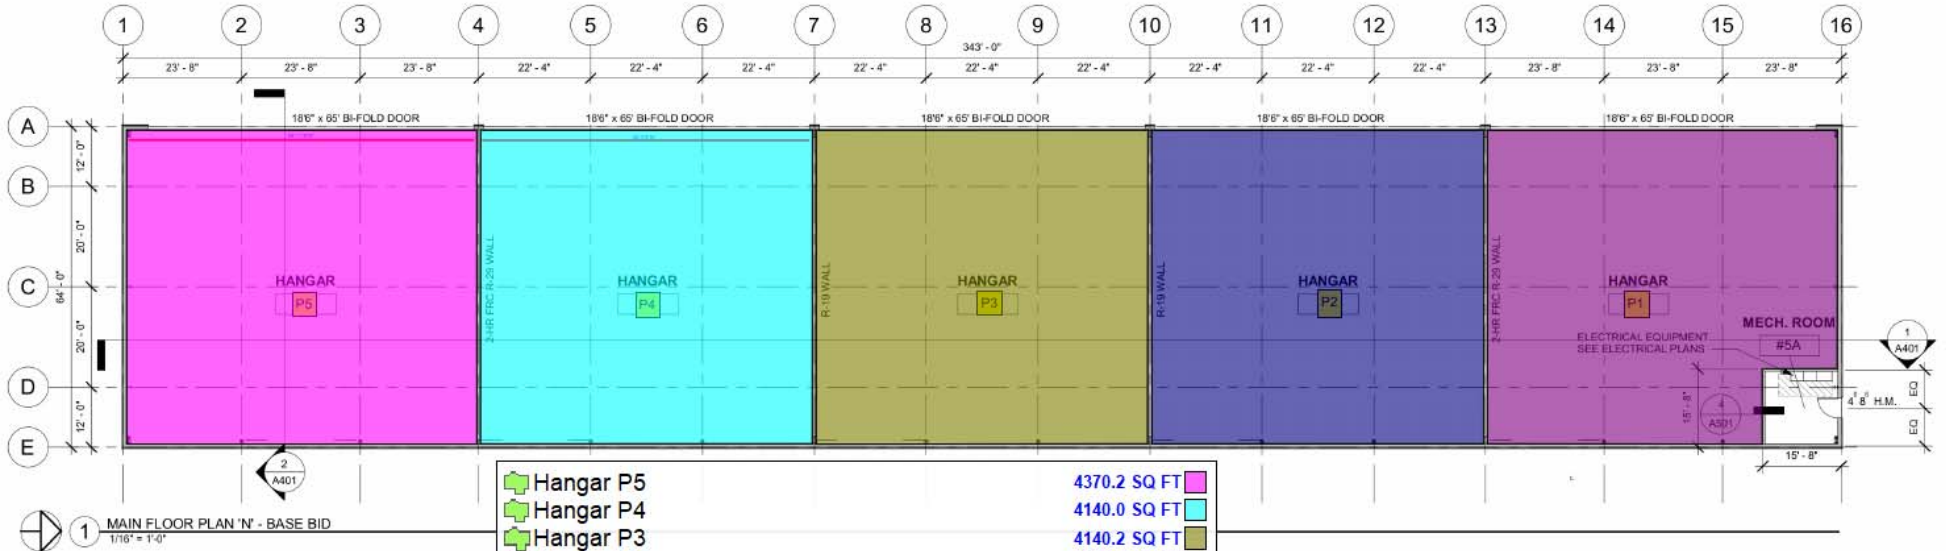

	Hangar P5	4370.2 SQ FT
	Hangar P4	4140.0 SQ FT
	Hangar P3	4140.2 SQ FT
	Hangar P2	4139.9 SQ FT
	Hangar P1	4140.2 SQ FT
	Hangar N5	4370.0 SQ FT
	Hangar N4	4140.3 SQ FT
	Hangar N3	4140.3 SQ FT
	Hangar N2	4140.3 SQ FT
	Hangar N1	4139.9 SQ FT

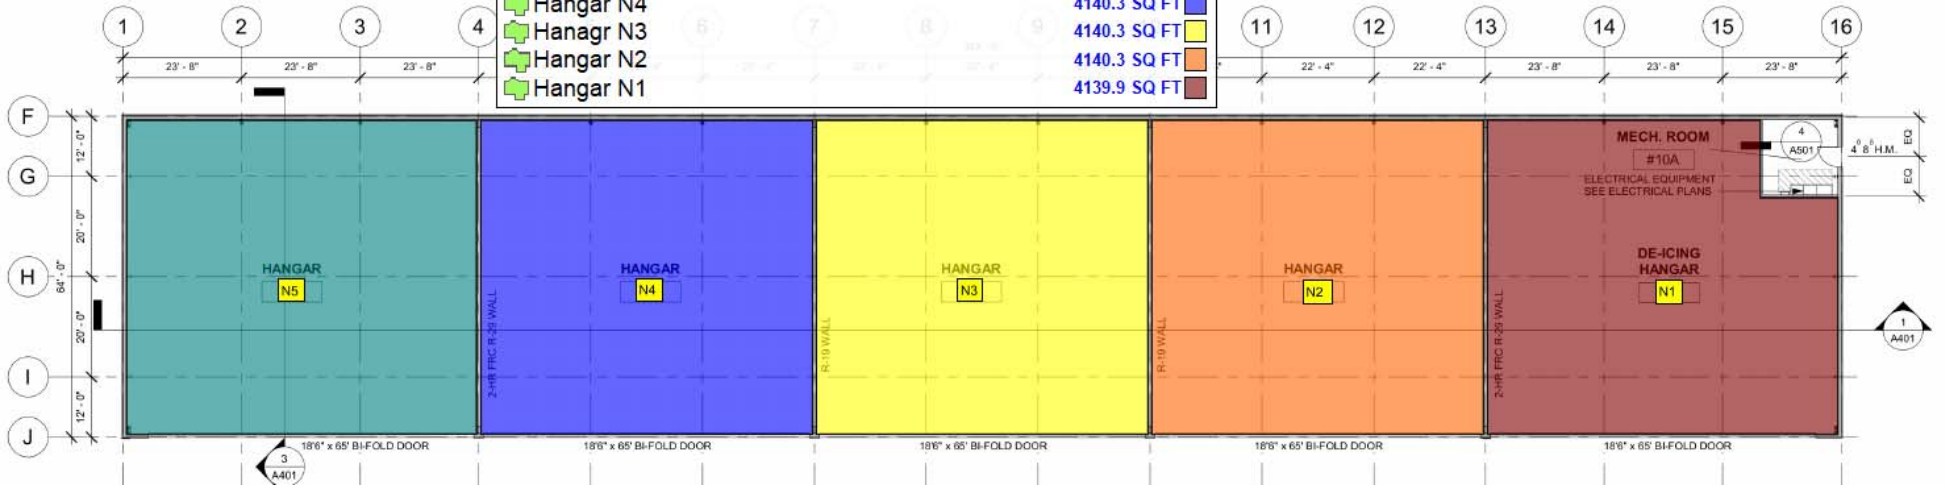

# November Hangar Row